




ARC & ESTATES

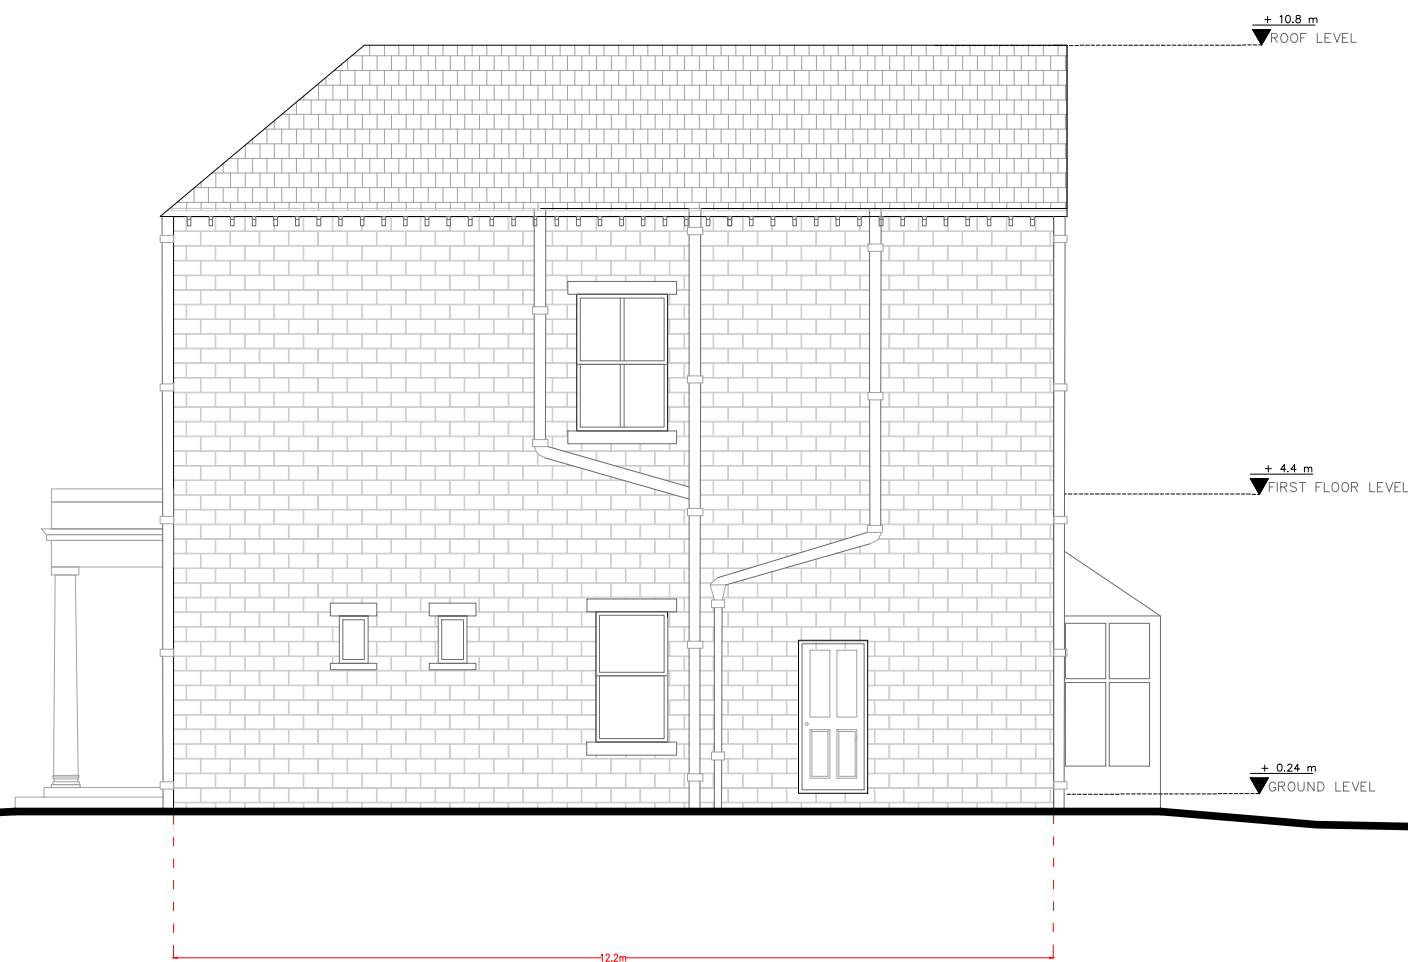

EXISTING SIDE
ELEVATION
1:100
NO CHANGES TO BE MADE

General Notes:
All dimensions to be verified on site.
For any discrepancies and omissions, it is recipients responsibility to verify the same specifically with the designer.
No unauthorised use or copies are permitted without our consent.

Page size: A3

Scale: 1:100

Date: 16.07.2025

Client: Shahid Siddique

Project Address:
2 Mount, Edgerton Road,
Huddersfield, HD3 3AE

Project Title:
Change of Use C3 to C2

Page Title: Existing Side Elevation
NO CHANGES

Drawn by: J.G.

Scale Bar:

