




SOUTHERN ELEVATION.
1:50

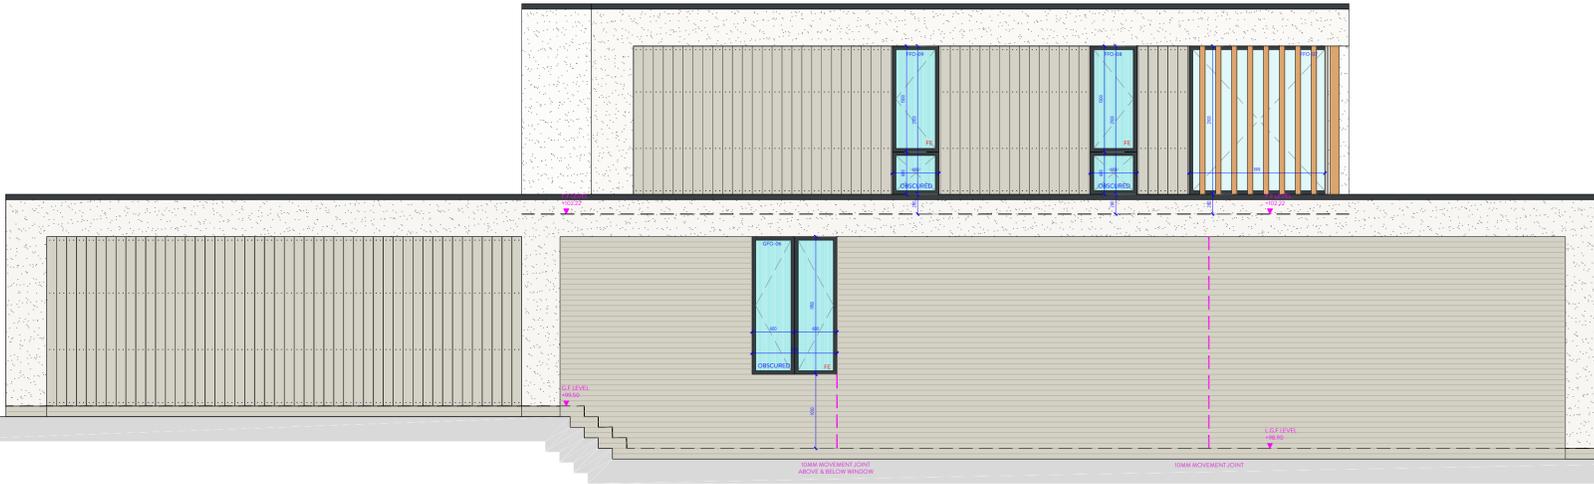

EASTERN ELEVATION.
1:50

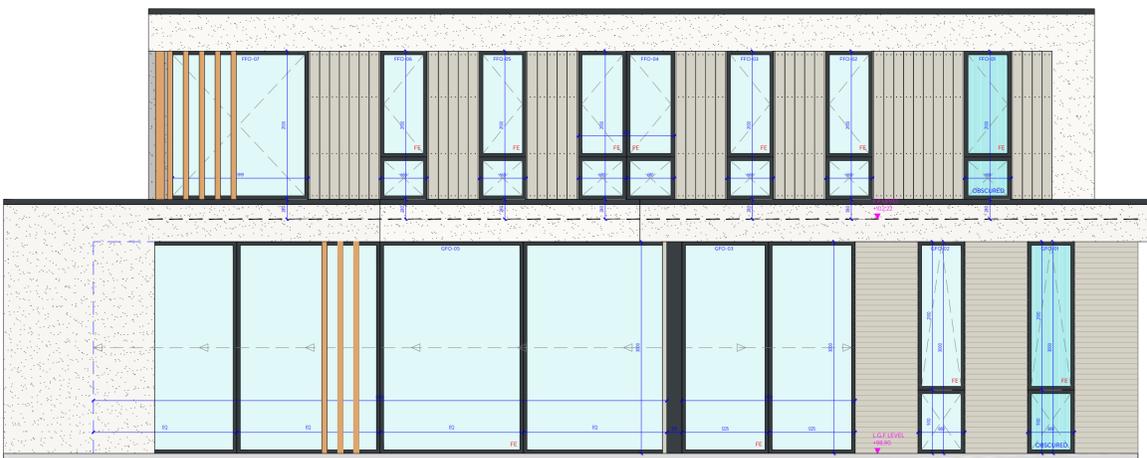

NORTHERN ELEVATION.
1:50

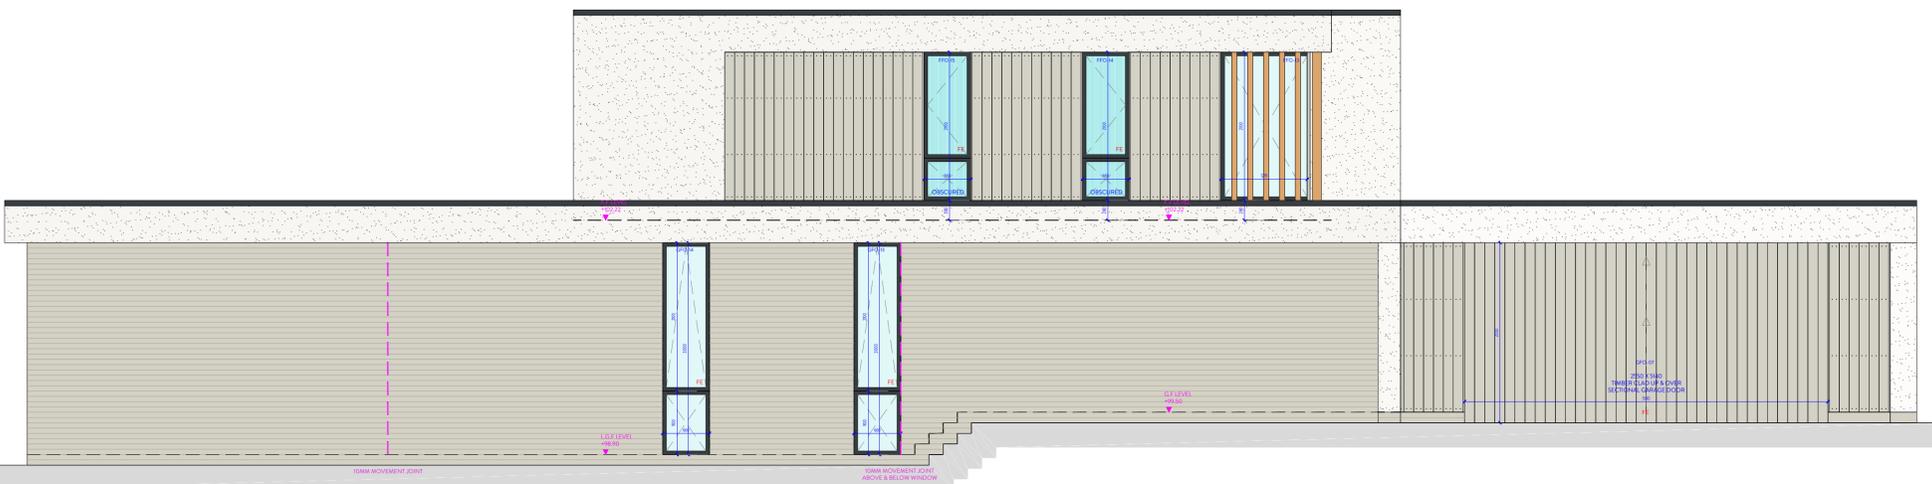

WESTERN ELEVATION.
1:50



| REVISION | DESCRIPTION | DATE | NOTES |
|----------|-------------------------------------|---------|-------|
| A | ALTERATIONS FROM STONEWORK TO BRICK | 16/7/25 | |
| | | | |
| | | | |
| | | | |
| | | | |
| | | | |
| | | | |
| | | | |
| | | | |
| | | | |

DRAFT.

| | | | |
|--|--------------------|--|---|
| BUILDING CONTROL DRAWING ORANGE DESIGN STUDIO. ARCHITECTURAL PRACTICE hello@orangedesignstudio.co.uk 59A, Huddersfield Road, Mirfield, WF14 8AA orangedesignstudio.co.uk 01924 650930 <small>COPYRIGHT © ORANGE DESIGN STUDIO LIMITED</small> | | PROJECT TITLE INGELWOOD AVENUE DRAWING TITLE WORKING ELEVATIONS SCALE 1:50 PAPER SIZE A1 CLIENT MR & MRS WORSLEY | |
| STATUS BUILDING CONTROL DRAWING | DRAWN JH | CHECKED JH | PROJECT REFERENCE ODS_23/616 DATE 11/06/24 REVISION A |