
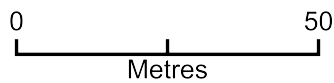


# 2 x Containers at the Healds Road site

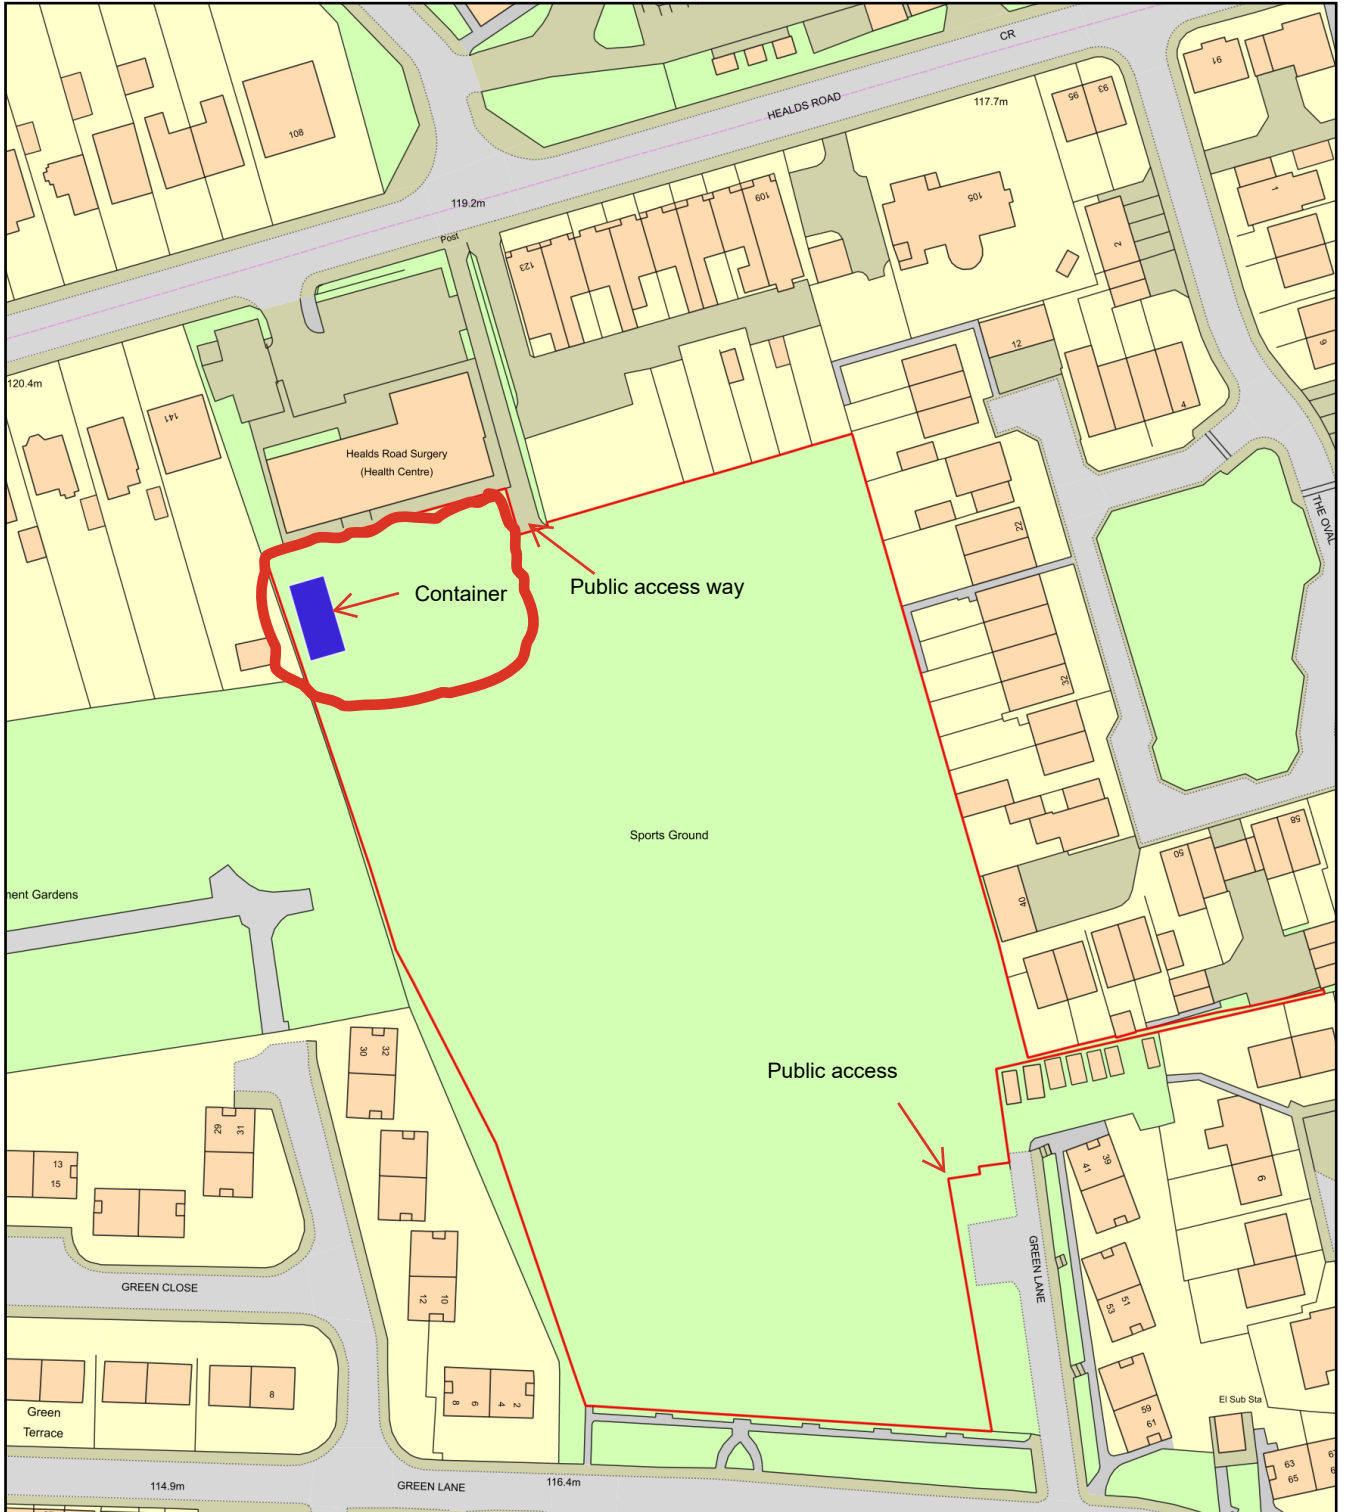

Plan Produced for: Seraj Karolia (MPFC)

Date Produced: 11 Jul 2025

Plan Reference Number: TQRQM25192225823610

Scale: 1:1250 @ A4