



Ownership Boundary
(Extent of Curtilage)

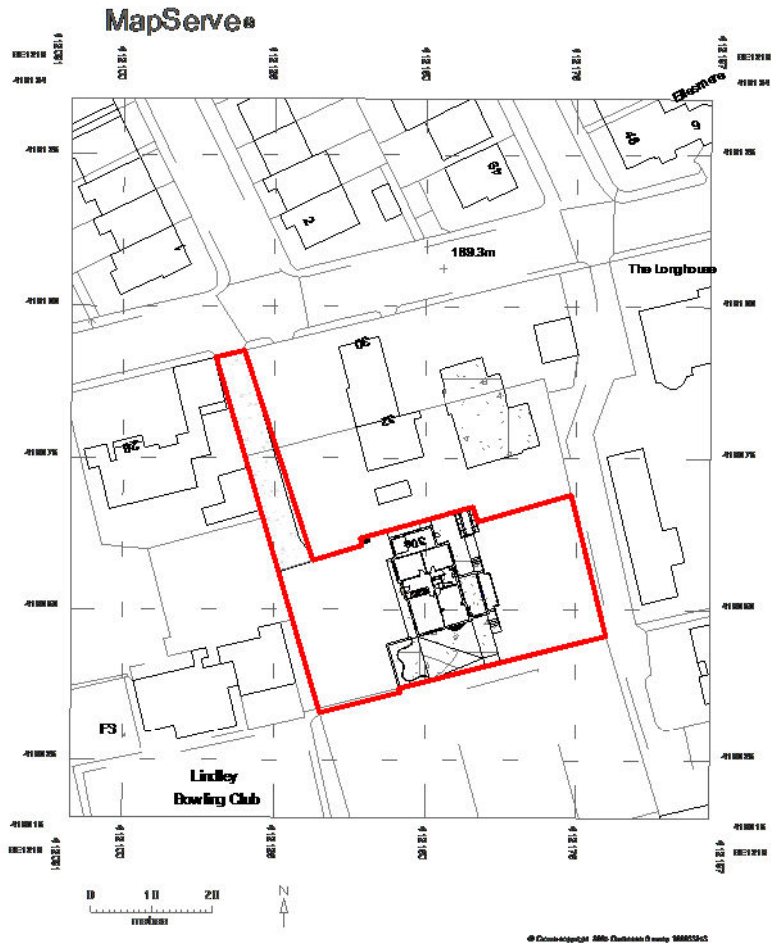

OS Plan

1 : 1250

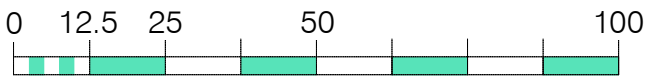

Scale 1: 1250

©07/27/22 Langhus Ltd



Client
Steven Moore

Project
**30A Daisy Lea Lane, Lindley.
Proposed Garage & Utility**

Drawing Title
Ordnance Survey Plan

A	Issued for Planning	20-07-25		
Rev	Description	Date	Rev By	Chkd By
IR	Checker	07/27/22		
PLANNING				
Project Number		Scale (@ A4)		
2025-63A		1 : 1250		
Drawing Number			Rev	
PL-DR-20-01			A	

File Path: E:\Job No. 63A - Daisy Lea Lane, Huddersfield\02 - Design\Revit\2024-063A_Daisy Lea Lane, Lindley.rvt

This drawing should be read in conjunction with all related drawings. All dimensions should be checked and confirmed on site before any works commenced and sub-contractors drawings are produced. Any discrepancies should be high lighted to the drawing originator immediately. This drawing is copyright and should not be reproduced without authority from Langhus. Do not scale from this drawing.