





EXISTING BLOCK PLAN -
Scale 1:200

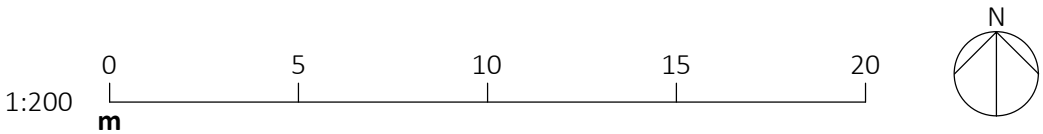

Disclaimer:

- Sketch schemes may be based on plan information of unknown origin and is subject to verification and survey.
- Contractors must verify all dimensions on site before commencing any workshop drawings. Contractors must satisfy themselves with regards to sizing and measurements onsite.
- Kudex Architects accept no liability where a user scales from this drawing.
- If the user needs to scale from this drawing, we politely request for further information to be sought from the designer on the needed dimensions. All planning and construction information should be taken from figured dimensions only and where not available should be requested.
- Ensure digital versions are plotted at 'Actual Size' – see "print check" scale bar below.
- Building areas are liable to adjustment over the course of the design process due to ongoing construction detailing developments.
- The drawing is subject to statutory approvals and survey.

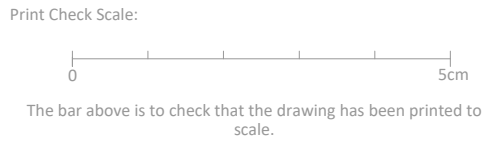

Status	Planning
--------	----------

Project
981 Leeds Road Huddersfield
Client
Hassan

Drawing
Existing Site Block Layout

Project No	Drawing Number	Revision
0021	008	~

Date	Scale (A2 Sheet)	Checked	Drawn
June '25	1:200	MA	MA

