


Location Plan

Site Address: Upper House, Upper House Road, Hade Edge, Holmfirth, HD9 1RW

Date Produced: 21-Jul-2025

Scale: 1:2500 @A4

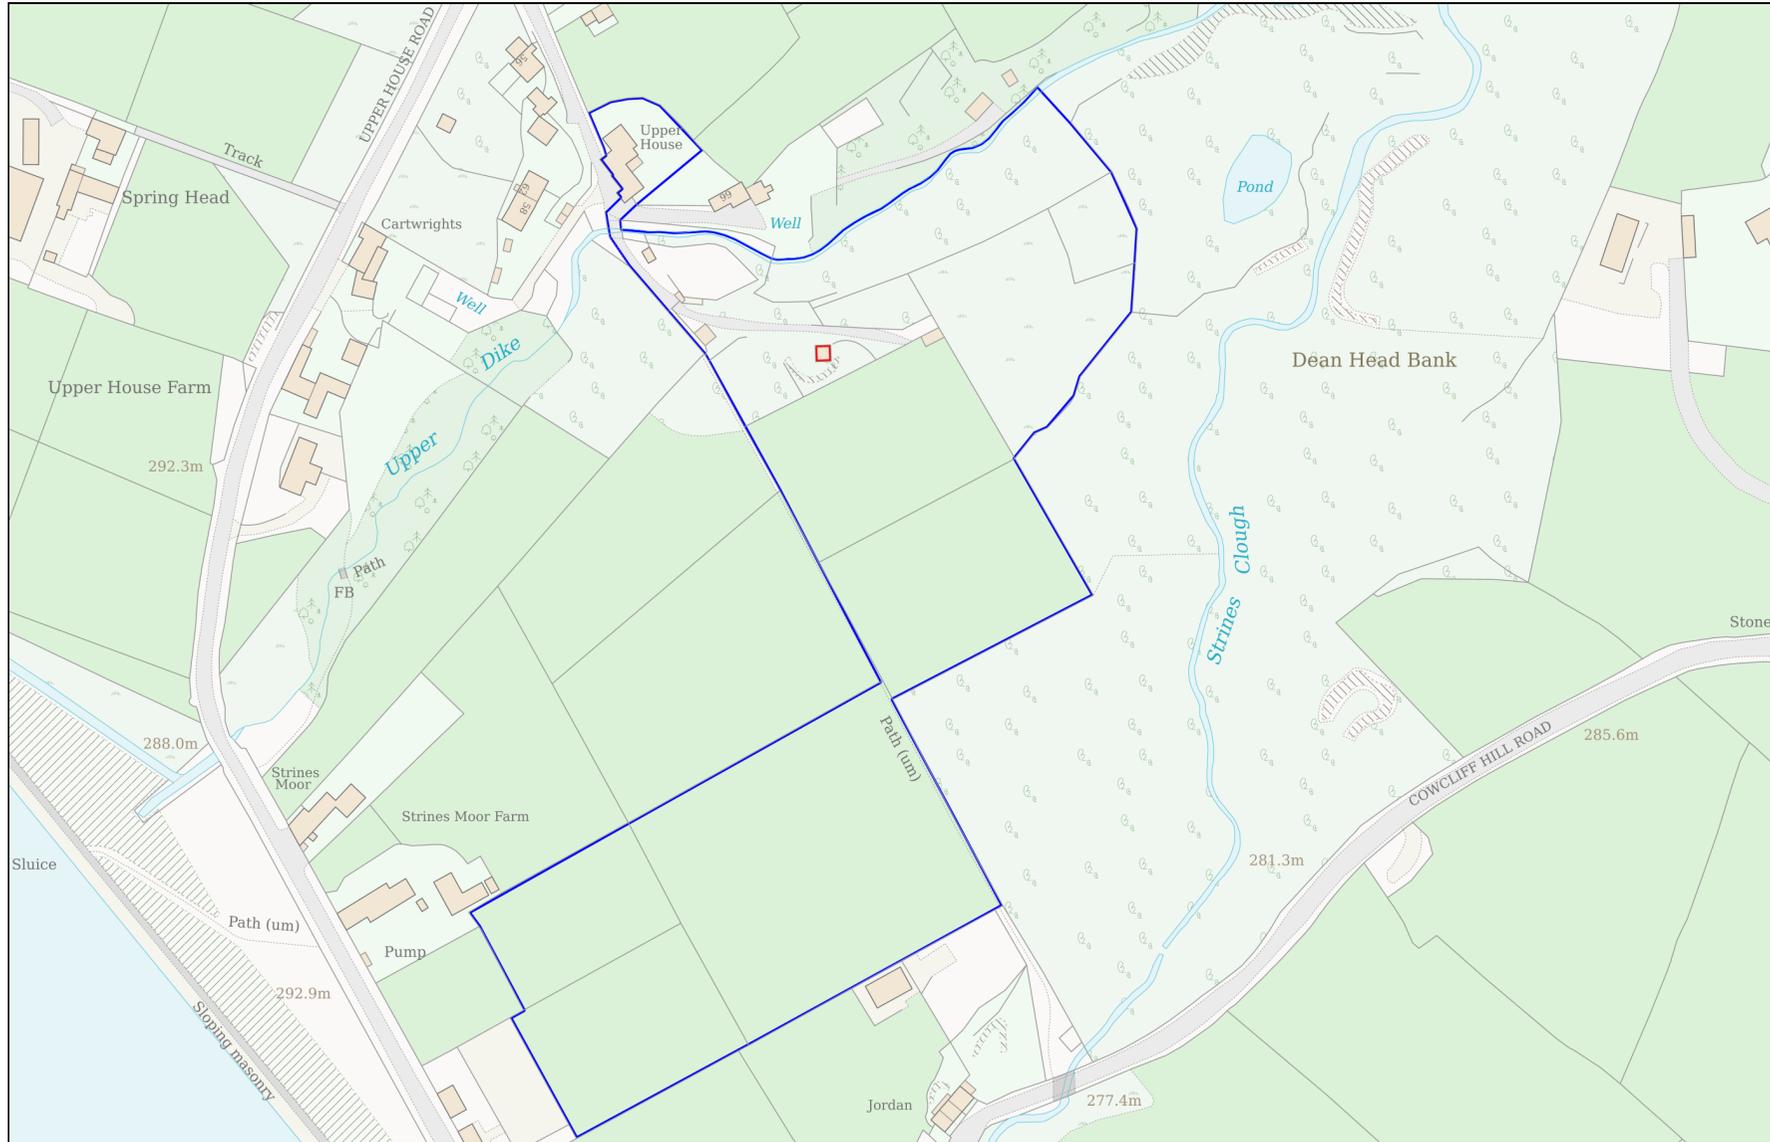

Planning Portal Reference: PP-14174794v1

