
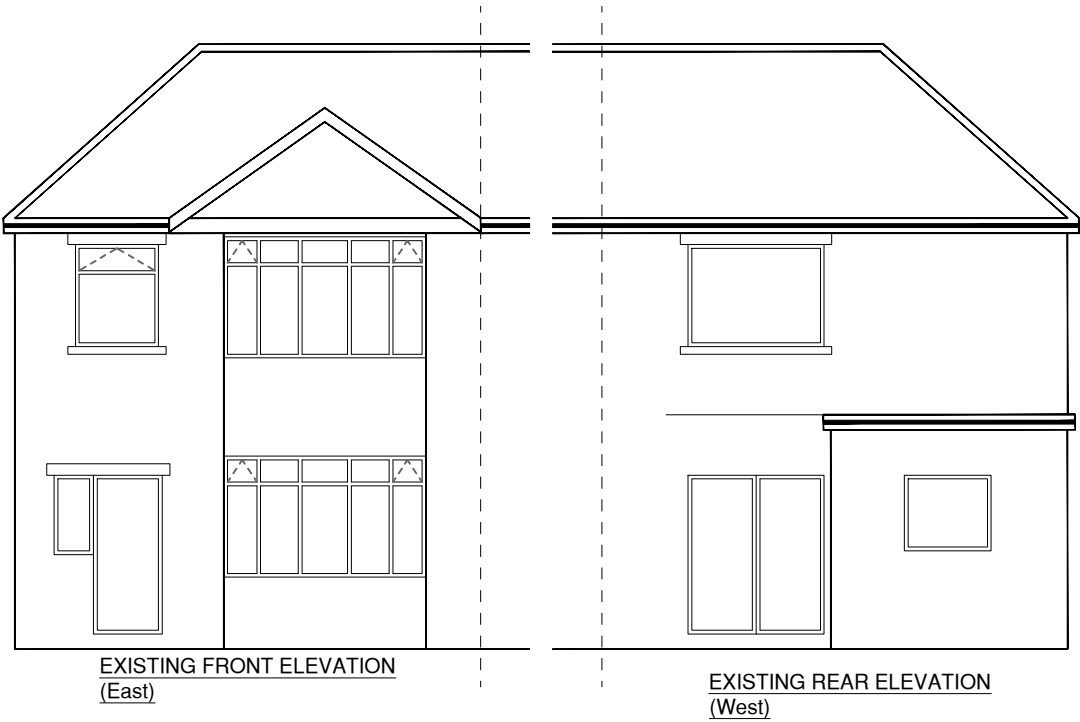


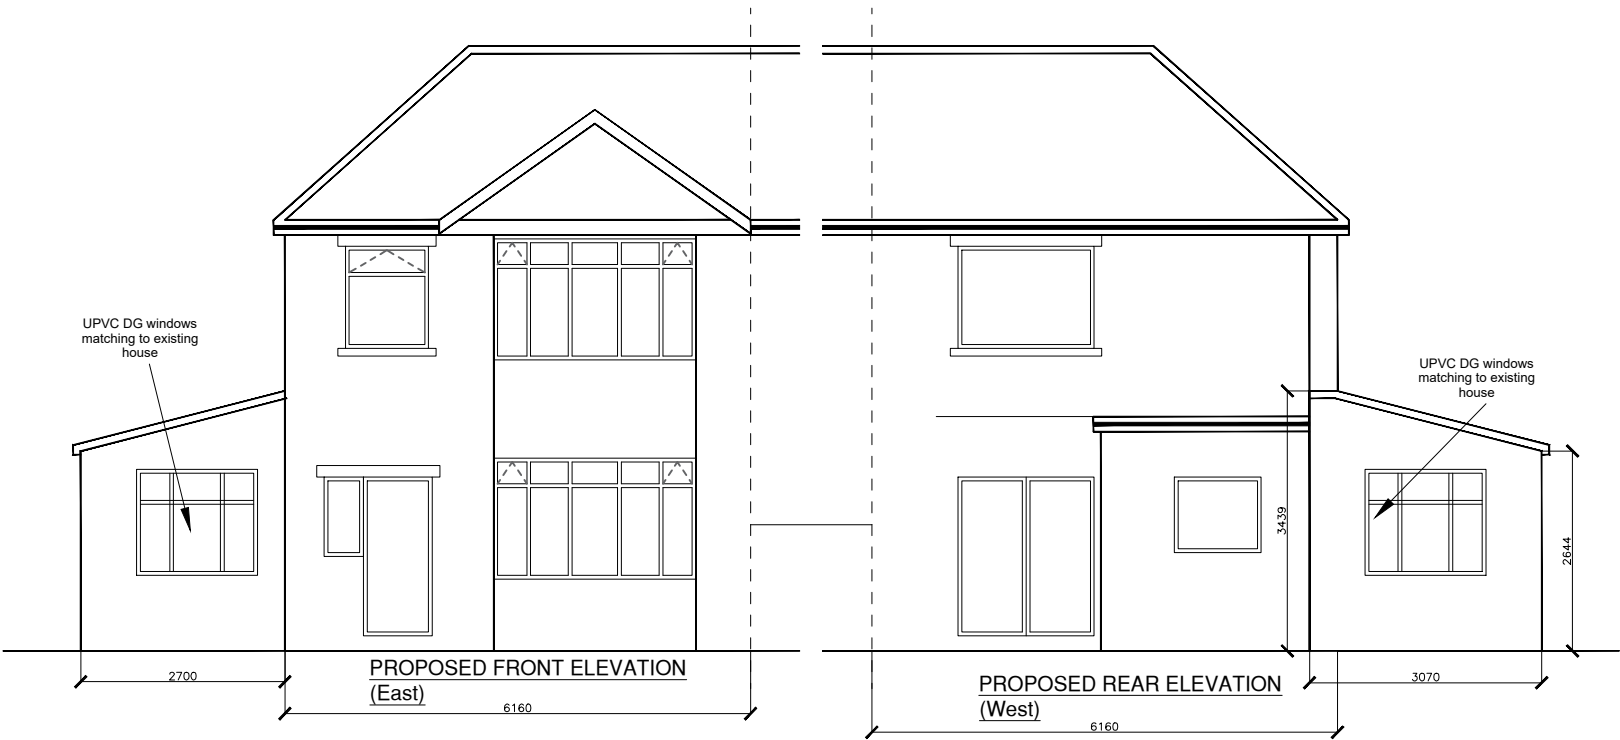

NOTES

This drawing is subject to a detailed building and site survey, therefore no guarantee of its accuracy can be given. This drawing has been draughted in accordance with the clients design requirements. All areas are approximate and are subject to a detailed building and site survey and further design development. All dimensions should be checked prior to commencement of construction on site. Measurements should not be taken off the drawing.

Rev		Revision	Date
JOB			
PROPOSED SINGLE STOREY SIDE EXTENSION.			
ADDRESS			
24 TORRIDON ROAD DEWSBURY WF12 7NX			
DATE	SCALE	SHEET	JOB NO
11/06/2025	1:100	3@A3	