


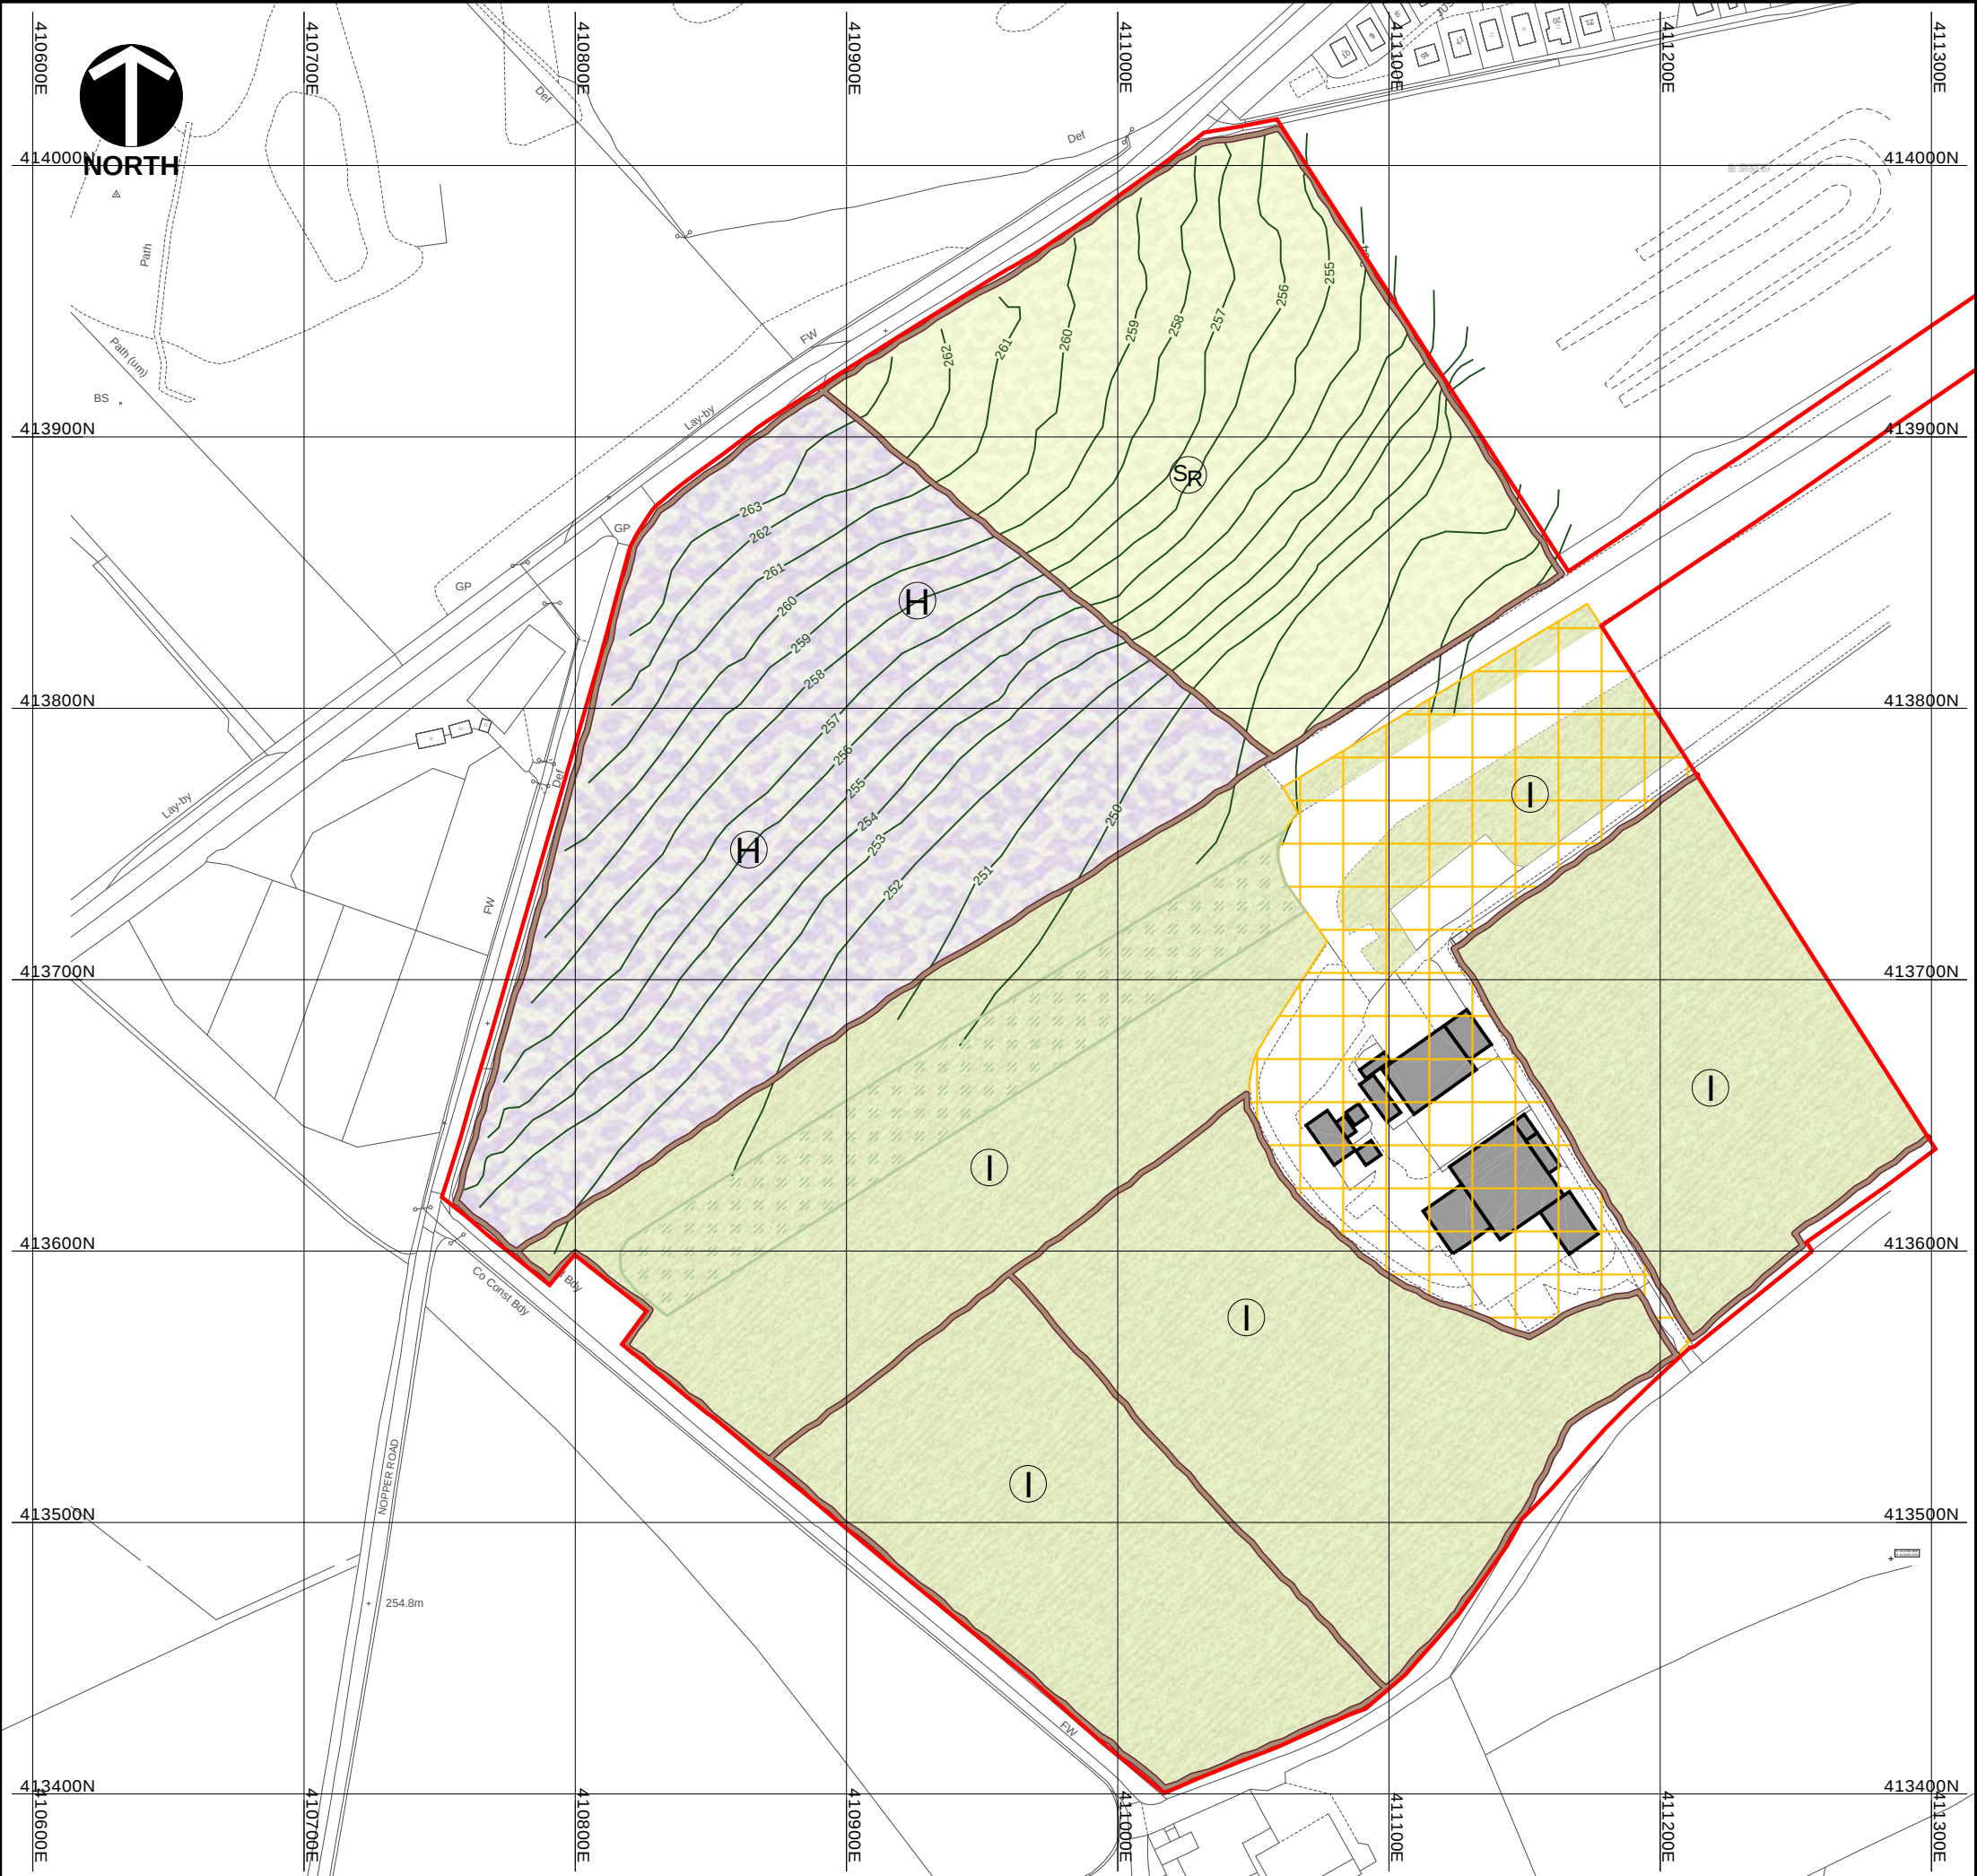

Key

Planning consent boundary

Approved contours within remaining area to be restored

Existing farm and airfield infrastructure retained as existing

Existing grassed runway area to be retained

Dry stone walls identified on approved restoration plan for retention or repair

Existing improved pasture to be retained

Proposed area of heathland restoration

Proposed area of species rich grassland

NOTE:
This restoration masterplan is an update of the approved plan Drawing No.11541/P14/2b (Rev A): Option 2 Reduced Level Restoration Scheme (Silkstone Environmental, dated Nov 2009)

Based upon the Ordnance Survey maps with the permission of the controller of His Majesty's Stationery Office, © Crown Copyright reserved. Licence number AR100019096.

Client: **JOHNSONS WELLFIELD**



Project: **Airfield Quarry
Amendment to Existing Planning
Consent**

Title: **Updated Restoration Masterplan**

B&A CAD Ref:	Version:	Drawn by:	Scale @ A3:	Origin Date:
AF1231-D10v3	3	RB	Plan 1:2000	April 2025
				Amendment Date:

bright & associates
landscape and environmental consultants
Pine Tree House, Dovaston, Leicestershire, LE19 6DP
01691 682 773 www.bright-associates.co.uk

Registered Practice

**Landscape
Institute**

Drawing:
Plan P5