



**ROOF 1:100**

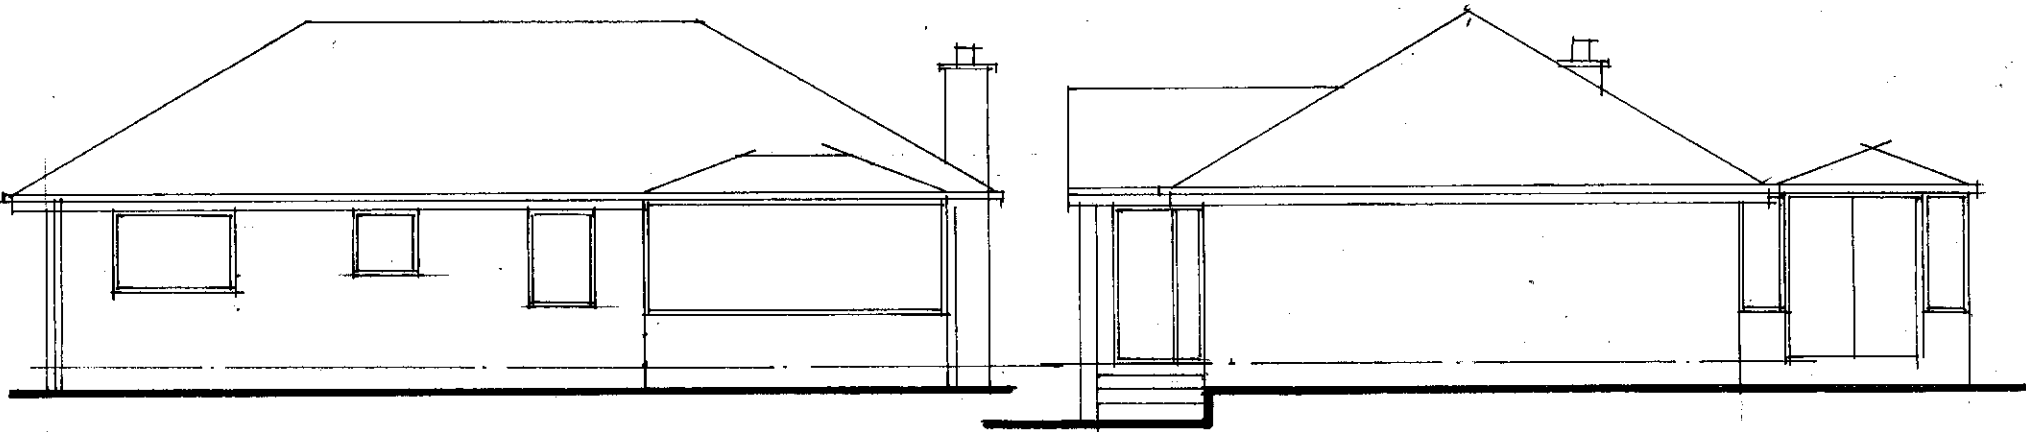


**REAR 1:100**

**SIDE 1:100**

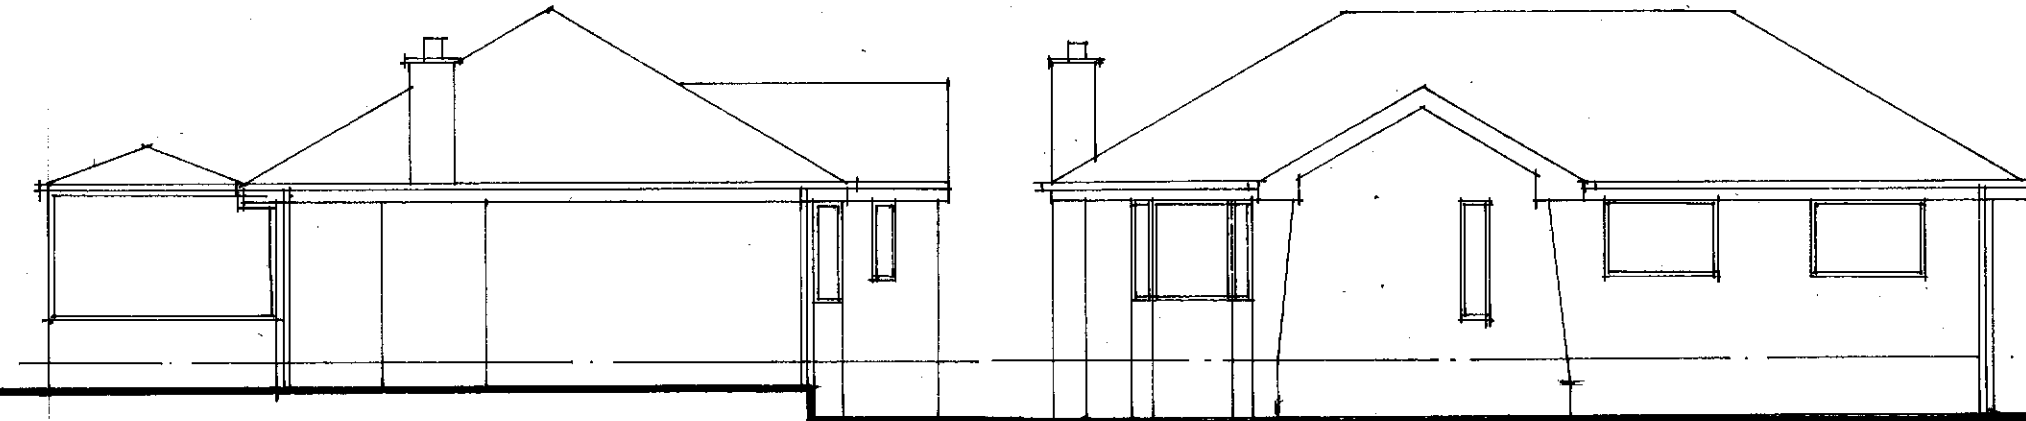


**SIDE 1:100**

**FRONT 1:100**

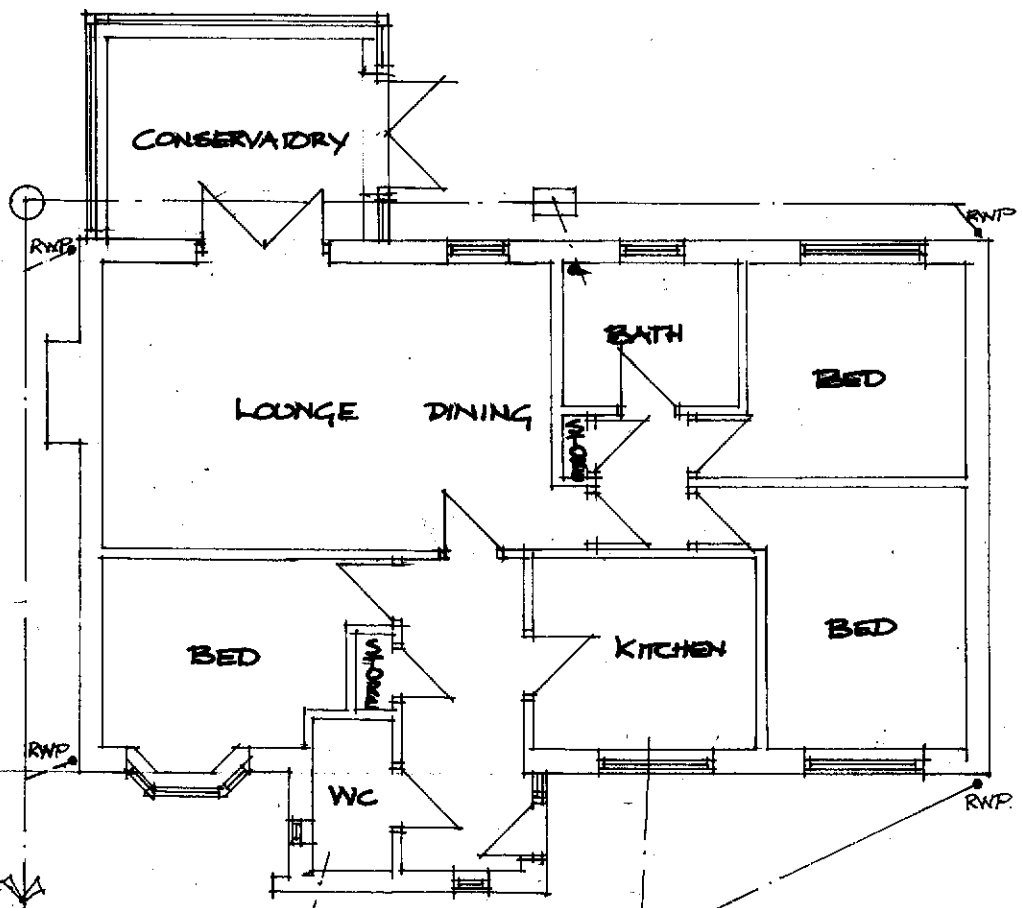

**GROUND 1:100**

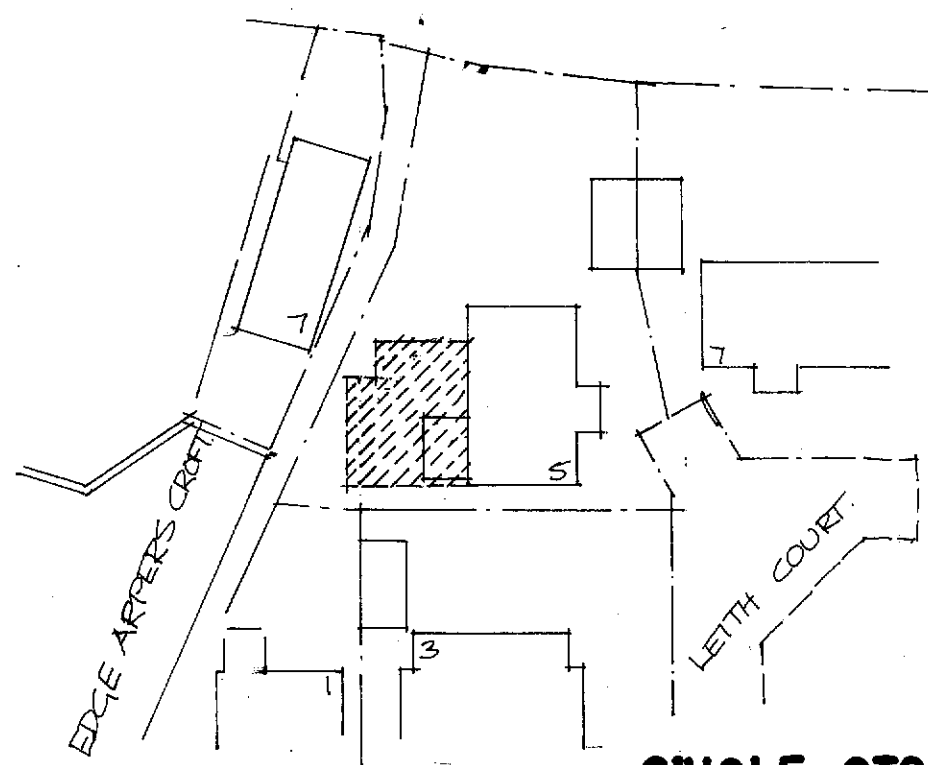

**BLOCK PLAN 1:500**

**SINGLE STOREY REAR EXTENSION TO  
5 LEITH COURT THORNHILL DEWSBURY  
EX DETAILS  
5LCTL/01**