

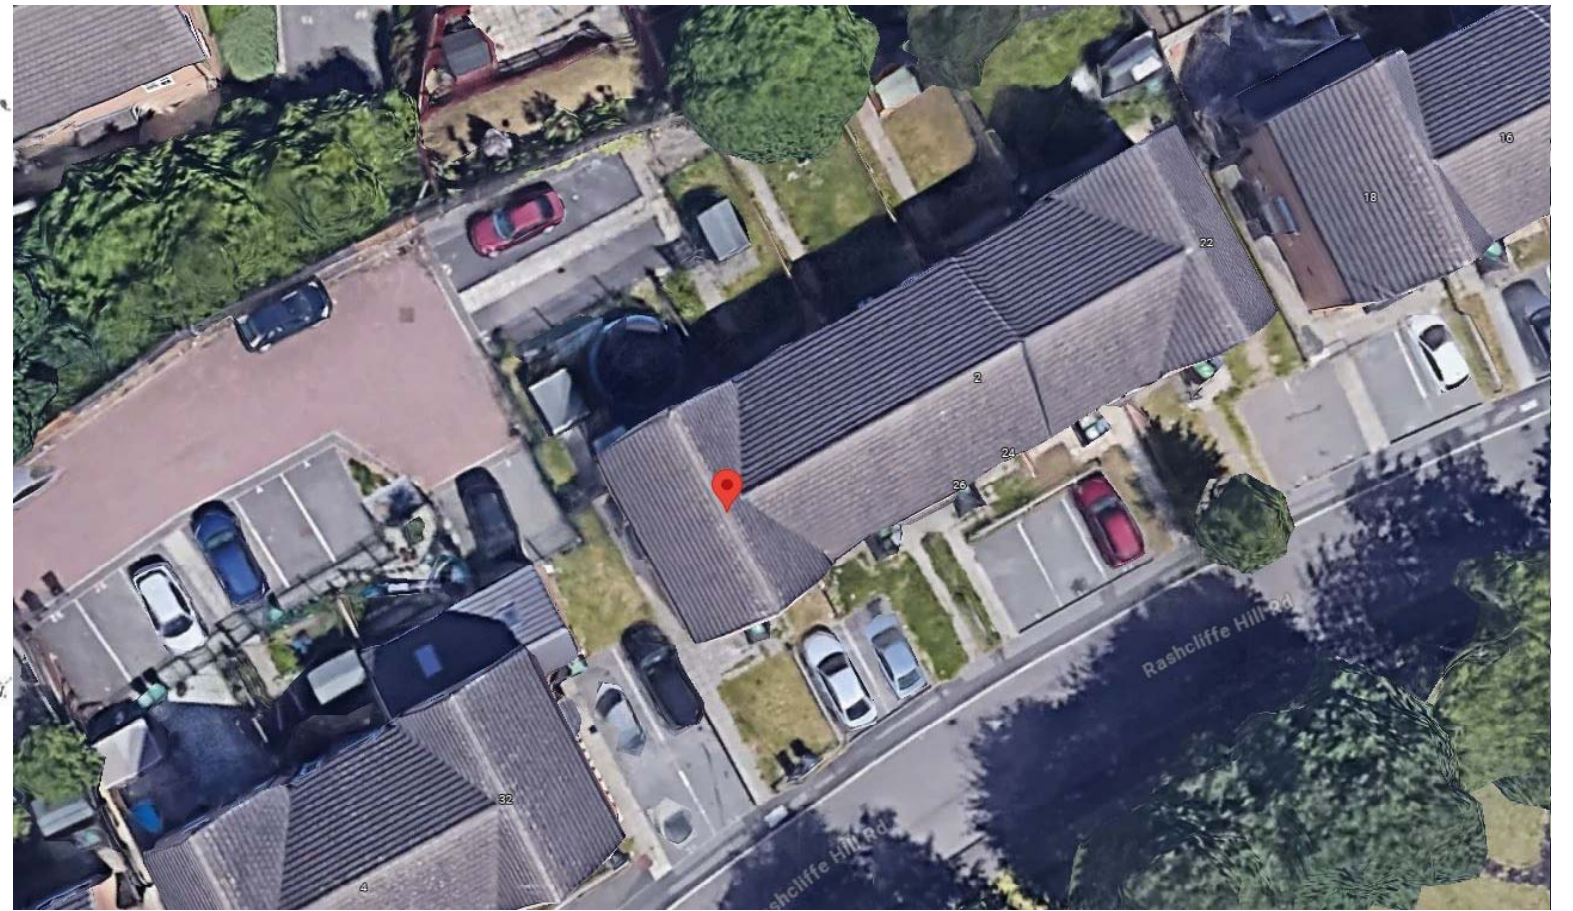
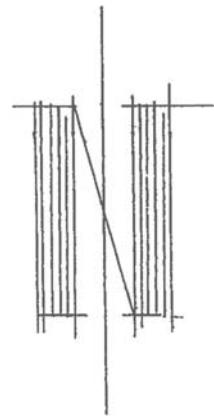


Existing Location Plan, Scale 1:500

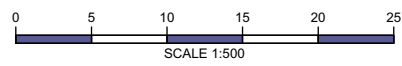

Google Aerial View 1

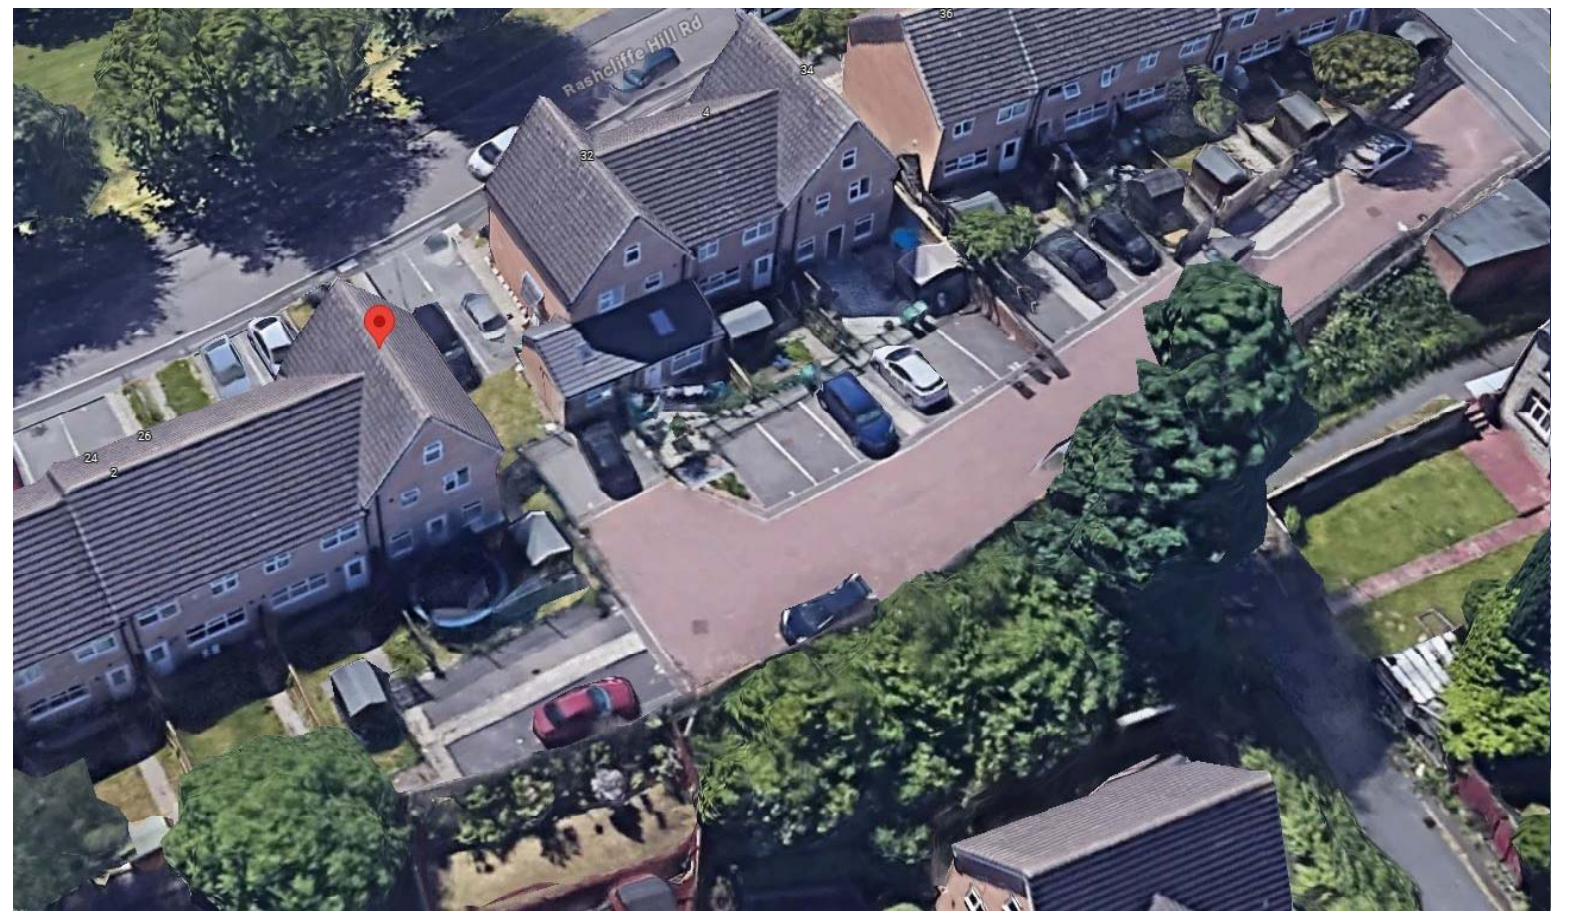

Google Aerial View 2