






Proposed East Elevation

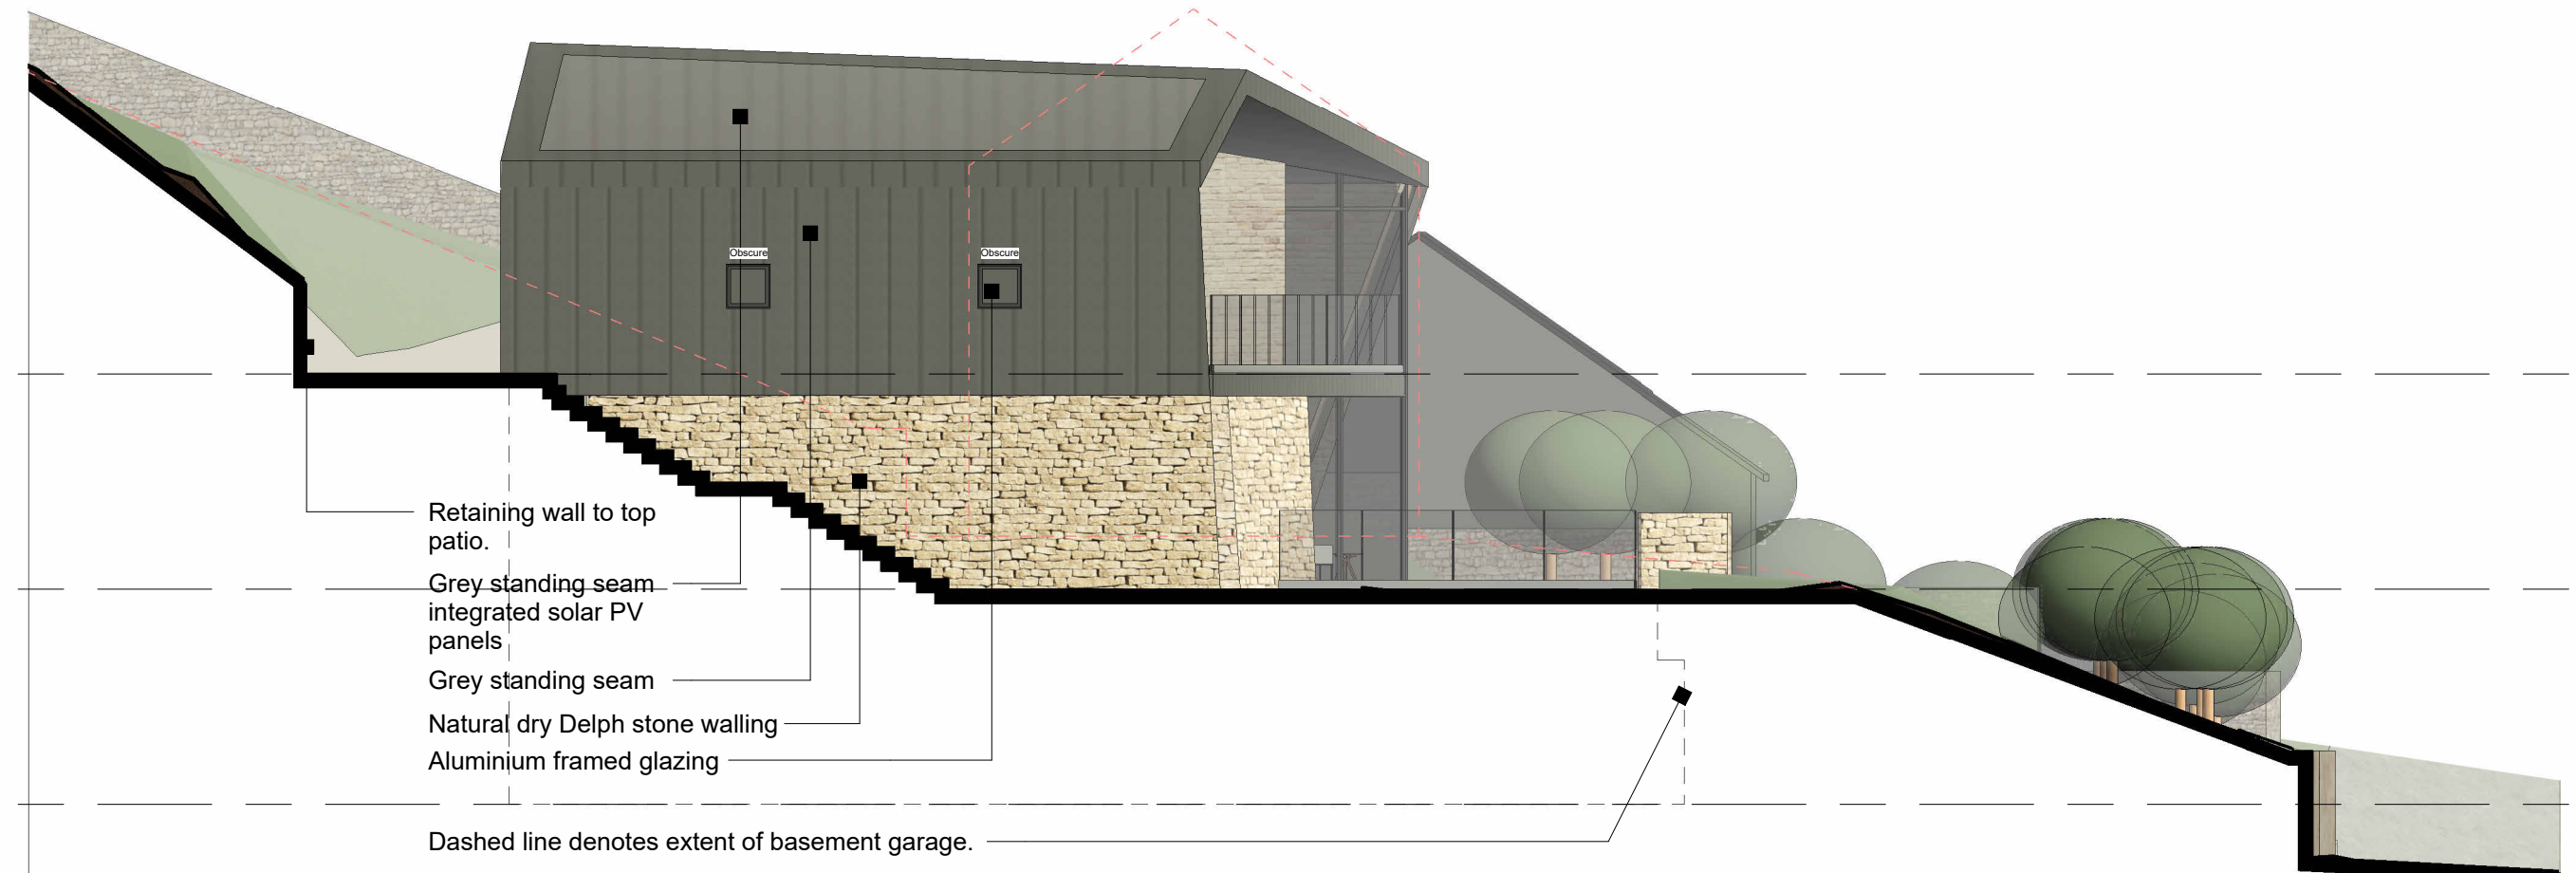


Proposed South Elevation

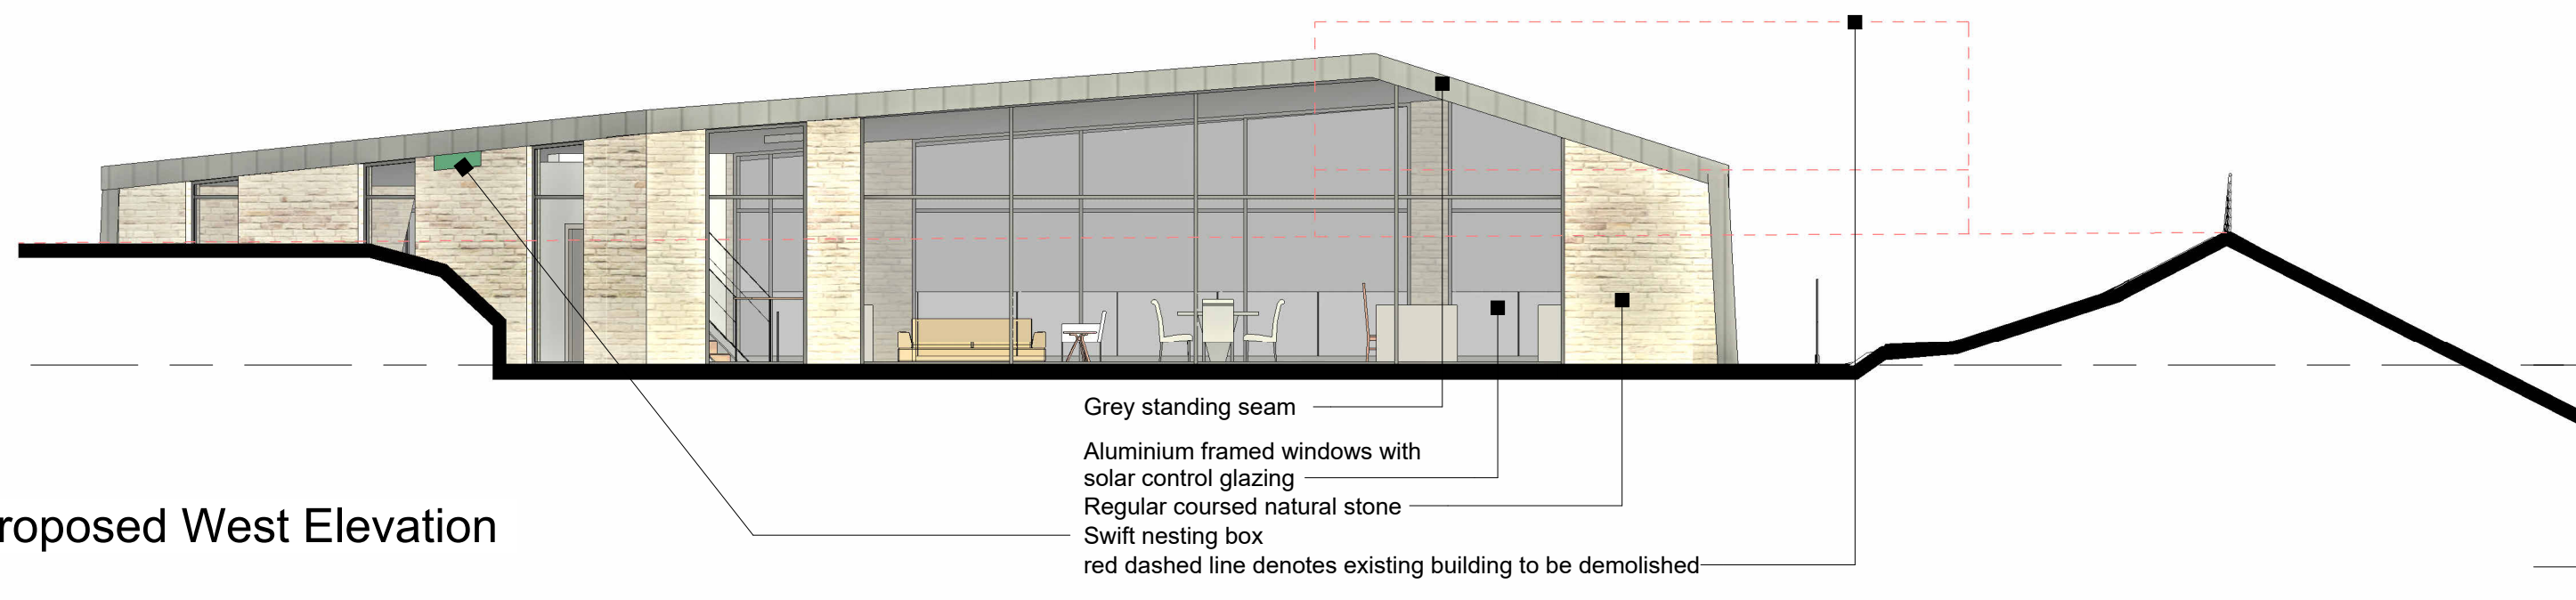

Proposed West Elevation

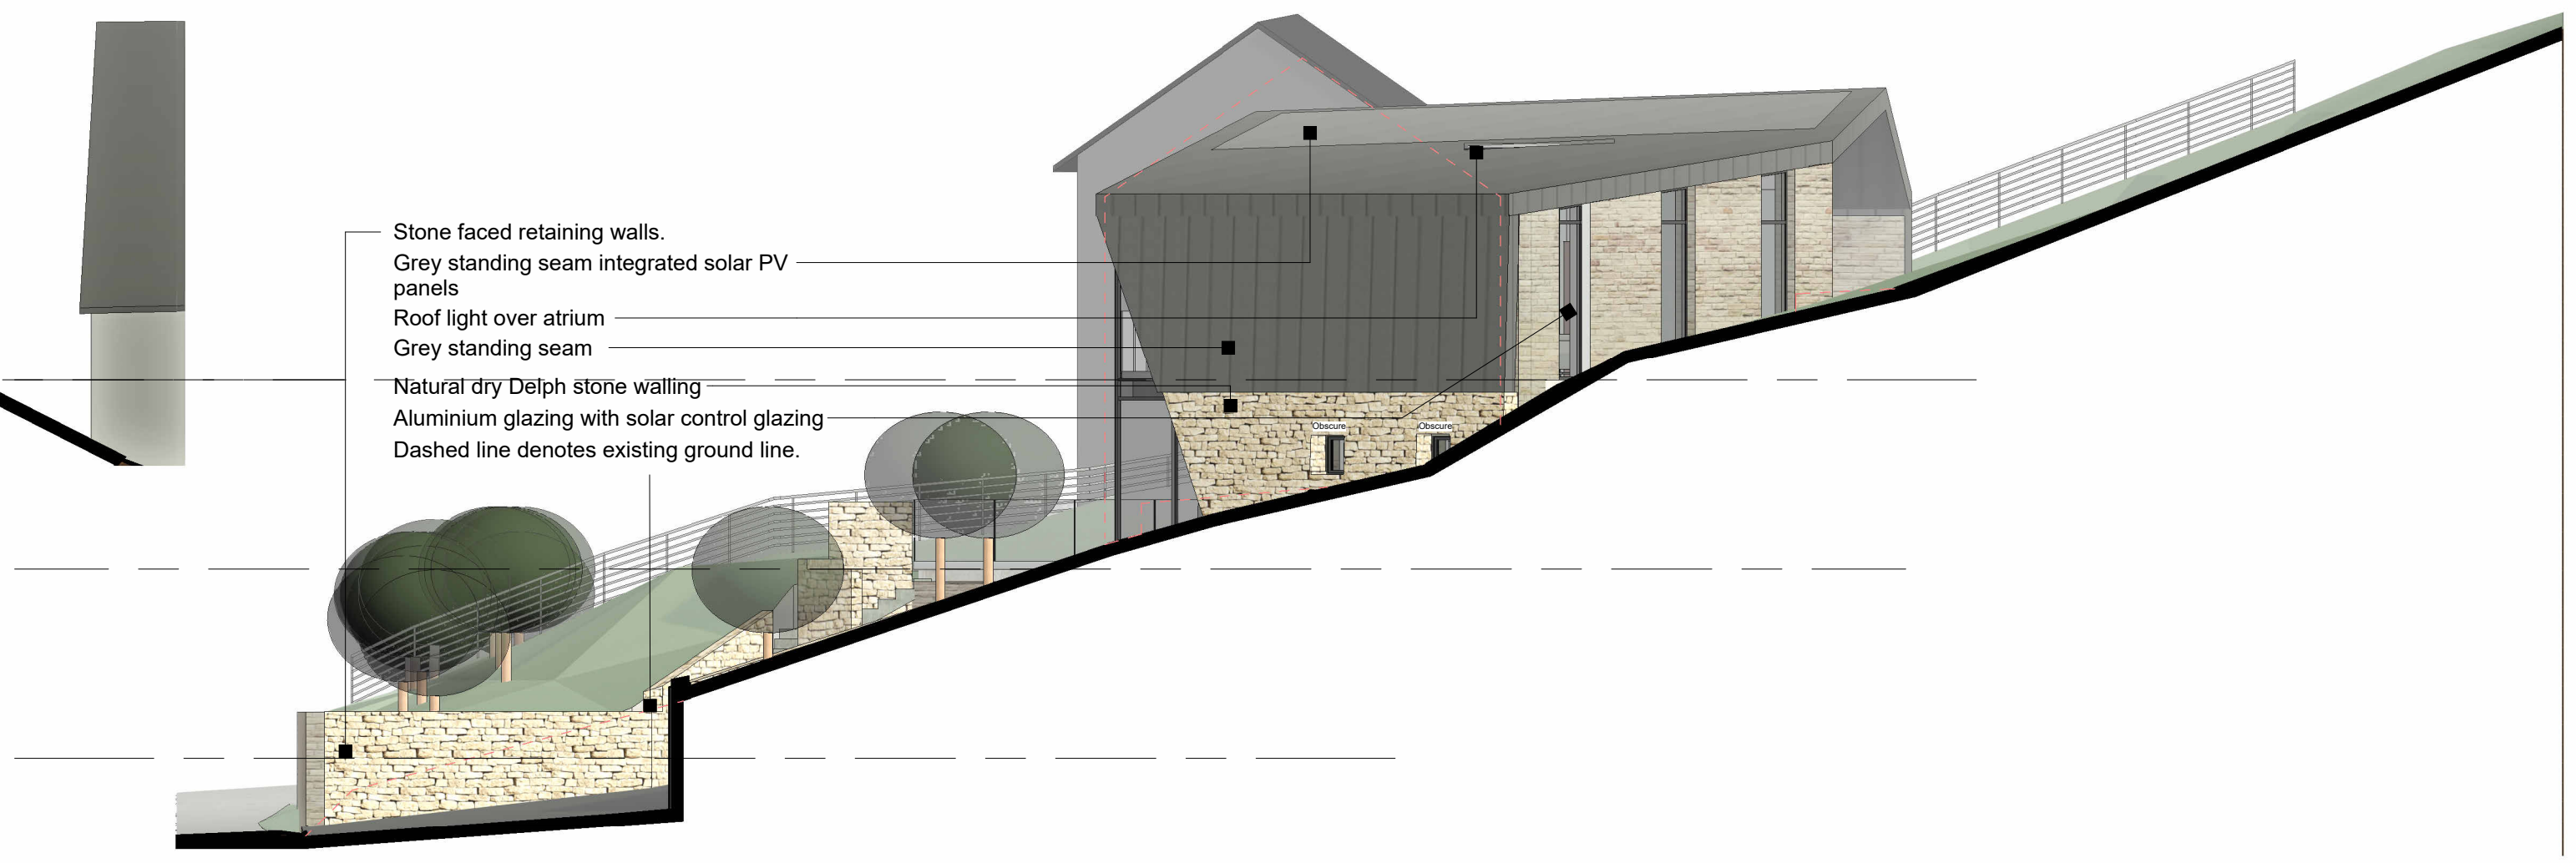

Proposed North Elevation

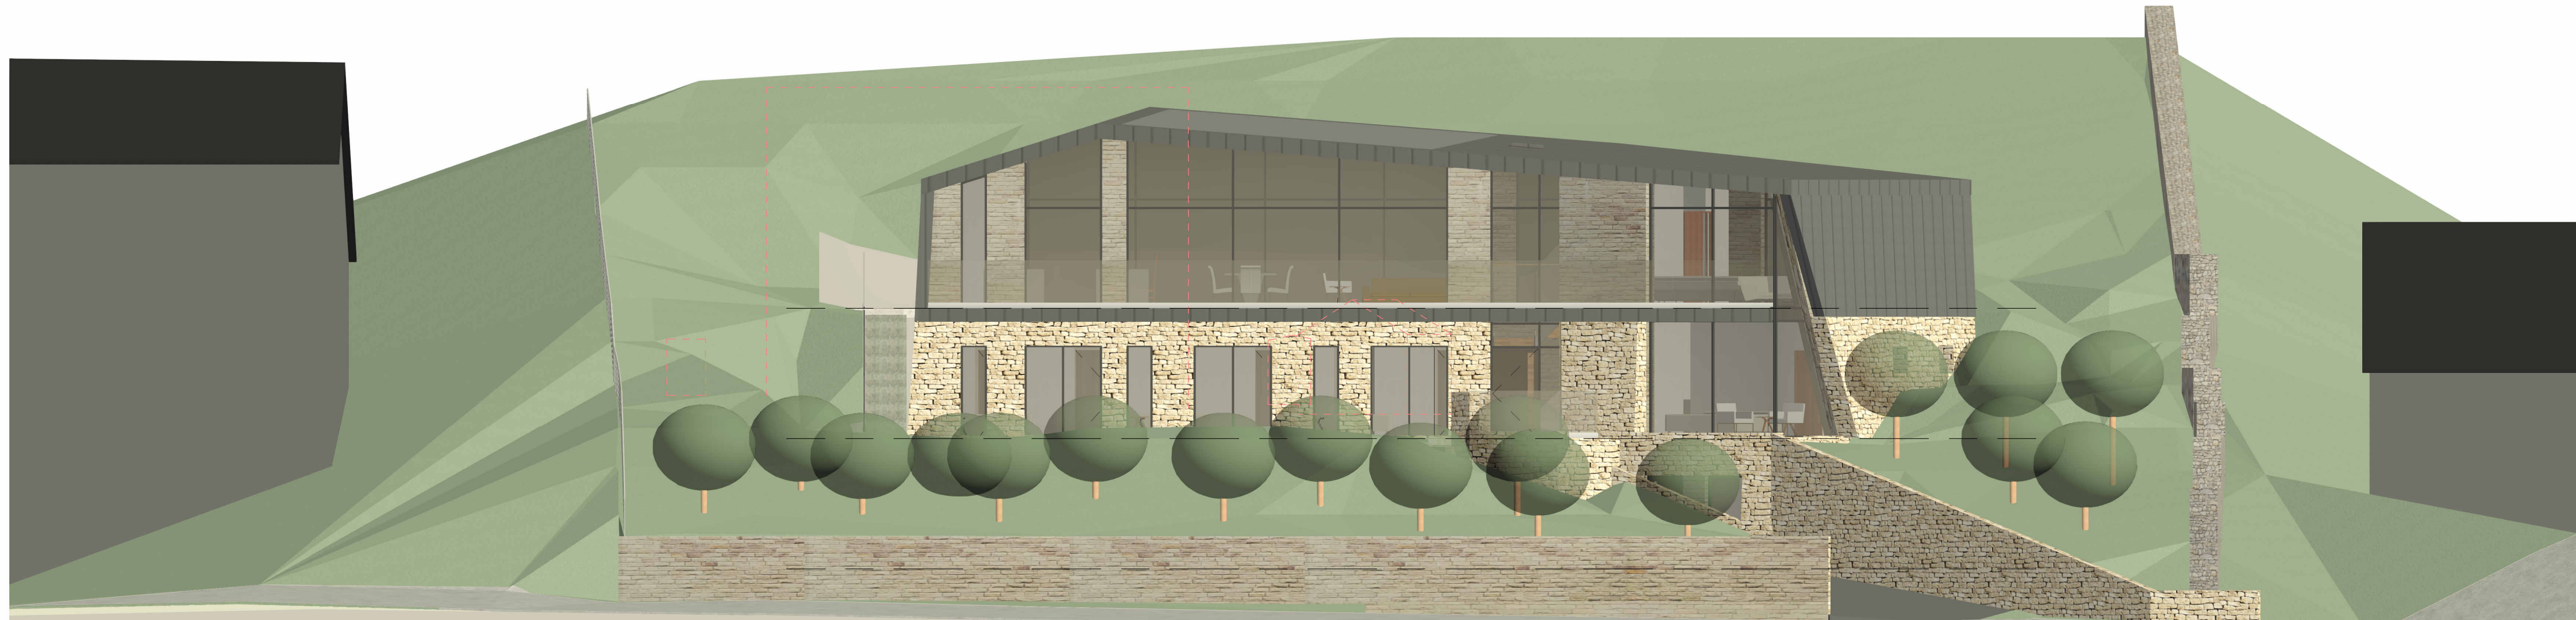

Proposed Street Scene