




ARC & ESTATES

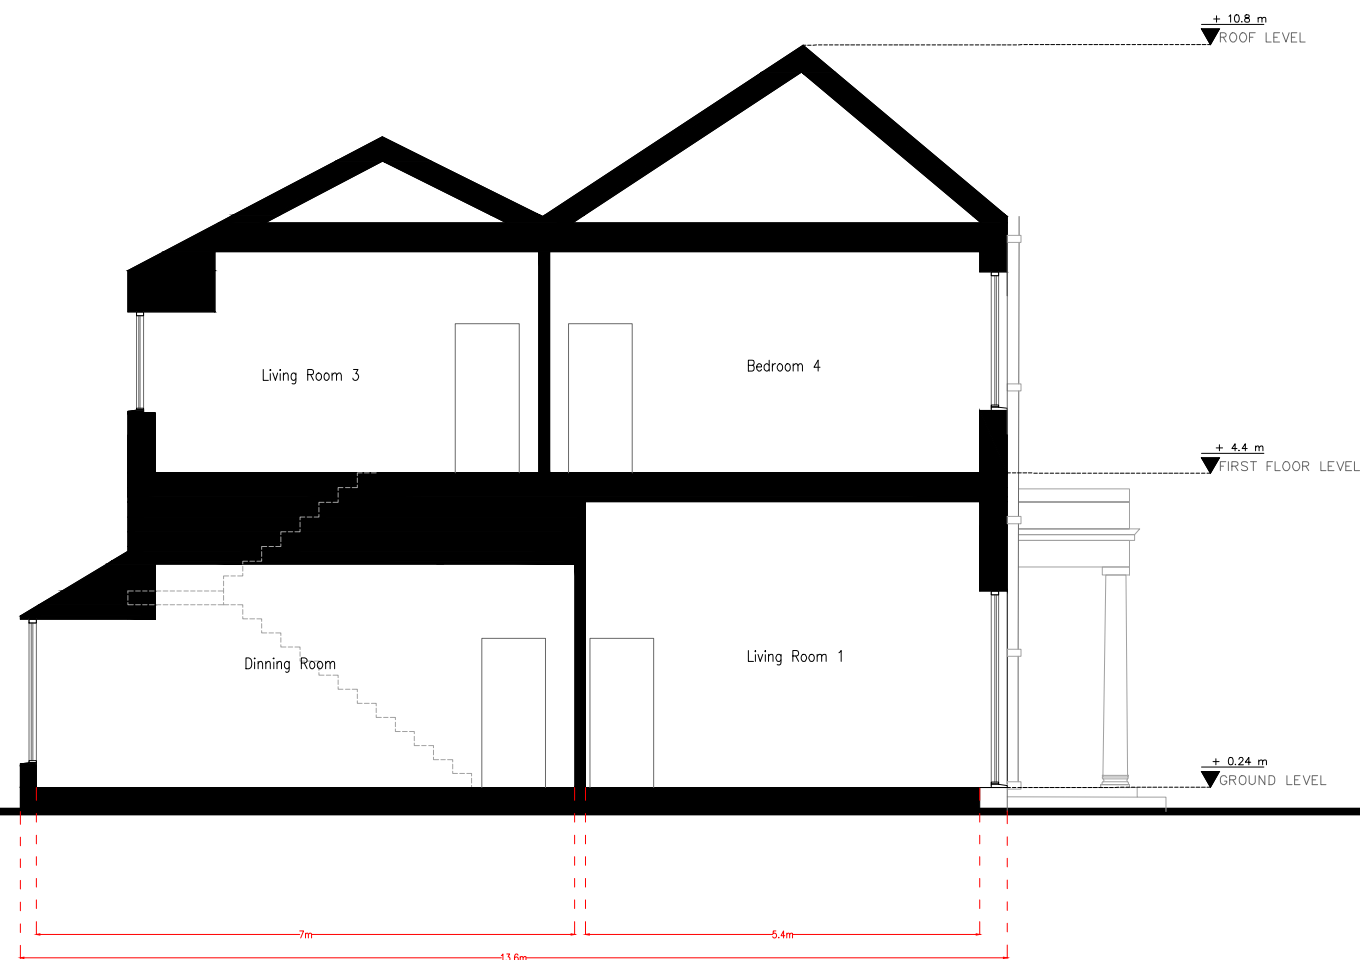

EXISTING SECTION A-A 1:100

General Notes:

All dimensions to be verified on site.
 For any discrepancies and omissions, it is recipients responsibility to verify the same specifically with the designer.
 No unauthorised use or copies are permitted without our consent.

Page size: A3

Scale: 1:100

Date: 16.07.2025

Client: Shahid Siddique

Project Address:
 2 Mount, Edgerton Road,
 Huddersfield, HD3 3AE

Project Title:
 Change of Use C3 to C2

Page Title:
 Proposed A-A Section

Drawn by: J.G.

Scale Bar:

