



Existing Block Plan
1 : 500

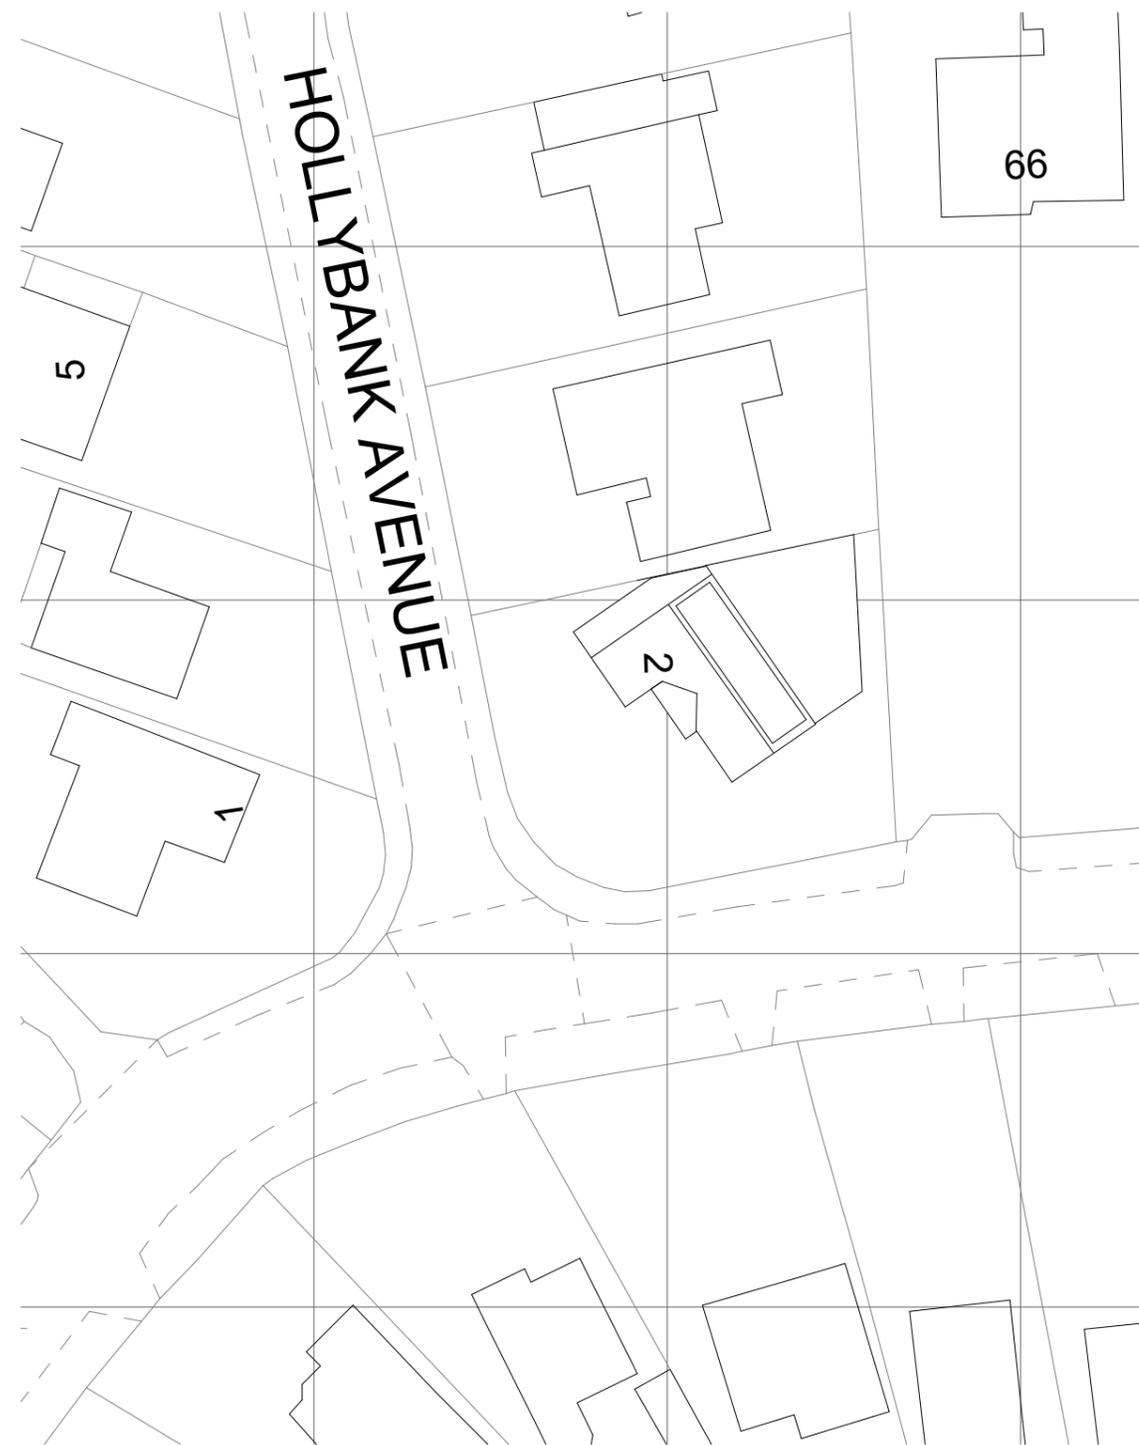

Proposed Block Plan
1 : 500

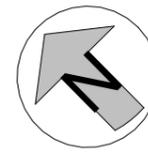

THE YORKSHIRE ARCHITECT
 E: theyorkshirearchitect@gmail.com
 T: +44 7466 296416
 W: www.theyorkshirearchitect.com

REVISIONS			
CODE	STATUS	SUITABILITY DESCRIPTION	PURPOSE OF ISSUE
	PL	PLANNING	PLANNING

PROJECT	2 Hollybank Avenue, WF17 0AQ
SHEET	Existing & Proposed Block Plan

CLIENT			Khadija K		
Date	Project number	Scale (@ A3)			
10.07.2025	018	1 : 500			
Drawn by	DRAWING NUMBER			REV	
NT	014-P00				