


Existing Block Plan
1 : 500

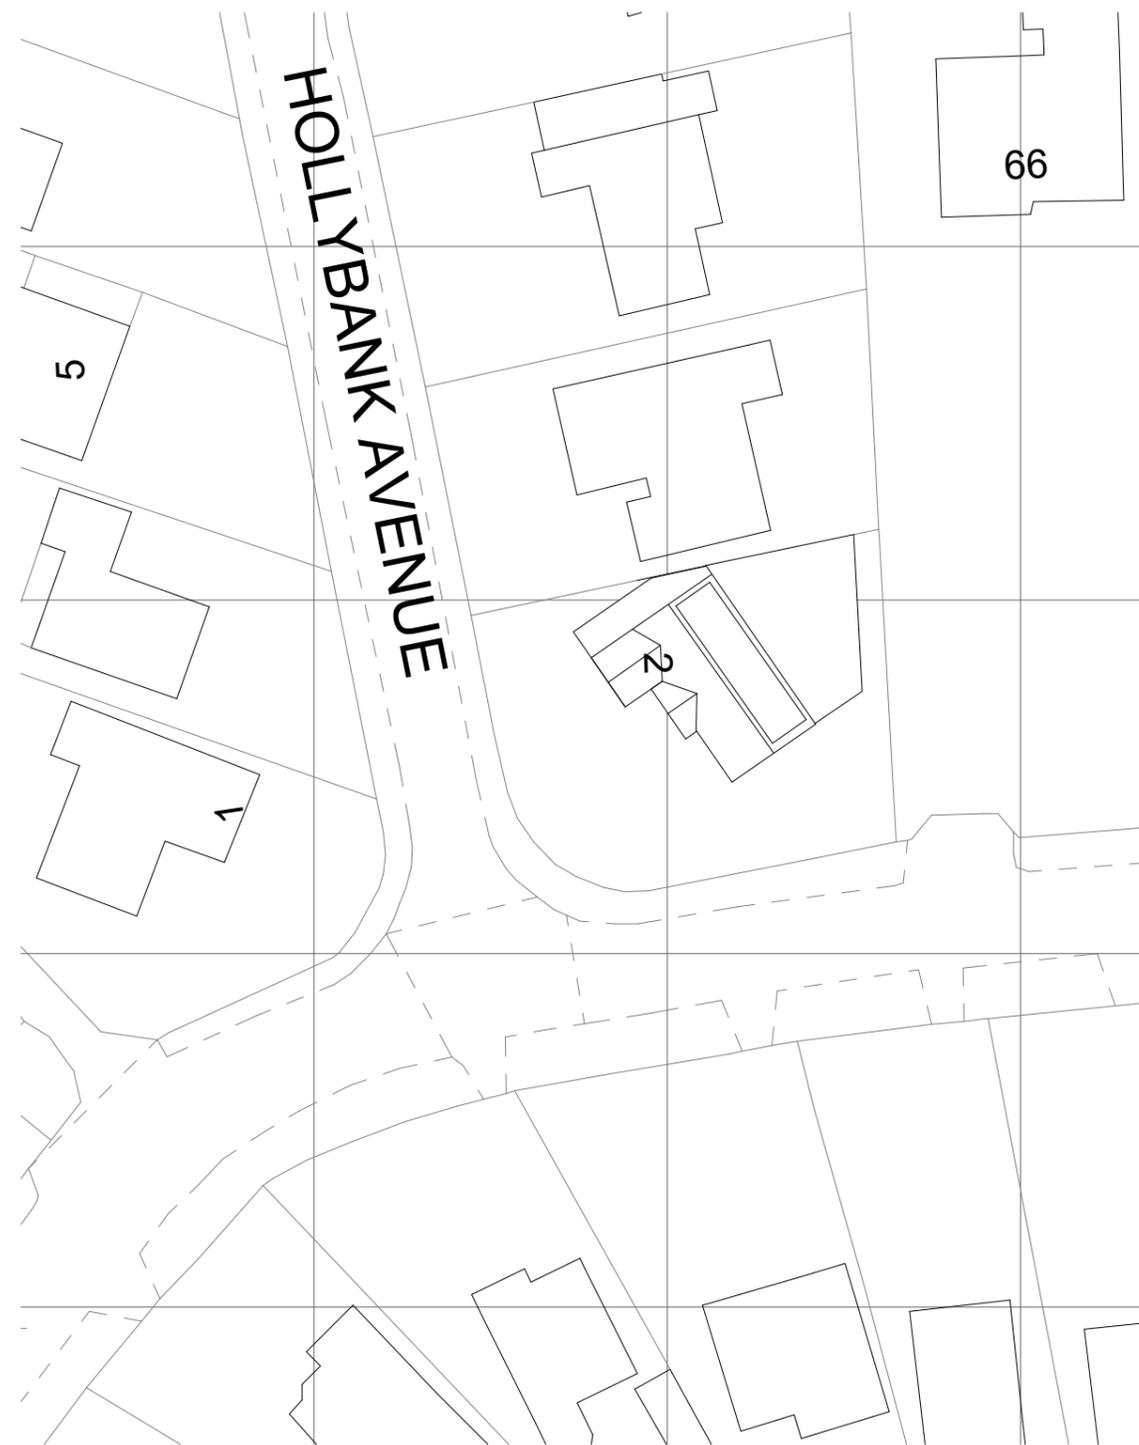

Proposed Block Plan
1 : 500




THE YORKSHIRE ARCHITECT
 E: theyorkshirearchitect@gmail.com
 T: +44 7466 296416
 W: www.theyorkshirearchitect.com

REVISIONS			
CODE	STATUS	SUITABILITY DESCRIPTION	PURPOSE OF ISSUE
	PL	PLANNING	PLANNING

PROJECT	2 Hollybank Avenue, WF17 0AQ
SHEET	Existing & Proposed Block Plan

CLIENT			Khadija K		
Date	Project number	Scale (@ A3)			
10.07.2025	018	1 : 500			
Drawn by	DRAWING NUMBER			REV	
NT	014-P00				

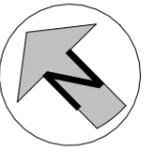

Existing Site
1 : 200



Proposed Site
1 : 200




THE YORKSHIRE ARCHITECT
 E: theyorkshirearchitect@gmail.com
 T: +44 7466 296416
 W: www.theyorkshirearchitect.com


REVISIONS			
CODE	STATUS	SUITABILITY DESCRIPTION	PURPOSE OF ISSUE
	PL	PLANNING	PLANNING

PROJECT	2 Hollybank Avenue, WF17 0AQ
SHEET	Existing & Proposed Site Plan


CLIENT			Khadija K		
Date	Project number	Scale (@ A3)			
10.07.2025	018	1 : 200			
Drawn by	DRAWING NUMBER		REV		
NT	014-P01				

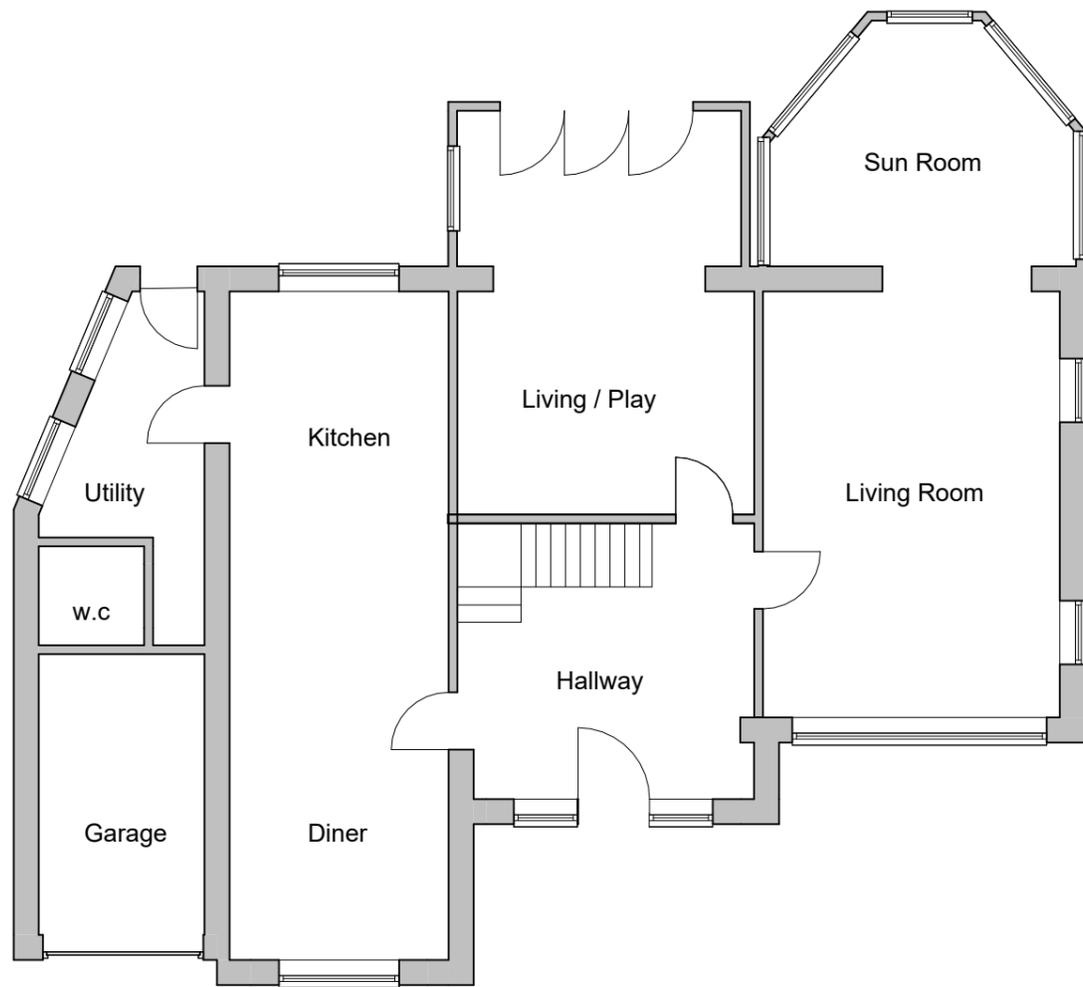


Existing Ground Floor
1 : 100

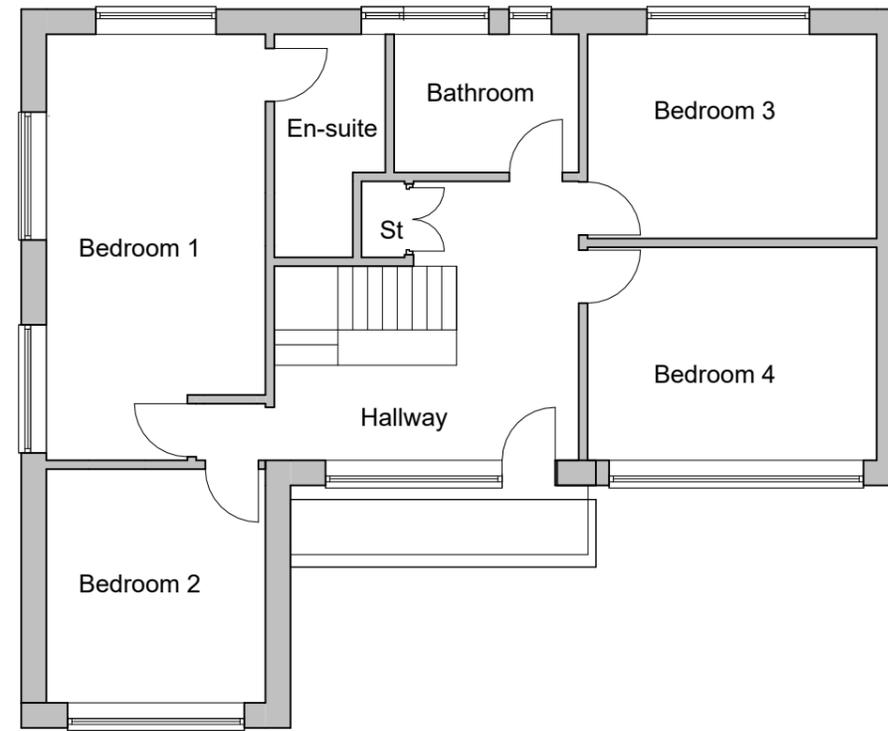

Existing First Floor
1 : 100

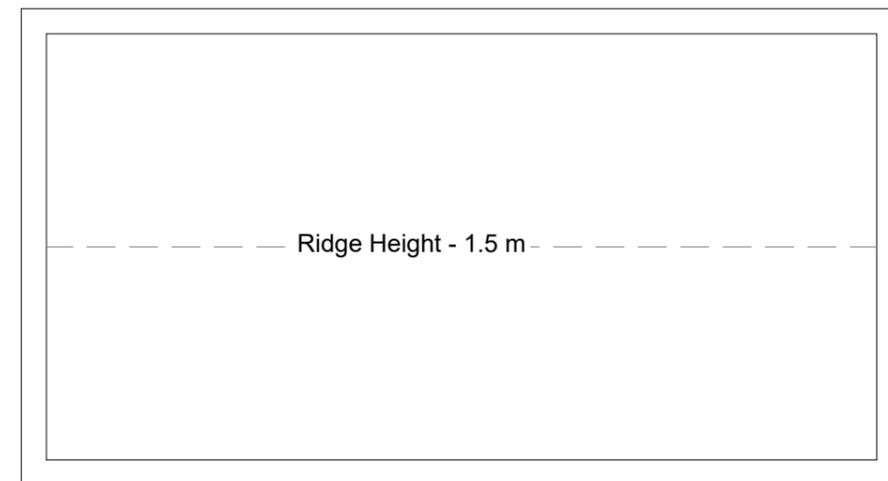

Existing Second Floor
1 : 100

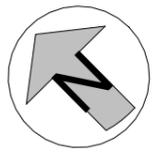

THE YORKSHIRE ARCHITECT
 E: theyorkshirearchitect@gmail.com
 T: +44 7466 296416
 W: www.theyorkshirearchitect.com


REVISIONS			
CODE	STATUS	SUITABILITY DESCRIPTION	PURPOSE OF ISSUE
	PL	PLANNING	PLANNING

PROJECT	2 Hollybank Avenue, WF17 0AQ
SHEET	Existing Plans

CLIENT			Khadija K		
Date	Project number	Scale (@ A3)			
10.07.2025	018	1 : 100			
Drawn by	DRWAING NUMBER	REV			
NT	018-P02				



Existing Front Elevation
1 : 100

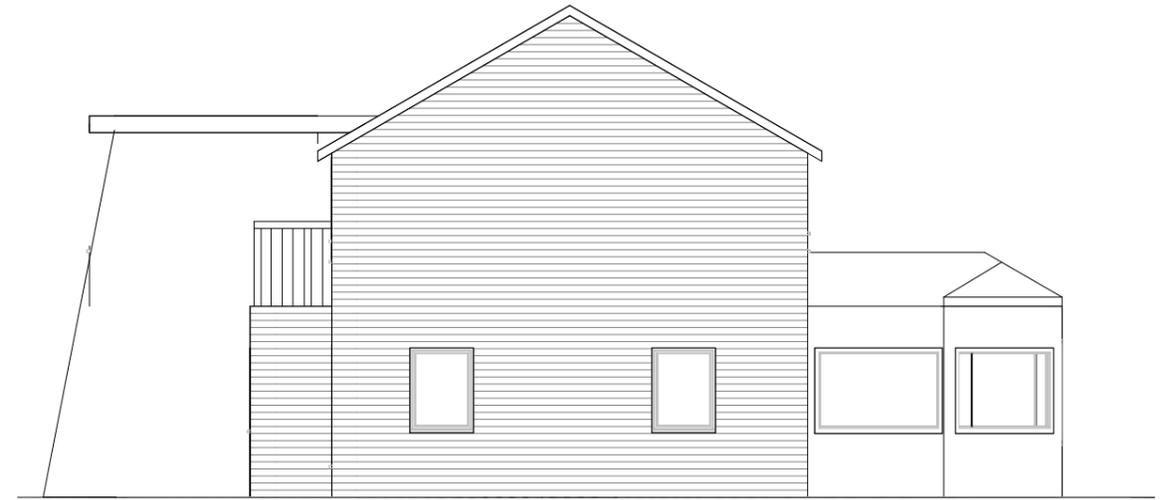

Existing Side Elevation
1 : 100



Existing Rear Elevation
1 : 100



Existing Side Elevation 2
1 : 100



THE YORKSHIRE ARCHITECT
 E: theyorkshirearchitect@gmail.com
 T: +44 7466 296416
 W: www.theyorkshirearchitect.com


REVISIONS			
CODE	STATUS	SUITABILITY DESCRIPTION	PURPOSE OF ISSUE
	PL	PLANNING	PLANNING

PROJECT	2 Hollybank Avenue, WF17 0AQ
SHEET	Existing Elevations


CLIENT			Khadija K	
Date	Project number	Scale (@ A3)		
10.07.2025	018	1 : 100		
Drawn by	DRAWING NUMBER		REV	
NT	018-P03			




Proposed Ground Floor
1 : 100

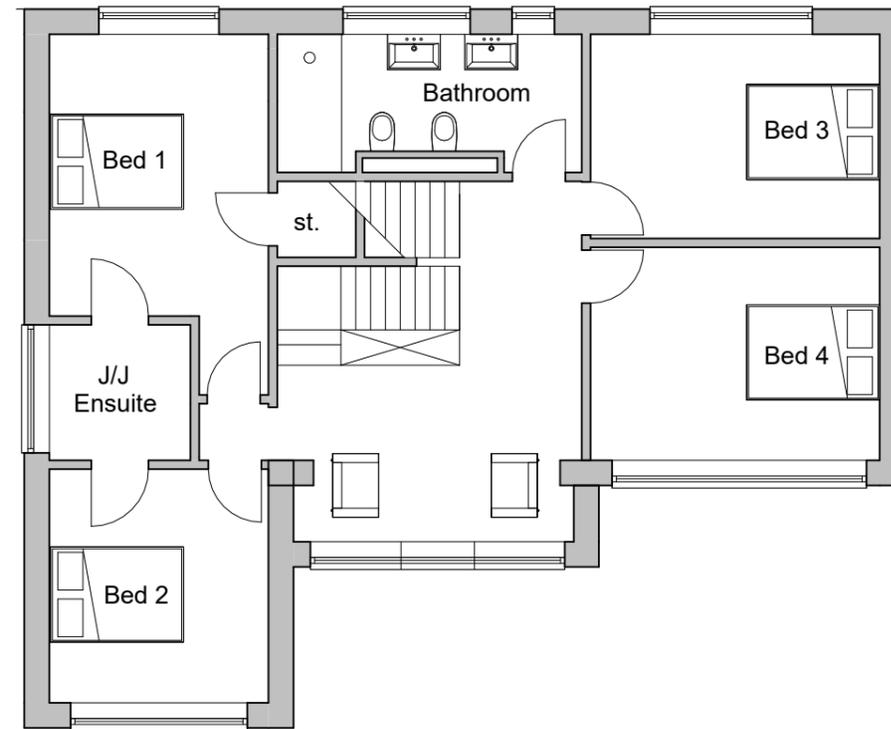

Proposed First Floor
1 : 100

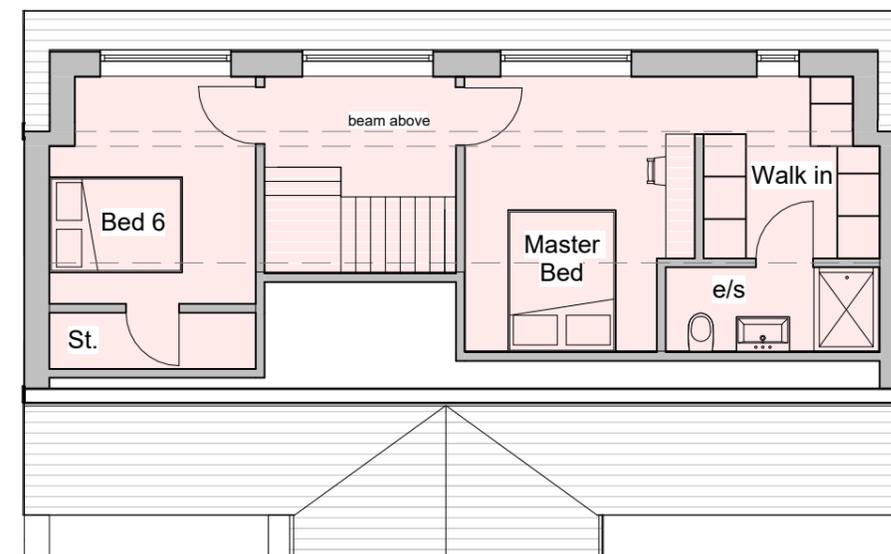

Proposed Second Floor
1 : 100

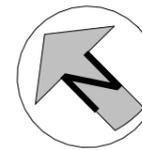


THE YORKSHIRE ARCHITECT
 E: theyorkshirearchitect@gmail.com
 T: +44 7466 296416
 W: www.theyorkshirearchitect.com


REVISIONS			
CODE	STATUS	SUITABILITY DESCRIPTION	PURPOSE OF ISSUE
	PL	PLANNING	PLANNING

PROJECT	2 Hollybank Avenue, WF17 0AQ
SHEET	Proposed Plans


CLIENT Khadija K		
Date 10.07.2025	Project number 018	Scale (@ A3) 1 : 100
Drawn by NT	DRWAING NUMBER 018-P04	REV

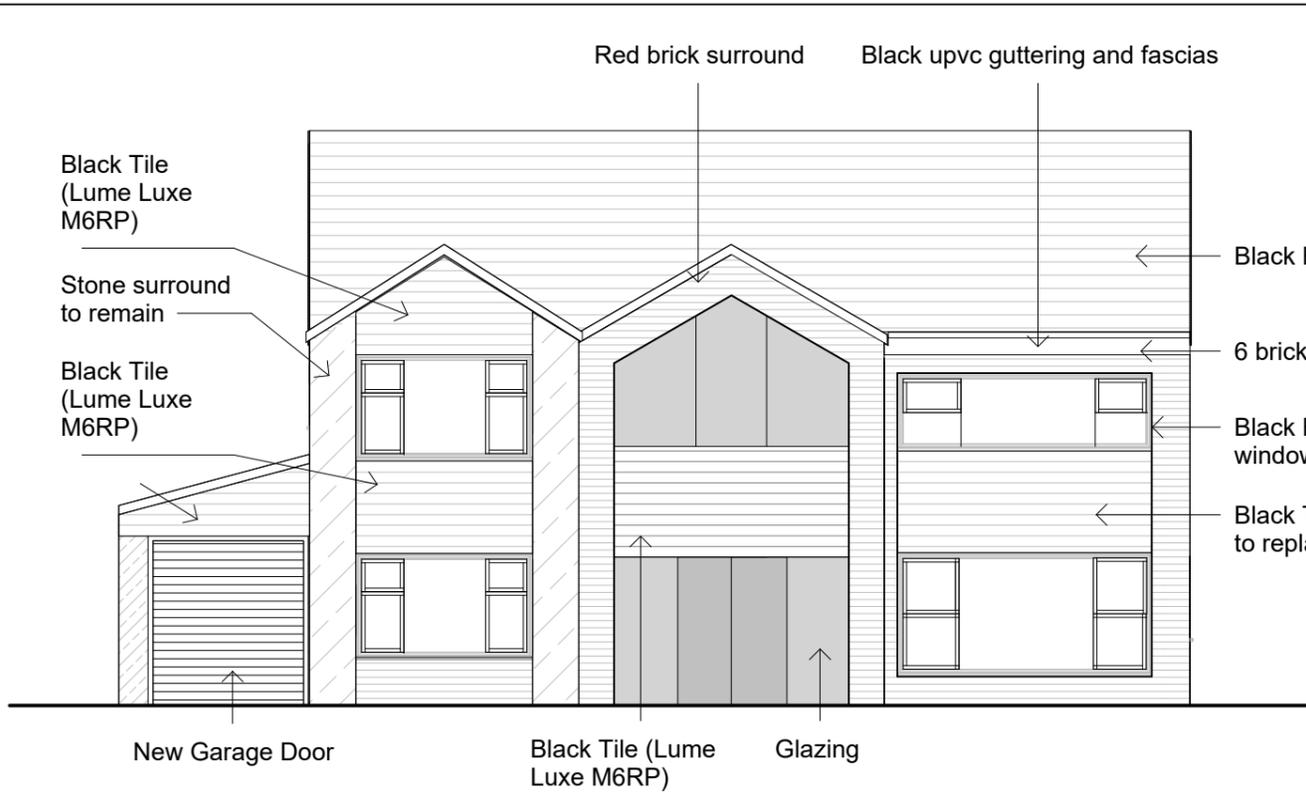


Proposed Front Elevation
1 : 100

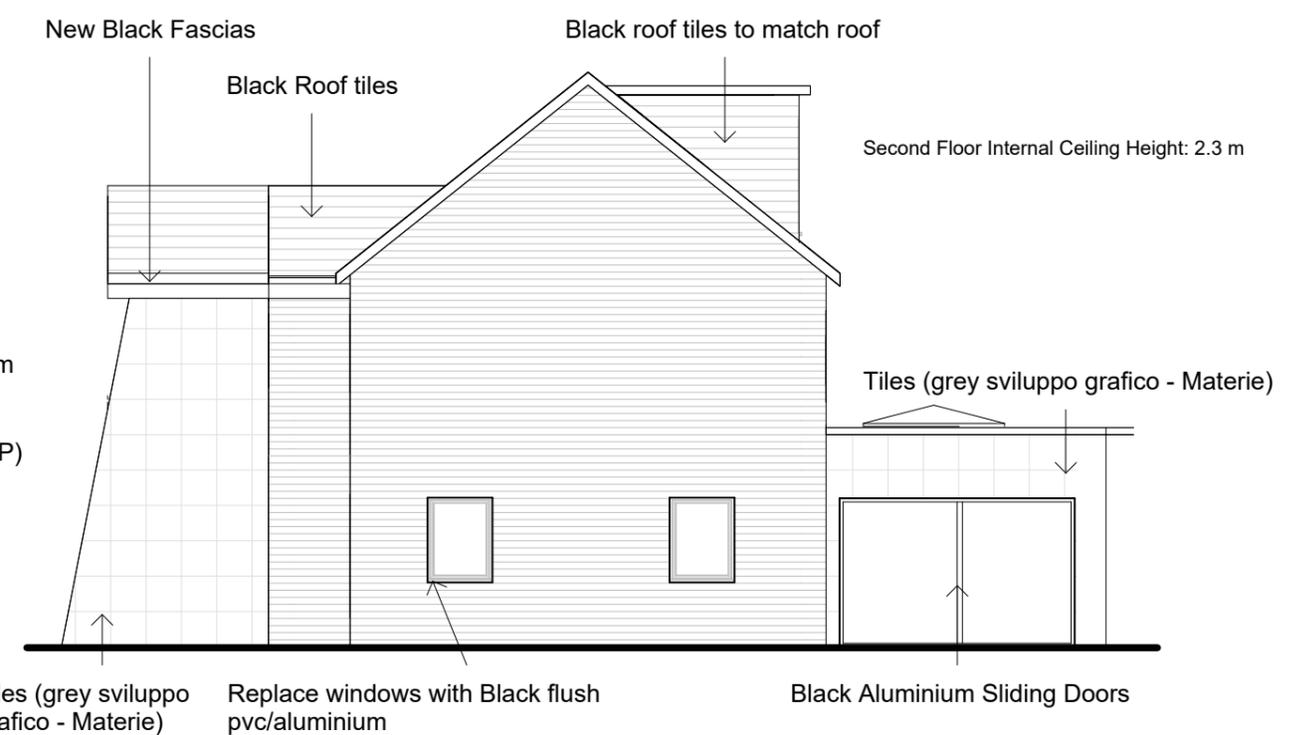

Proposed Side Elevation
1 : 100

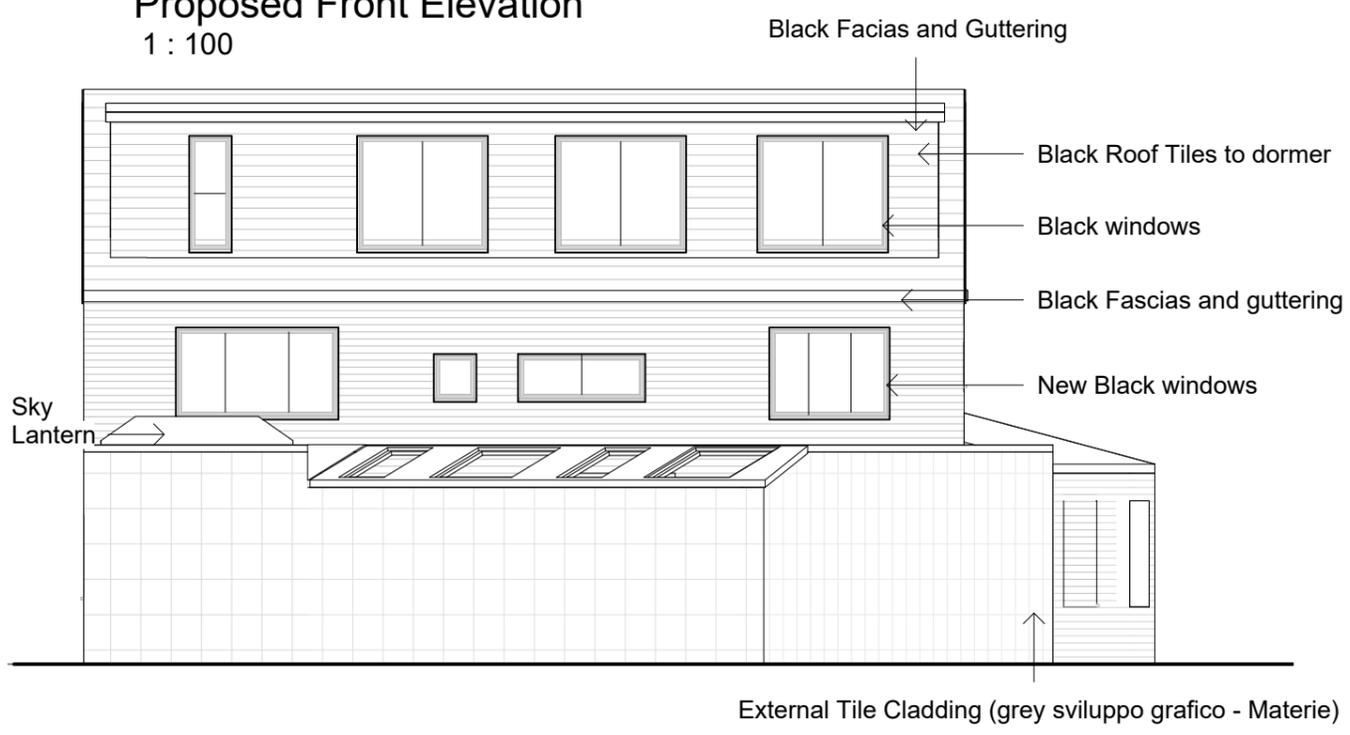

Proposed Rear Elevation
1 : 100

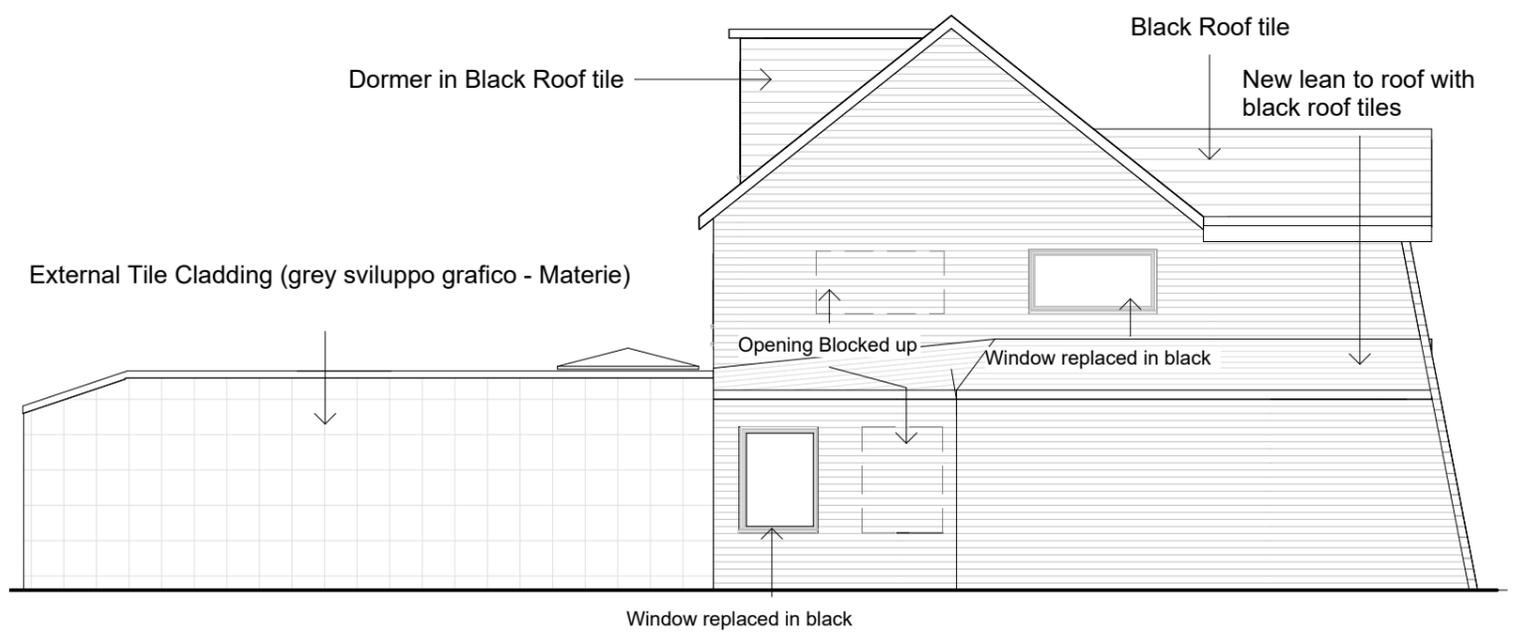

Proposed Side Elevation 2
1 : 100



THE YORKSHIRE ARCHITECT
E: theyorkshirearchitect@gmail.com
T: +44 7466 296416
W: www.theyorkshirearchitect.com

REVISIONS			
CODE	STATUS	SUITABILITY DESCRIPTION	PURPOSE OF ISSUE
	PL	PLANNING	PLANNING

PROJECT
2 Hollybank Avenue, WF17 0AQ

SHEET
Proposed Elevations

CLIENT		
Khadija K		
Date 10.07.2025	Project number 018	Scale (@ A3) 1 : 100
Drawn by NT	DRWAING NUMBER 018-P05	REV