


Existing Block Plan  
1 : 500

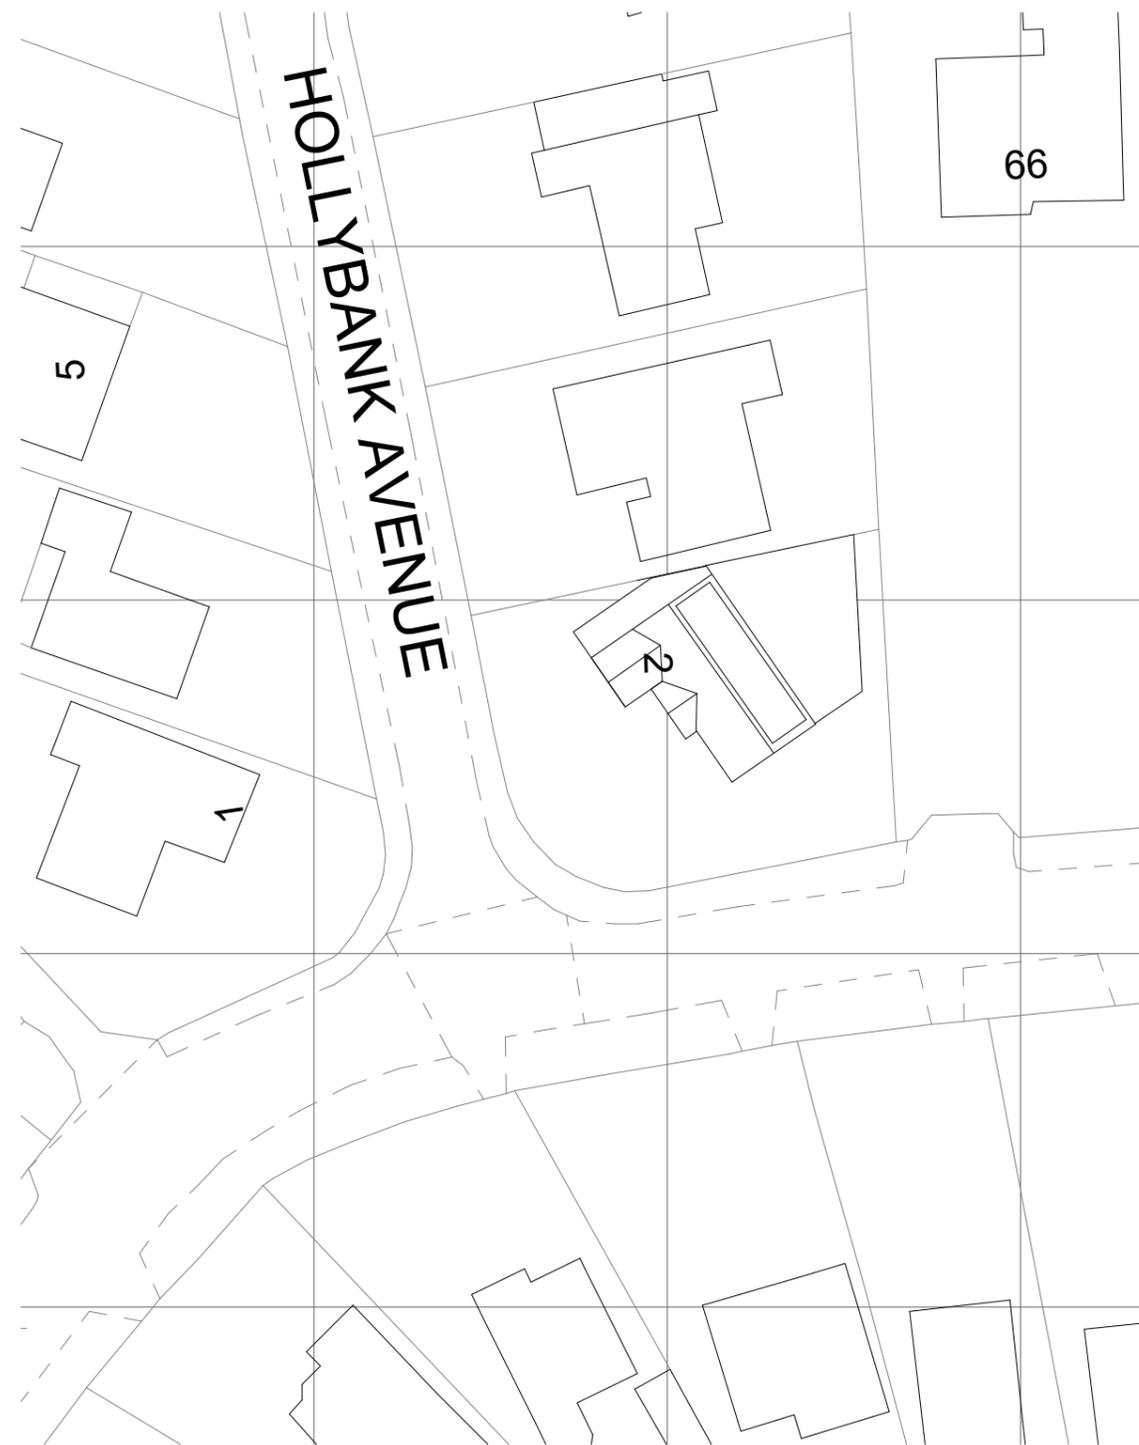

Proposed Block Plan  
1 : 500




**THE YORKSHIRE ARCHITECT**  
 E: theyorkshirearchitect@gmail.com  
 T: +44 7466 296416  
 W: www.theyorkshirearchitect.com

REVISIONS			
CODE	STATUS	SUITABILITY DESCRIPTION	PURPOSE OF ISSUE
	PL	PLANNING	PLANNING

PROJECT	2 Hollybank Avenue, WF17 0AQ
SHEET	Existing & Proposed Block Plan

CLIENT			Khadija K		
Date	Project number	Scale (@ A3)			
10.07.2025	018	1 : 500			
Drawn by	DRWAING NUMBER	REV			
NT	014-P00				

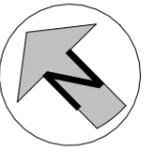

Existing Site  
1 : 200



Proposed Site  
1 : 200




**THE YORKSHIRE ARCHITECT**  
 E: theyorkshirearchitect@gmail.com  
 T: +44 7466 296416  
 W: www.theyorkshirearchitect.com


REVISIONS			
CODE	STATUS	SUITABILITY DESCRIPTION	PURPOSE OF ISSUE
	PL	PLANNING	PLANNING

PROJECT	2 Hollybank Avenue, WF17 0AQ
SHEET	Existing & Proposed Site Plan


CLIENT			Khadija K		
Date	Project number	Scale (@ A3)			
10.07.2025	018	1 : 200			
Drawn by	DRAWING NUMBER		REV		
NT	014-P01				

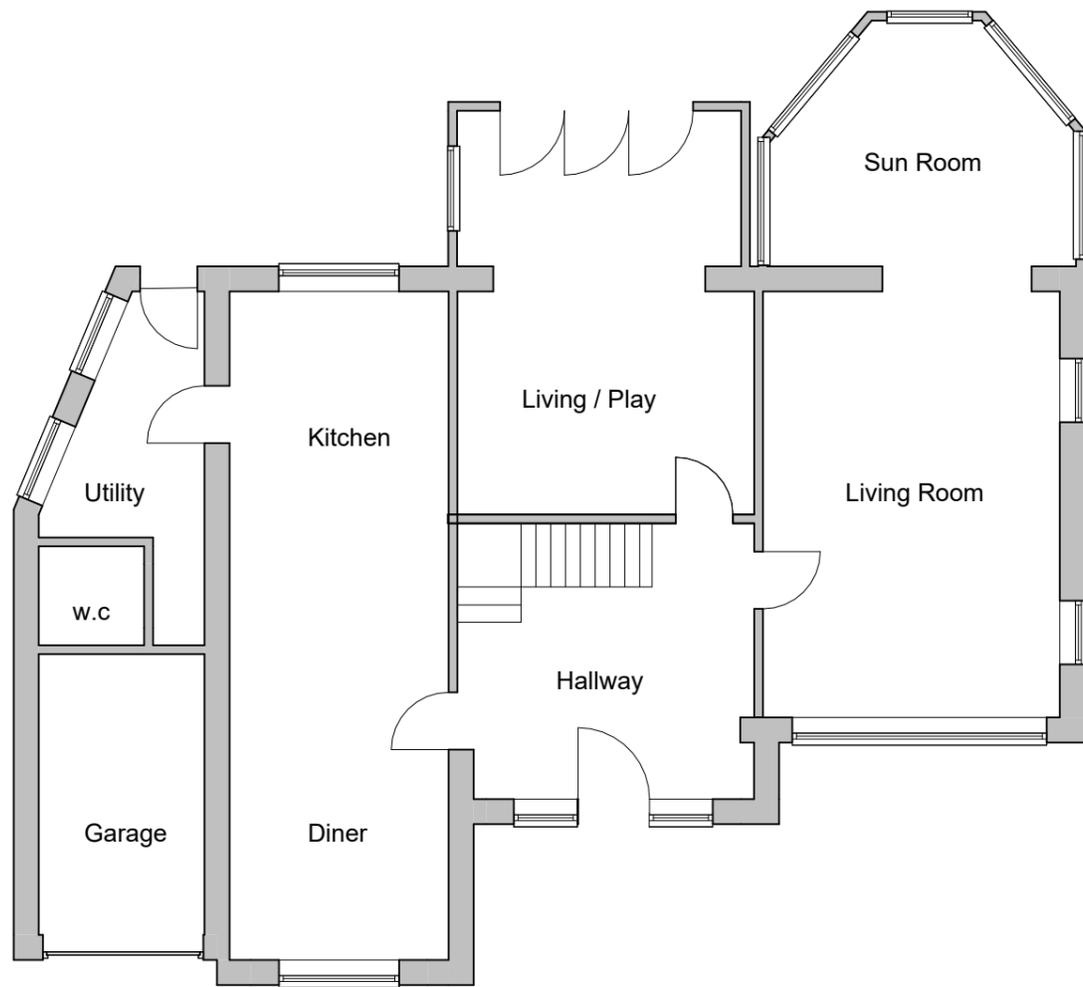


Existing Ground Floor  
1 : 100

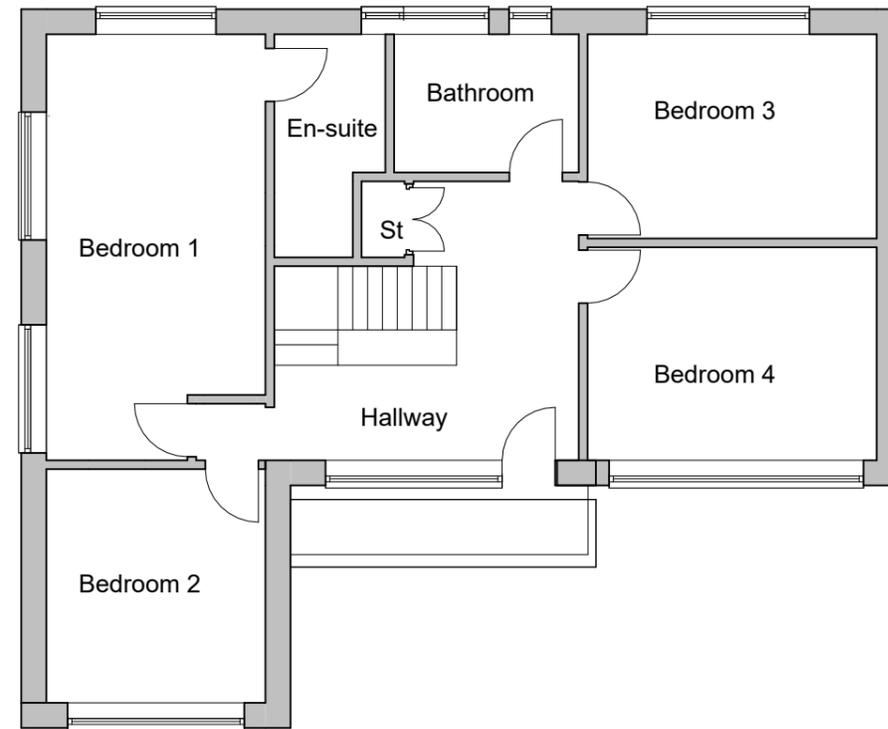

Existing First Floor  
1 : 100

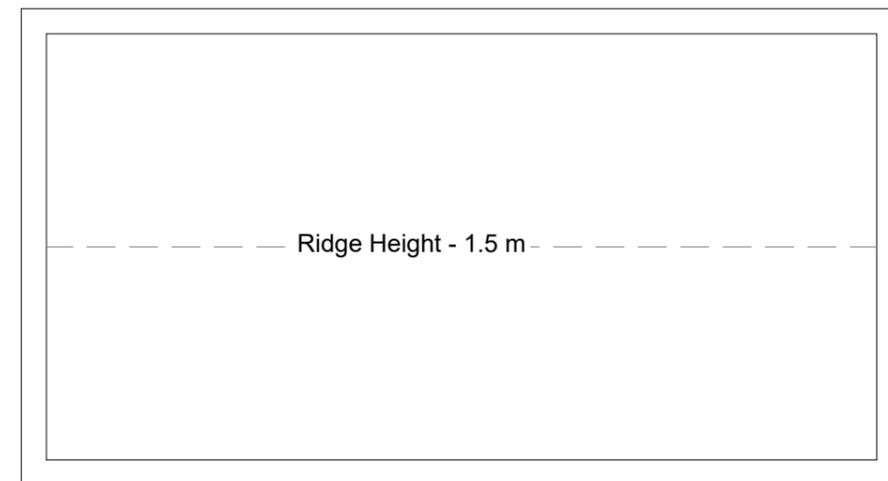

Existing Second Floor  
1 : 100

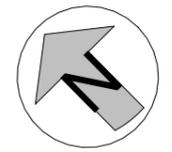

**THE YORKSHIRE ARCHITECT**  
 E: theyorkshirearchitect@gmail.com  
 T: +44 7466 296416  
 W: www.theyorkshirearchitect.com


REVISIONS			
CODE	STATUS	SUITABILITY DESCRIPTION	PURPOSE OF ISSUE
	PL	PLANNING	PLANNING

PROJECT	2 Hollybank Avenue, WF17 0AQ
SHEET	Existing Plans

CLIENT			Khadija K		
Date	Project number	Scale (@ A3)			
10.07.2025	018	1 : 100			
Drawn by	DRWAING NUMBER	REV			
NT	018-P02				



Existing Front Elevation  
1 : 100

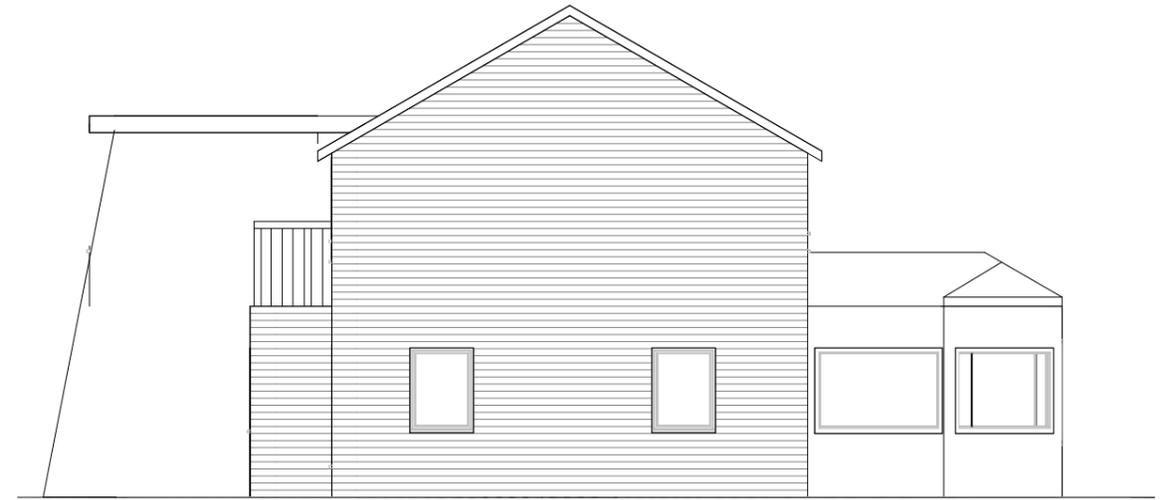

Existing Side Elevation  
1 : 100



Existing Rear Elevation  
1 : 100



Existing Side Elevation 2  
1 : 100



**THE YORKSHIRE ARCHITECT**  
 E: theyorkshirearchitect@gmail.com  
 T: +44 7466 296416  
 W: www.theyorkshirearchitect.com


REVISIONS			
CODE	STATUS	SUITABILITY DESCRIPTION	PURPOSE OF ISSUE
	PL	PLANNING	PLANNING

PROJECT	2 Hollybank Avenue, WF17 0AQ
SHEET	Existing Elevations


CLIENT			Khadija K	
Date	Project number	Scale (@ A3)		
10.07.2025	018	1 : 100		
Drawn by	DRWAING NUMBER	REV		
NT	018-P03			




Proposed Ground Floor  
1 : 100

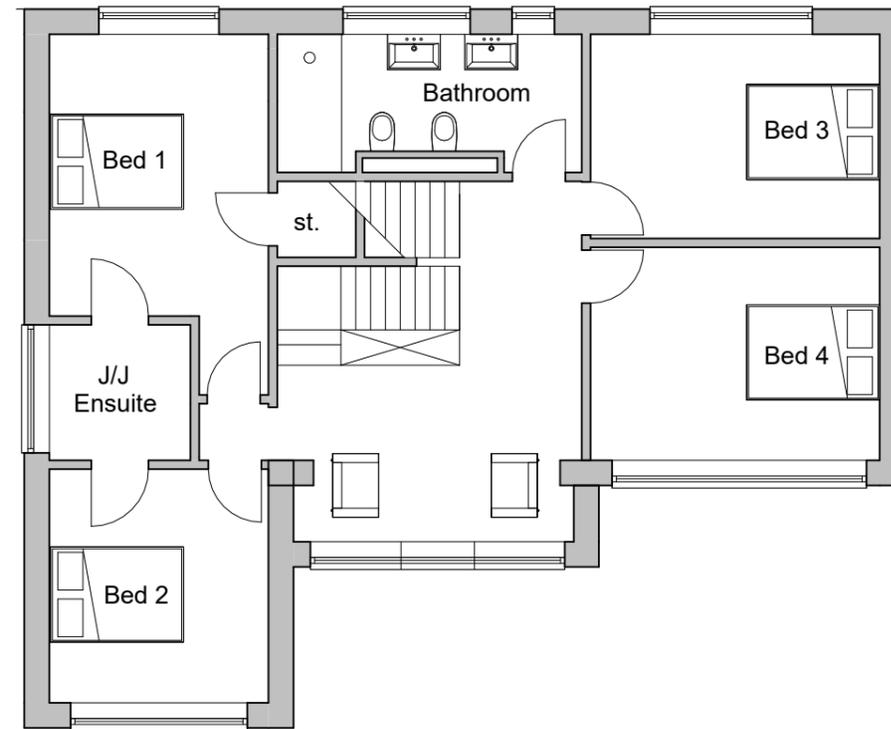

Proposed First Floor  
1 : 100

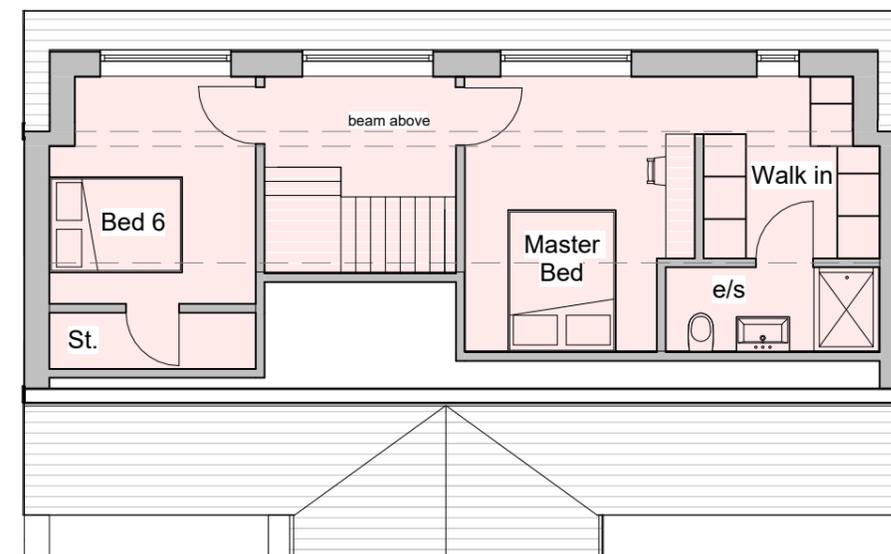

Proposed Second Floor  
1 : 100

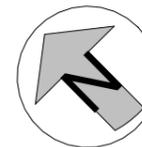


**THE YORKSHIRE ARCHITECT**  
 E: theyorkshirearchitect@gmail.com  
 T: +44 7466 296416  
 W: www.theyorkshirearchitect.com

REVISIONS			
CODE	STATUS	SUITABILITY DESCRIPTION	PURPOSE OF ISSUE
	PL	PLANNING	PLANNING


PROJECT  
 2 Hollybank Avenue, WF17 0AQ

SHEET  
**Proposed Plans**


CLIENT Khadija K		
Date 10.07.2025	Project number 018	Scale (@ A3) 1 : 100
Drawn by NT	DRWAING NUMBER 018-P04	REV

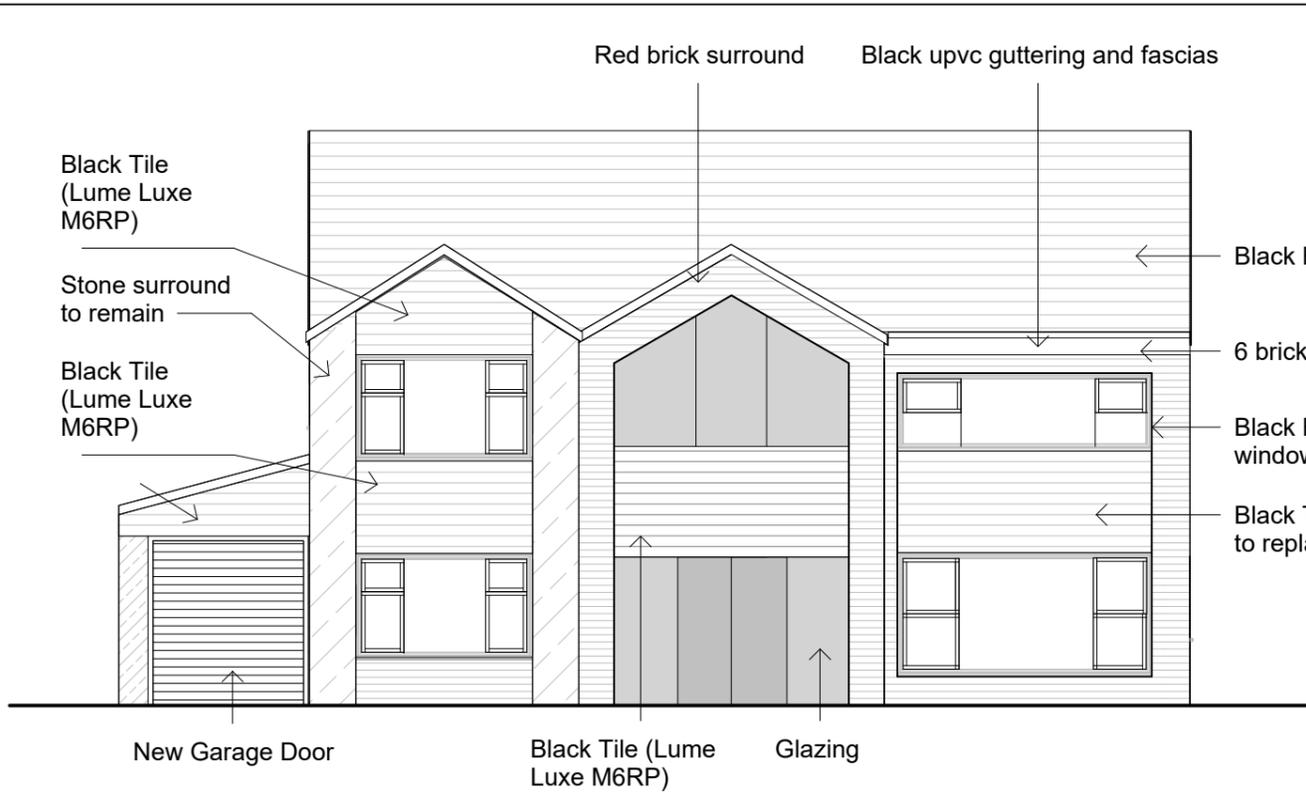


**Proposed Front Elevation**  
1 : 100

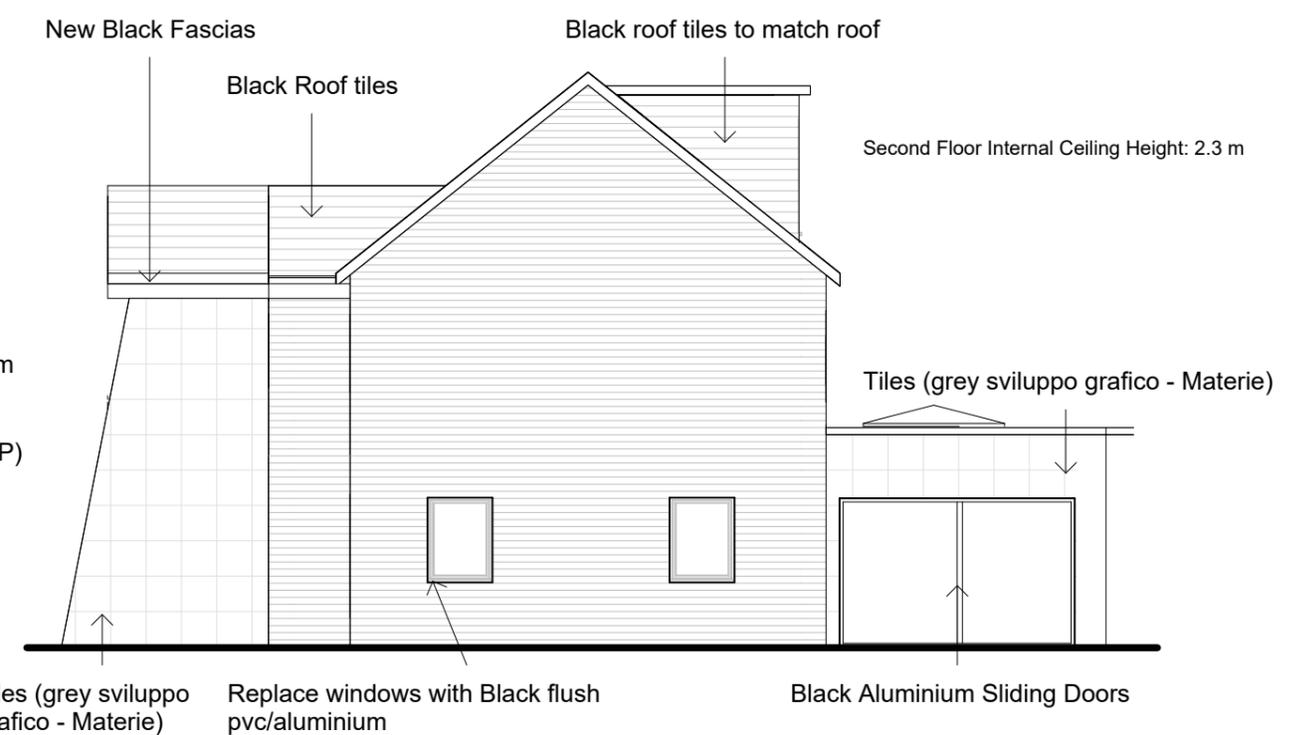

**Proposed Side Elevation**  
1 : 100

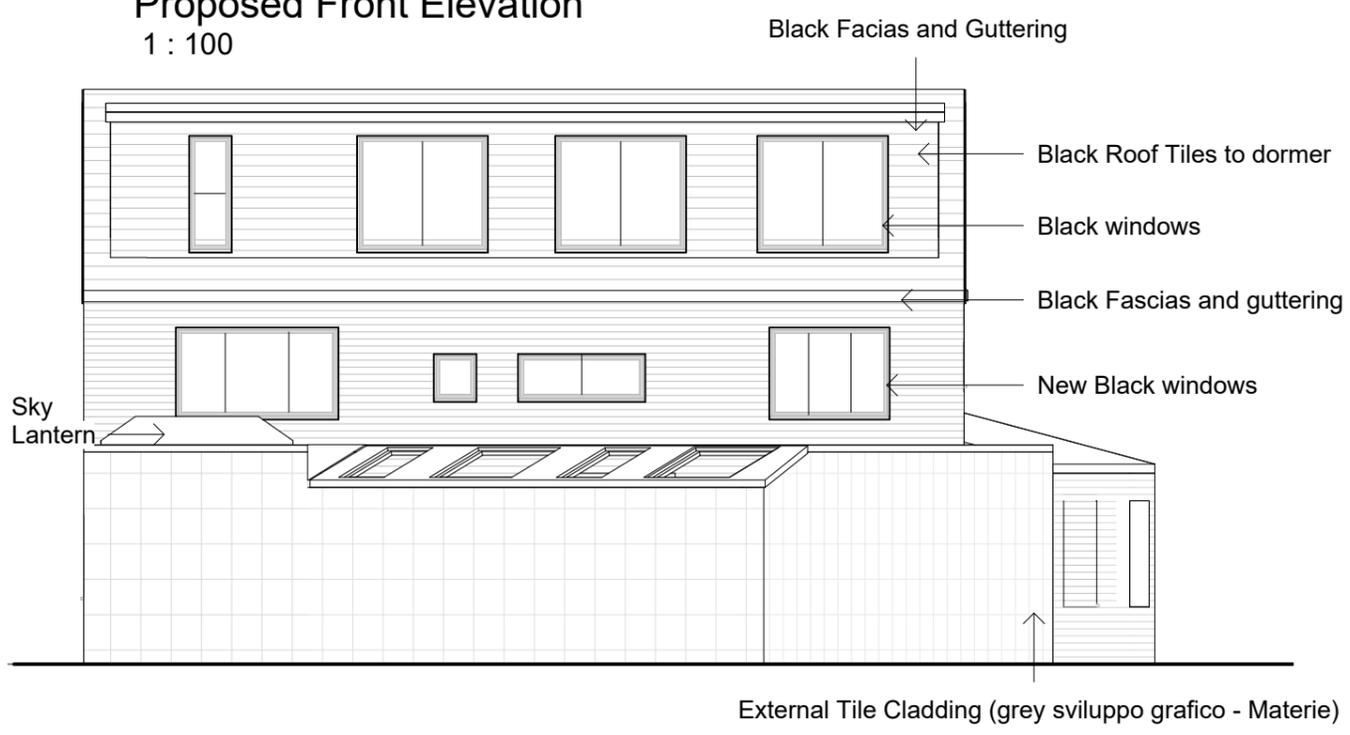

**Proposed Rear Elevation**  
1 : 100

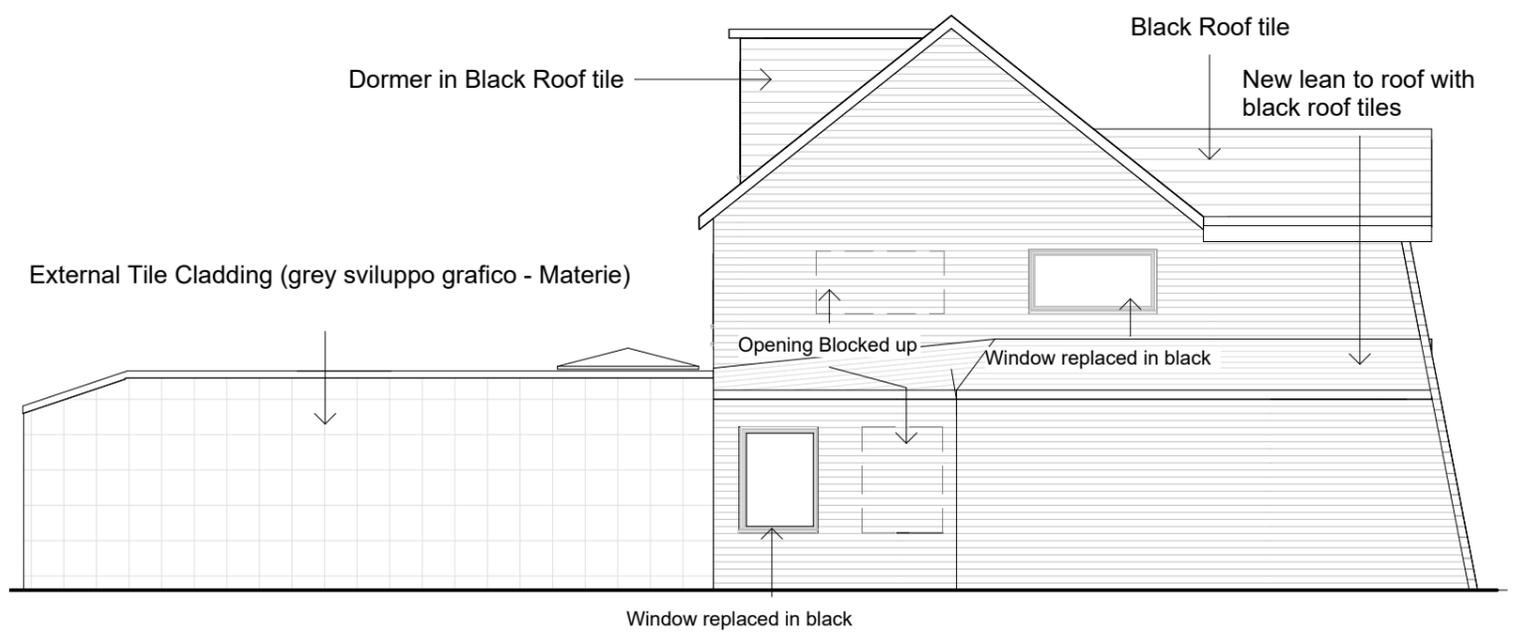

**Proposed Side Elevation 2**  
1 : 100



**THE YORKSHIRE ARCHITECT**  
E: theyorkshirearchitect@gmail.com  
T: +44 7466 296416  
W: www.theyorkshirearchitect.com

REVISIONS			
CODE	STATUS	SUITABILITY DESCRIPTION	PURPOSE OF ISSUE
	PL	PLANNING	PLANNING

PROJECT  
**2 Hollybank Avenue, WF17 0AQ**

SHEET  
**Proposed Elevations**

CLIENT <b>Khadija K</b>		
Date 10.07.2025	Project number 018	Scale (@ A3) 1 : 100
Drawn by NT	DRWAING NUMBER 018-P05	REV