


EXISTING BLOCK PLAN
1:500



PROPOSED BLOCK PLAN
1:500

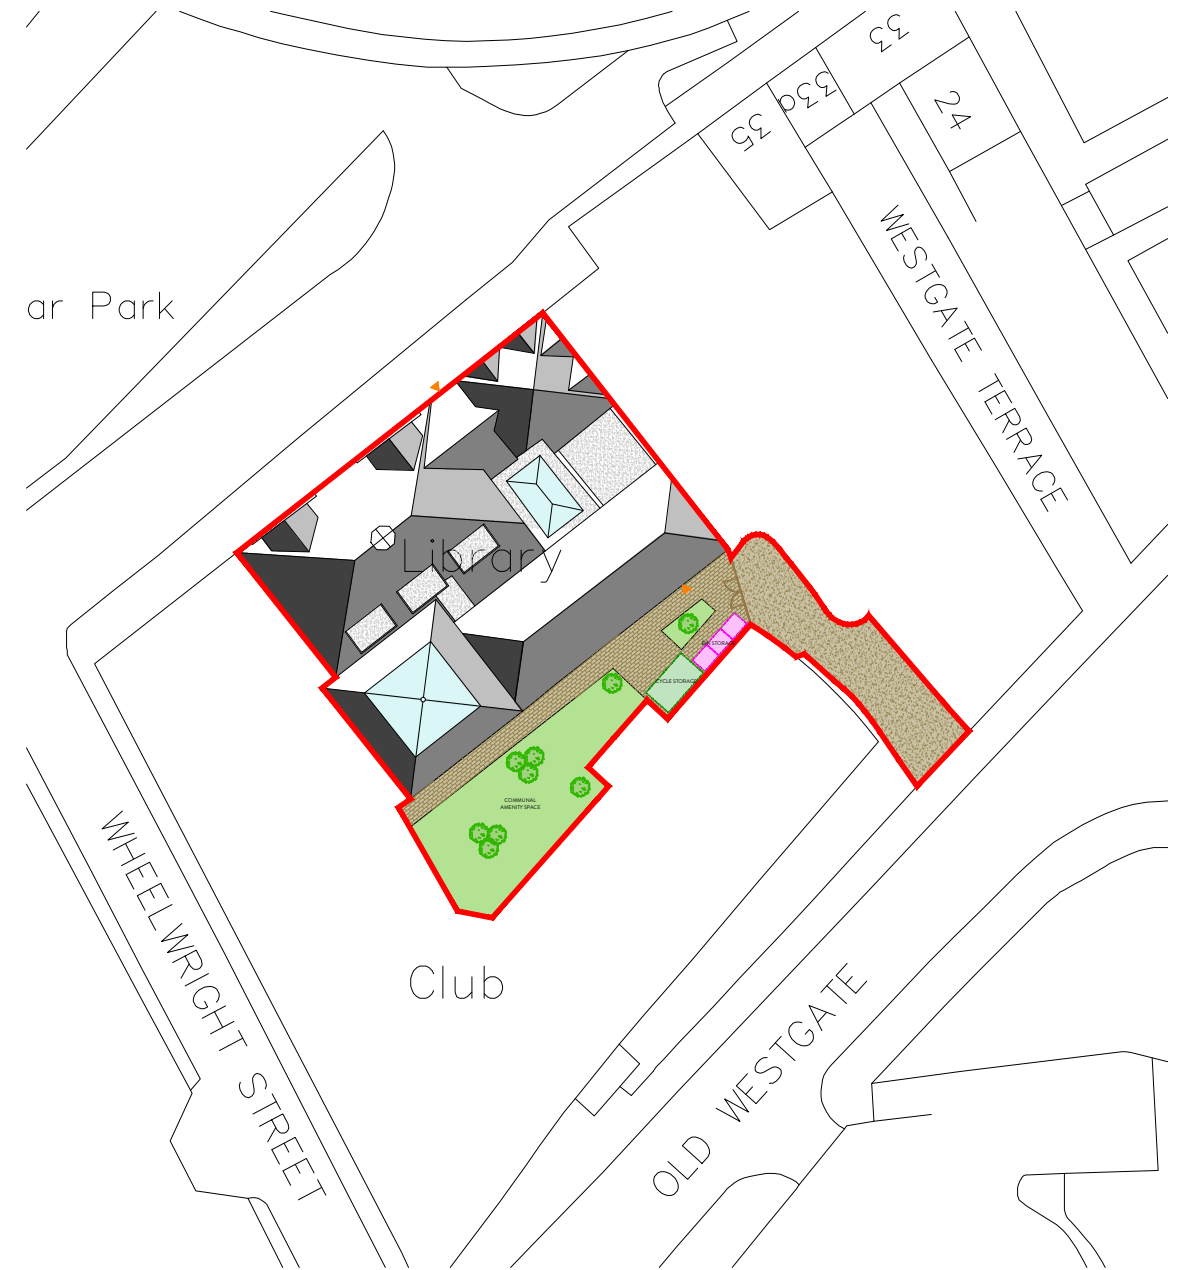

REVISION	DESCRIPTION	DATE	STATUS

FEASIBILITY DRAWING

ORANGE DESIGN STUDIO.
ARCHITECTURAL PRACTICE

hello@orangedesignstudio.co.uk
59A, Huddersfield Road, Mirfield, WF14 8AA
orangedesignstudio.co.uk
01924 650930

COPYRIGHT © ORANGE DESIGN STUDIO LIMITED

PROJECT TITLE DEWSBURY LIBRARY			
DRAWING TITLE BLOCK PLAN			
SCALE 1:500	DRAWN EG	CHECKED JH	PROJECT REFERENCE ODS 24/881
PAPER SIZE A3	DWG NUMBER (20)002	DATE 05/11/24	REVISION /
CLIENT NORTH STAR PROPERTY SERVICES			