



1

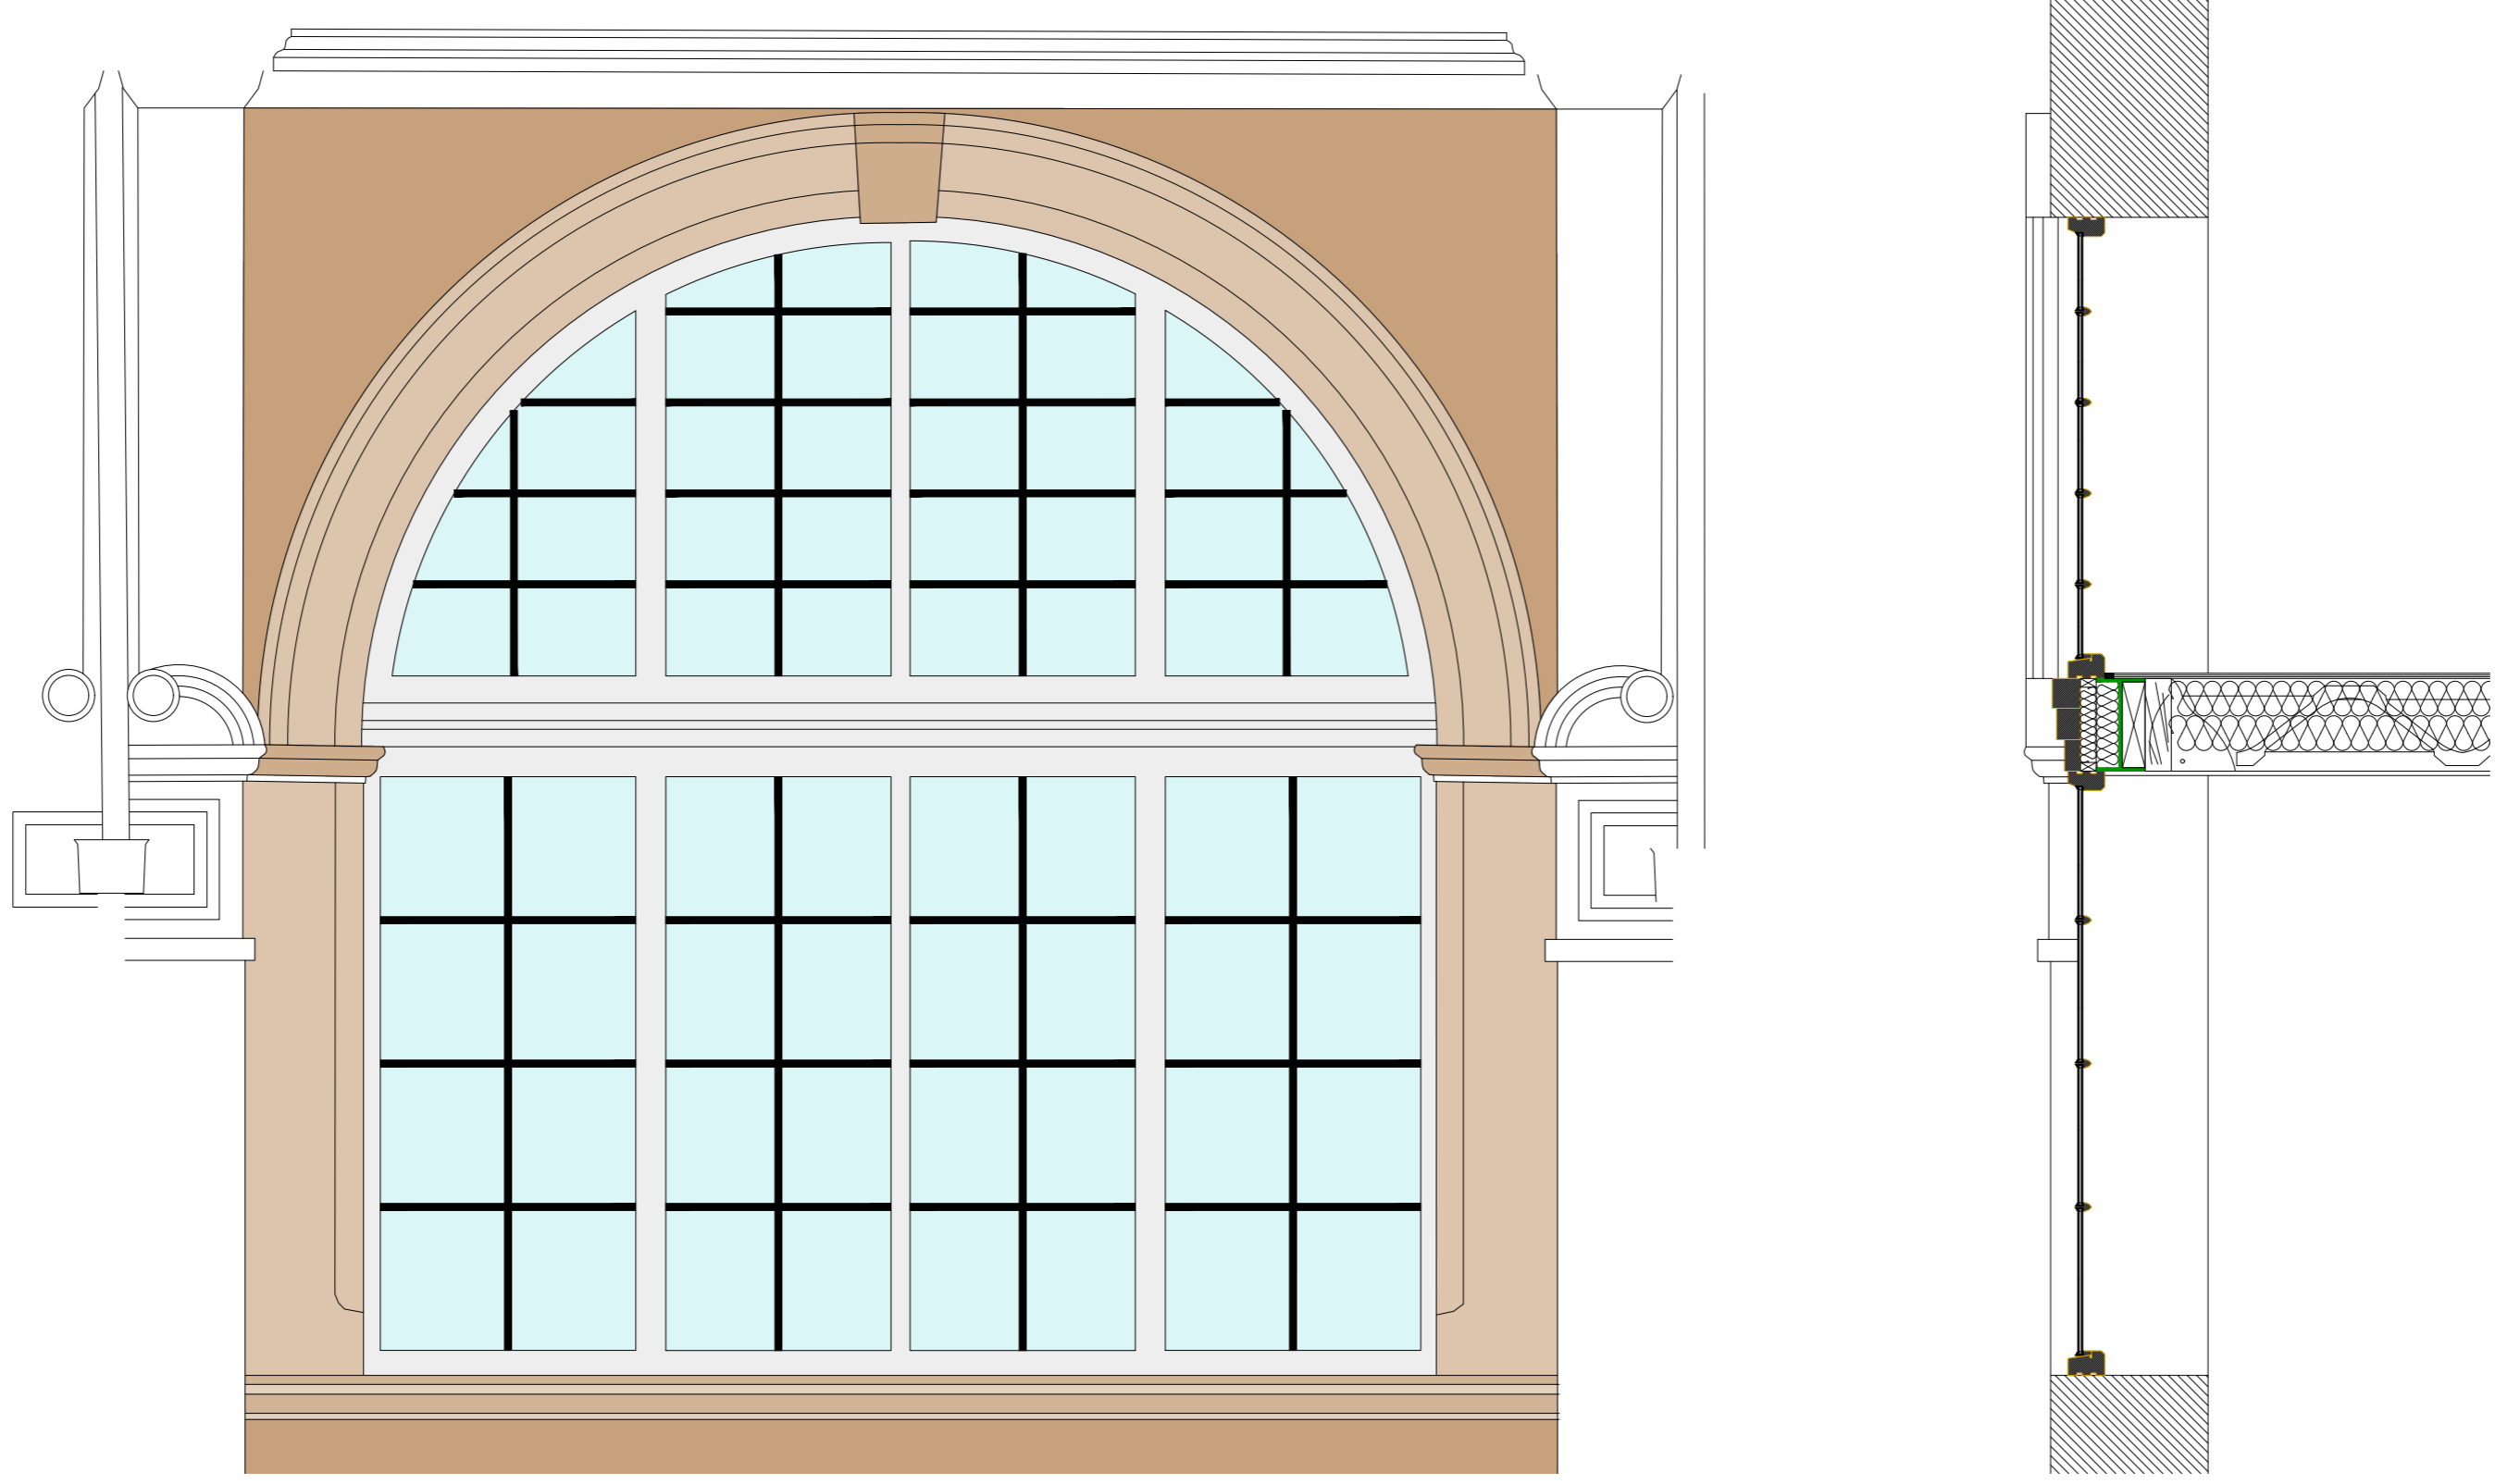


2




3

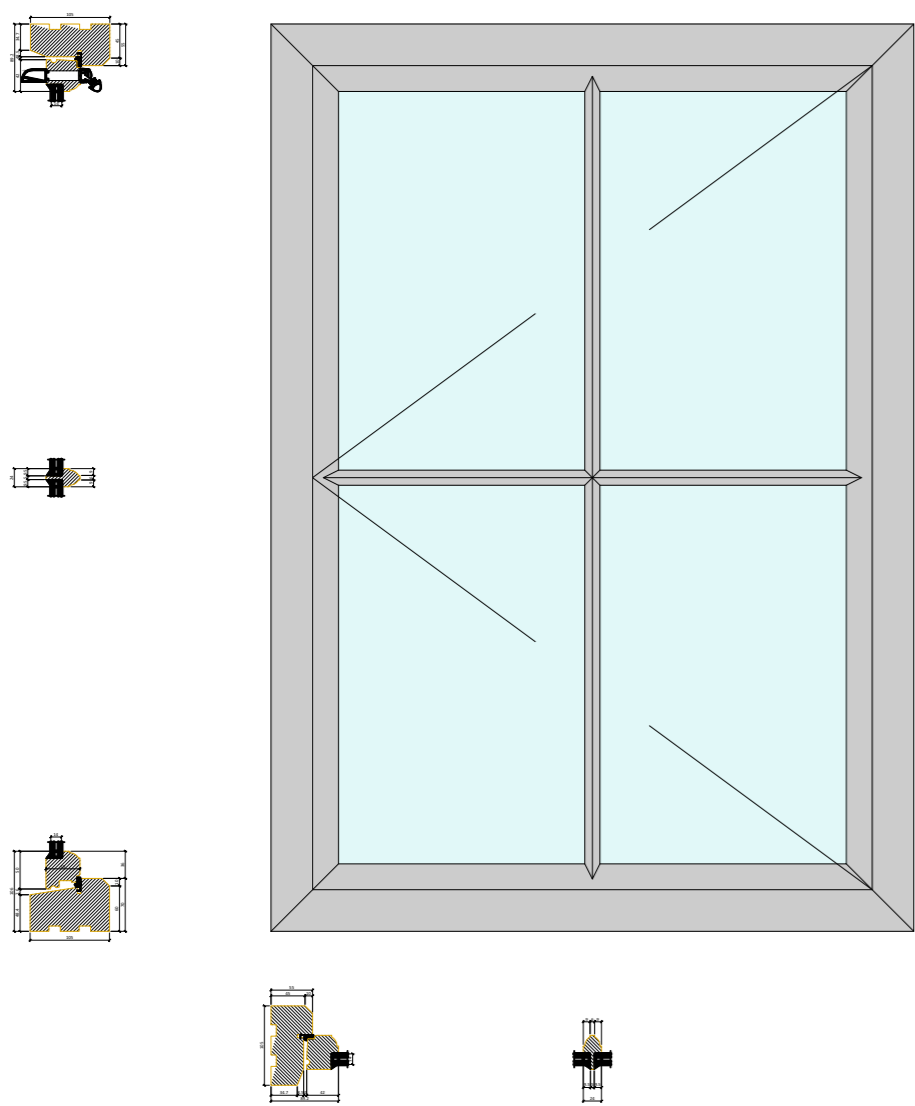

4

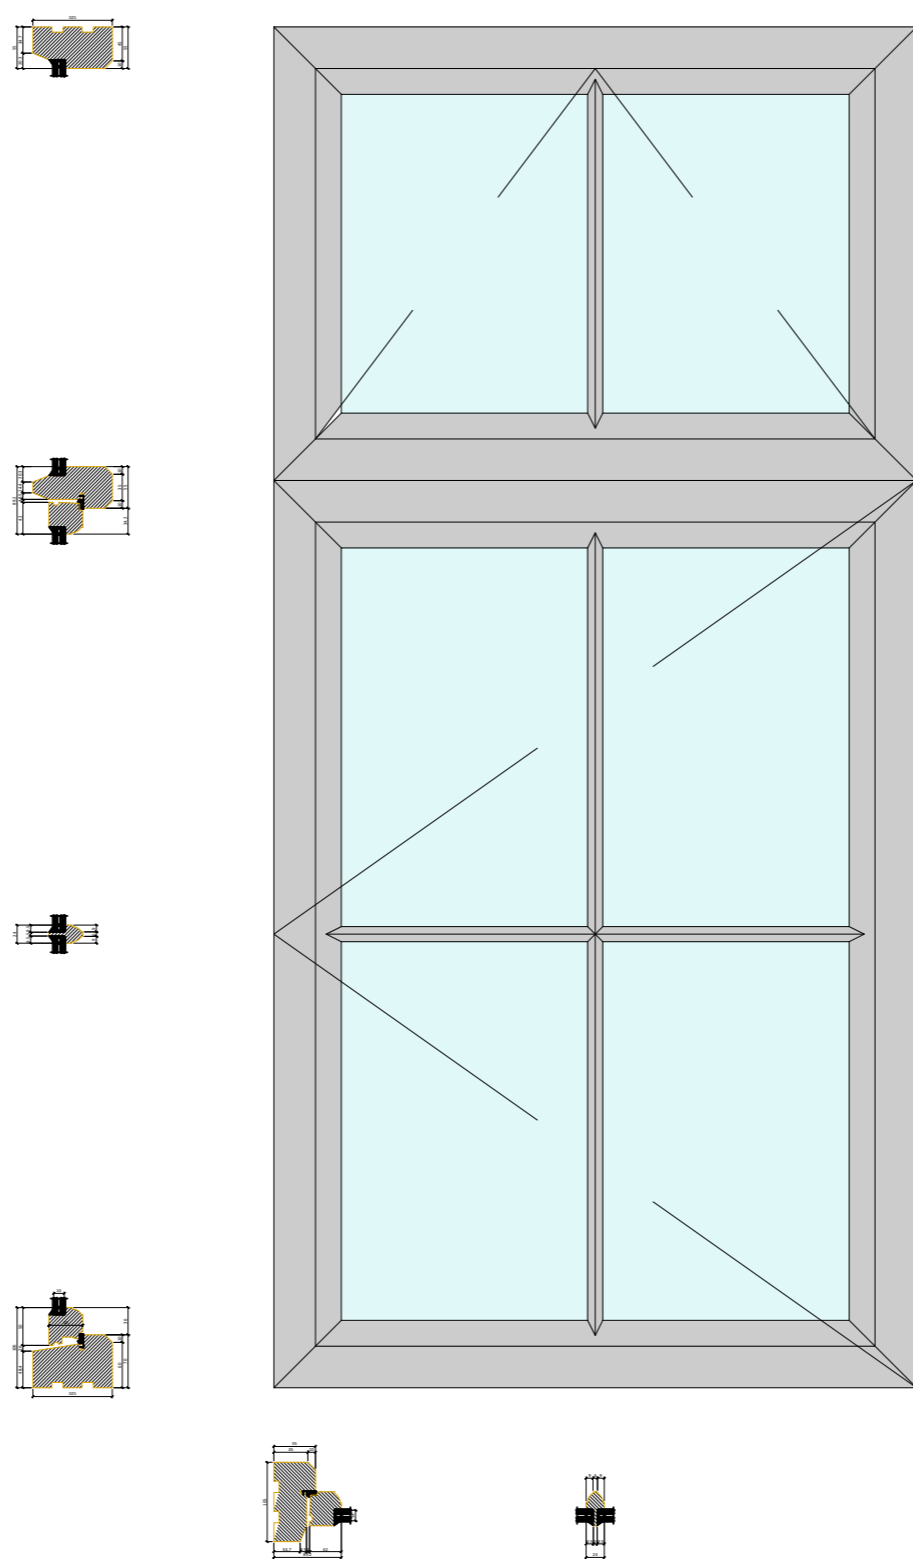

5

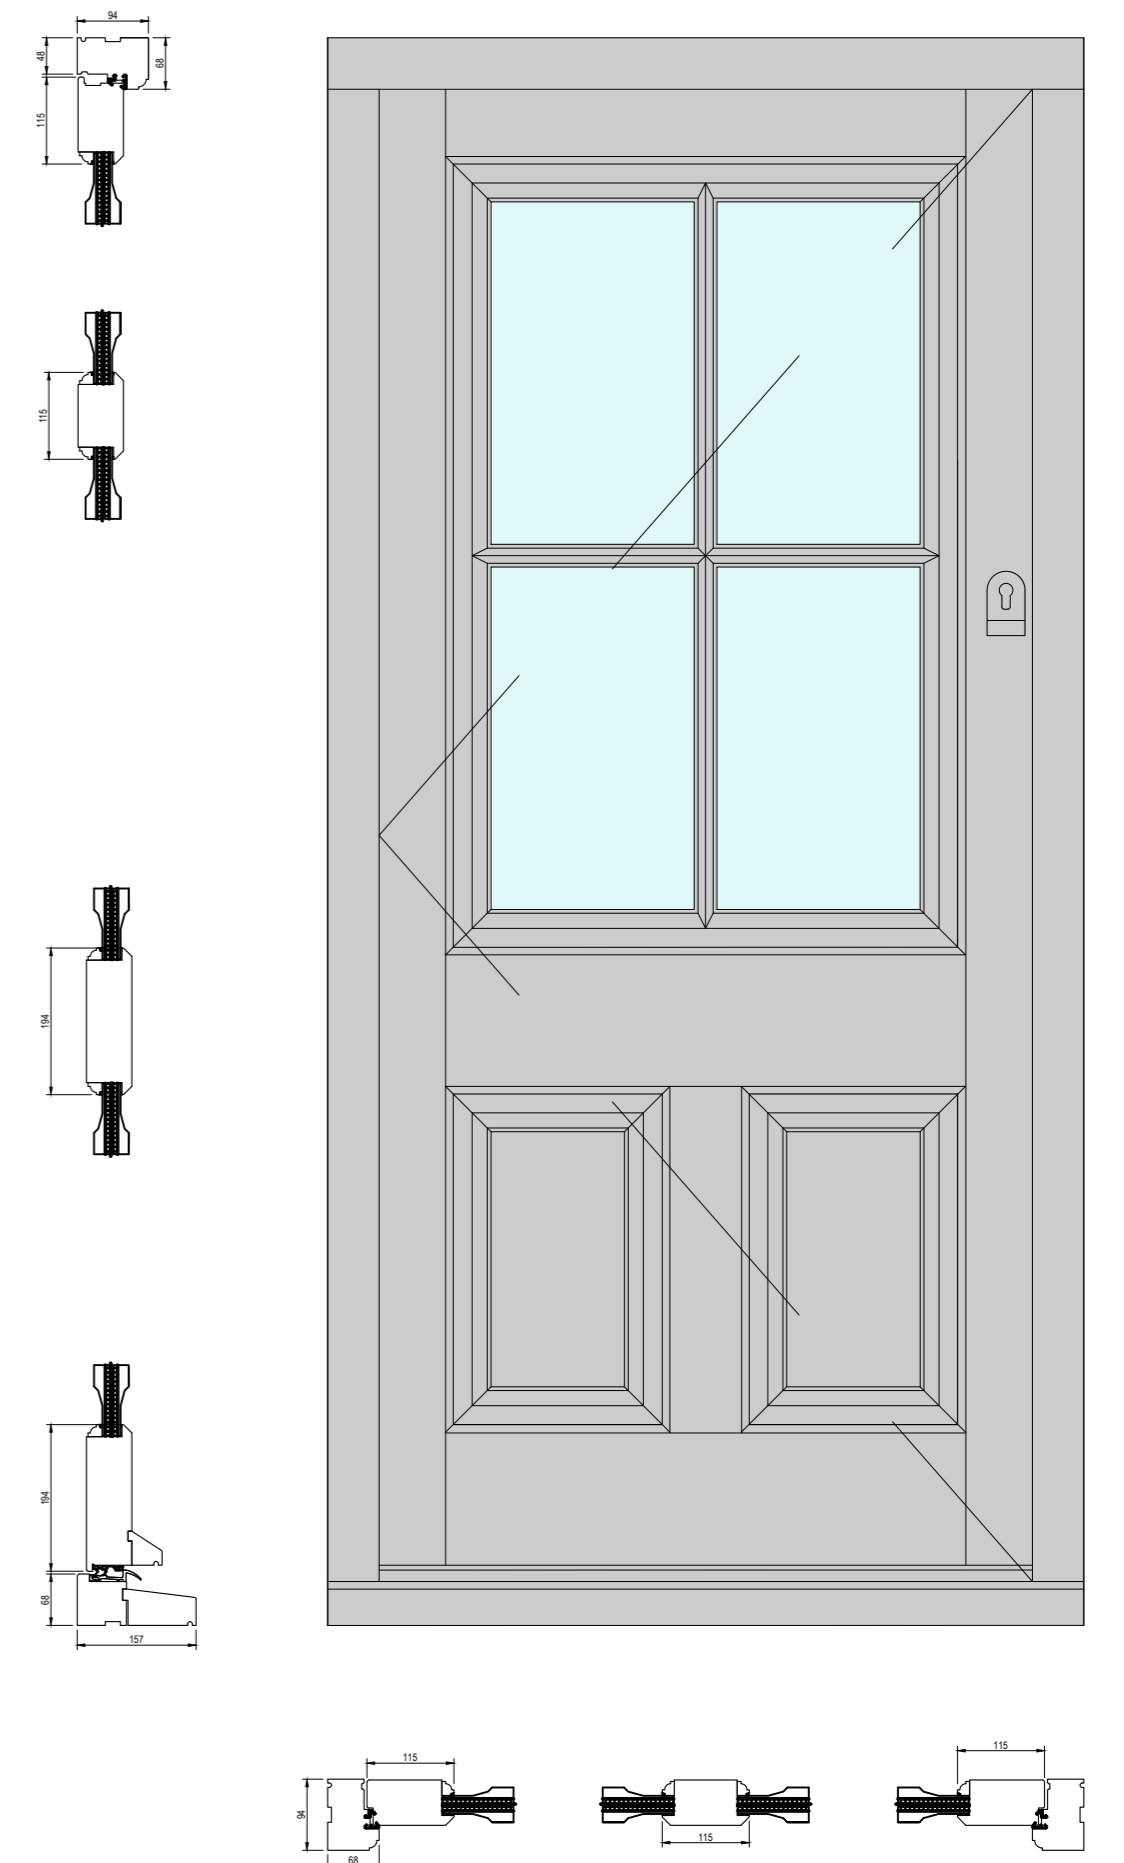

REVISION	DESCRIPTION	DATE	NOTES

<b>PLANNING DRAWING</b> <b>ORANGE DESIGN STUDIO.</b> ARCHITECTURAL PRACTICE <small>hello@orangedesignstudio.co.uk          59A, Huddersfield Road, Mirfield, WF14 8AA          orangedesignstudio.co.uk          01924 650930</small>		<b>DEWSBURY LIBRARY</b> <b>PROPOSED WINDOWS</b> <small>SCALE: 1:10 DRAWN: EG CHECKED: JH PROJECT REFERENCE: ODS 24/881          PAPER SIZE: A1 DWG NUMBER: (70)001 DATE: 05/11/24 REVISION: A</small>	
<small>STATUS: PLANNING DRAWING</small>		<small>CLIENT: NORTH STAR PROPERTY SERVICES</small>	
<small>COPYRIGHT © ORANGE DESIGN STUDIO LIMITED</small>			