




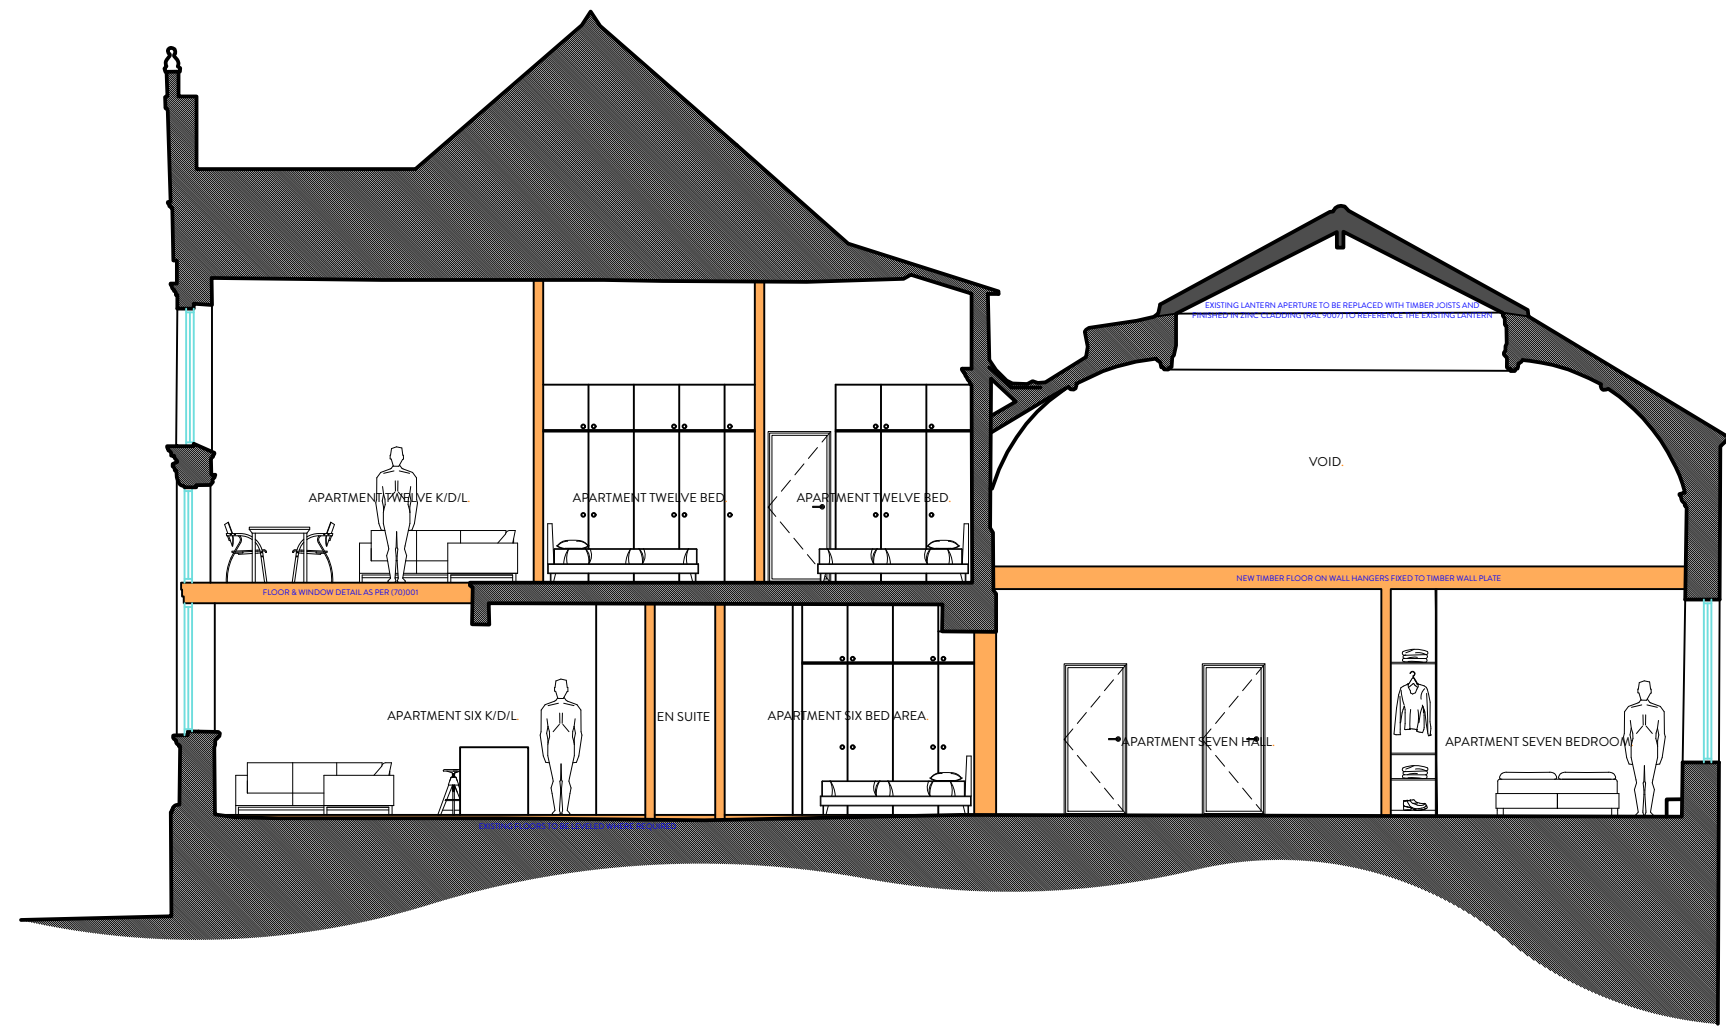


PROPOSED SECTION A-A
1:100

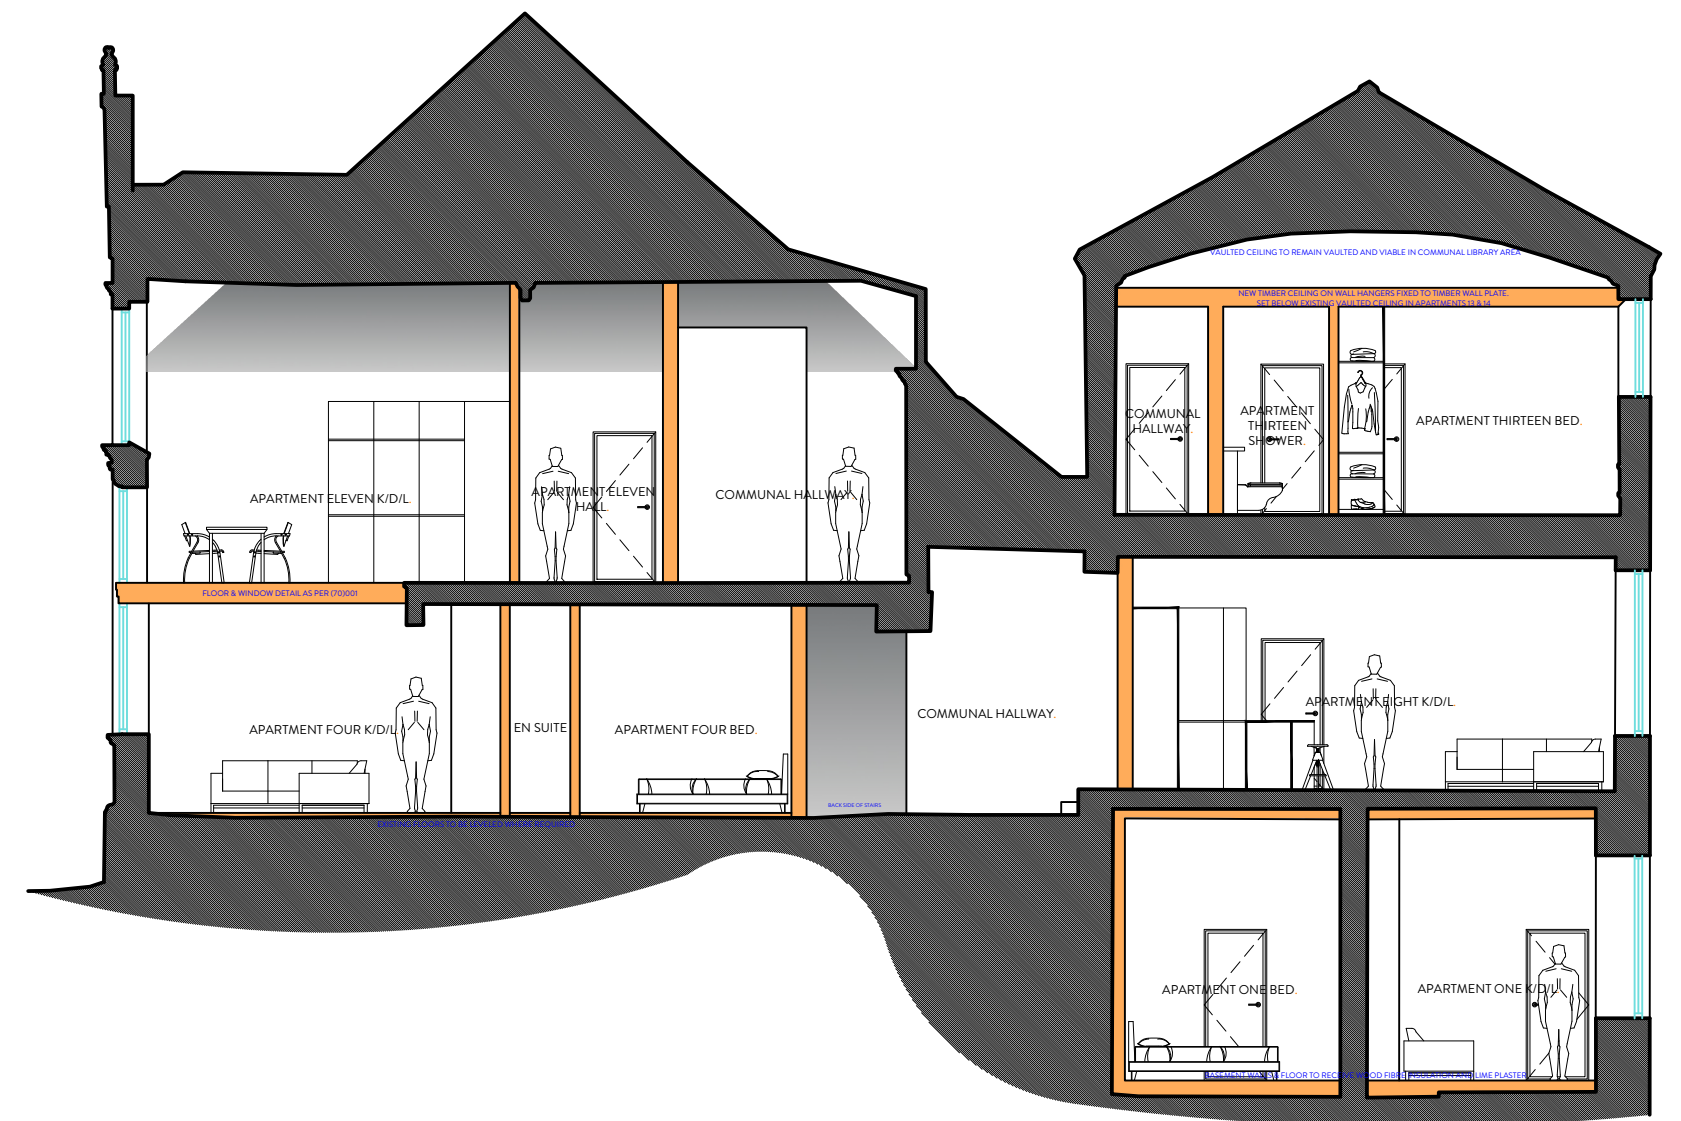

PROPOSED SECTION B-B
1:100

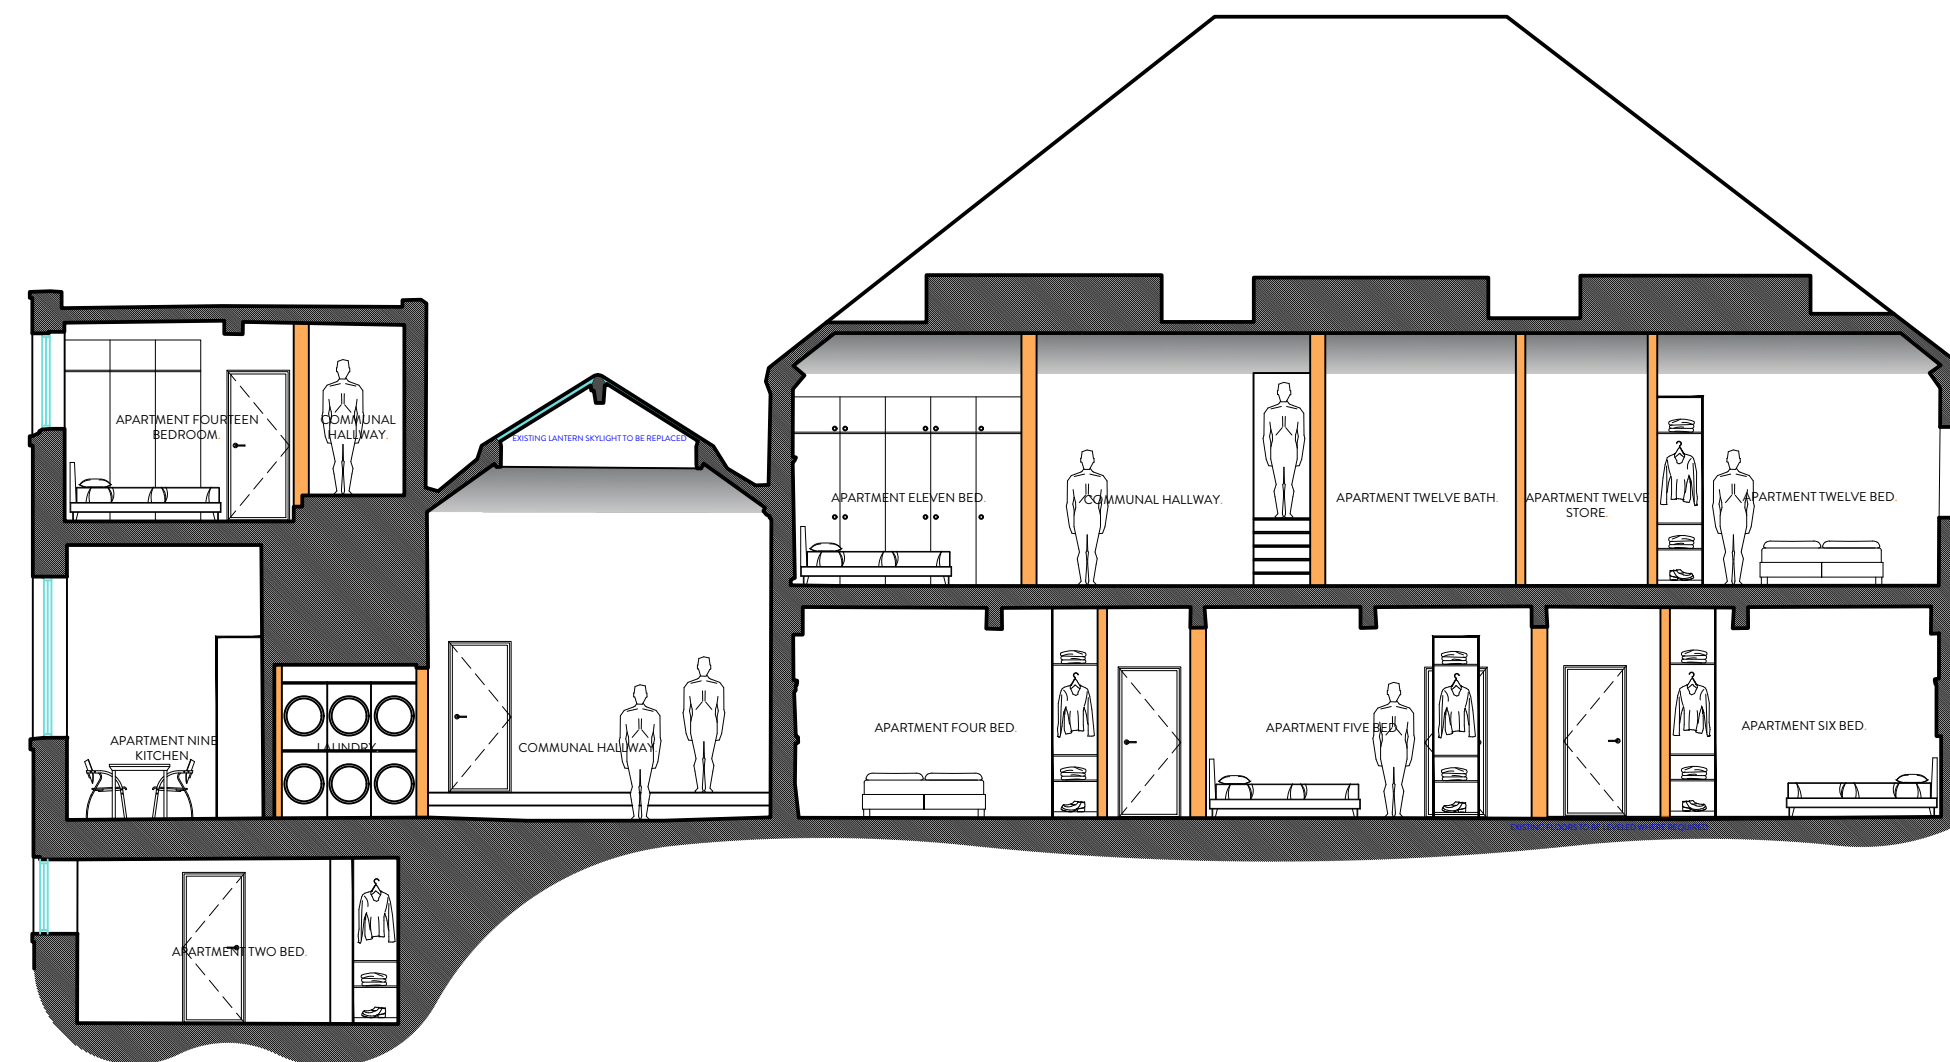

PROPOSED SECTION C-C
1:100

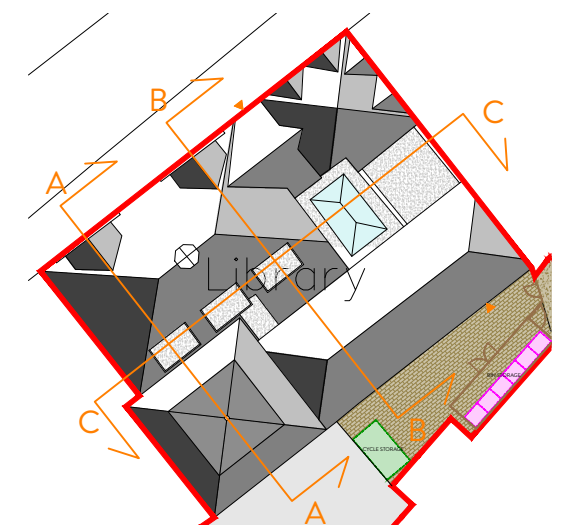

REVISION	DESCRIPTION	DATE

NOTES

STATUS	PLANNING DRAWING
ORANGE DESIGN STUDIO.	ARCHITECTURAL PRACTICE
hello@orangedesignstudio.co.uk	59A, Huddersfield Road, Mirfield, WF14 8AA
orangedesignstudio.co.uk	01924 650930
COPYRIGHT © ORANGE DESIGN STUDIO LIMITED	

PROJECT TITLE	DEWSBURY LIBRARY
DRAWING TITLE	DESIGN SECTIONS
SCALE	1:100
DRAWN	EG
CHECKED	JH
PROJECT REFERENCE	ODS 24/881
PAPER SIZE	A2
DWG NUMBER	(70)002
DATE	05/11/24
REVISION	/
CLIENT	NORTH STAR PROPERTY SERVICES