


ISLAND DETAIL
Scale 1:100

KEY:


KERBING DETAILS:

- K1 = 125mm x 255mm pcc half battered (100mm upstand)
- K2 = 125mm x 150mm pcc bull nose kerb (0-6mm upstand), (0mm on highside 6mm on lowside)
- K3 = 125mm x 255mm pcc transition kerb
- K4 = 125mm x 255mm pcc transition kerb
- K5 = 125mm x 175mm pcc Chamfered Kerb Vehicle Crossing - 30mm upstand
- E1 = 150mm x 50mm pcc edging kerb
- C1 = 150mm x 150mm pcc channel kerb (to delineate extent of adopted highway)

dc = Pedestrian dropped crossing detail (see below)

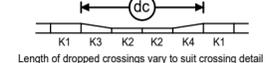


TACTILE PAVING:

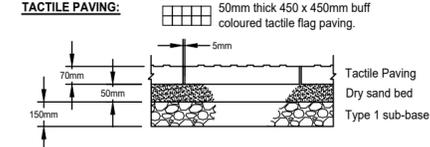

TACTILE NOTES:

1. Except where cutting is necessary, paving flags shall be 450mm x 450mm x 70mm.
2. Flags shall be laid in accordance with DETR recommendations.
3. The dropped kerb detail to tactile paving should satisfy the requirements to figure 1 of "The Guidance on the use of Tactile Paving Surfaces" published by the DETR.
4. Tactile paving flags to be buff in colour at uncontrolled crossing points and red at controlled crossing points.
5. Location of tactile paving to be set out and agreed with local highways authority inspecting officer.
6. All tactile paving flags shall be surrounded with 50mm x 150mm pcc edgings.
7. All details to be agreed with local highway authority.

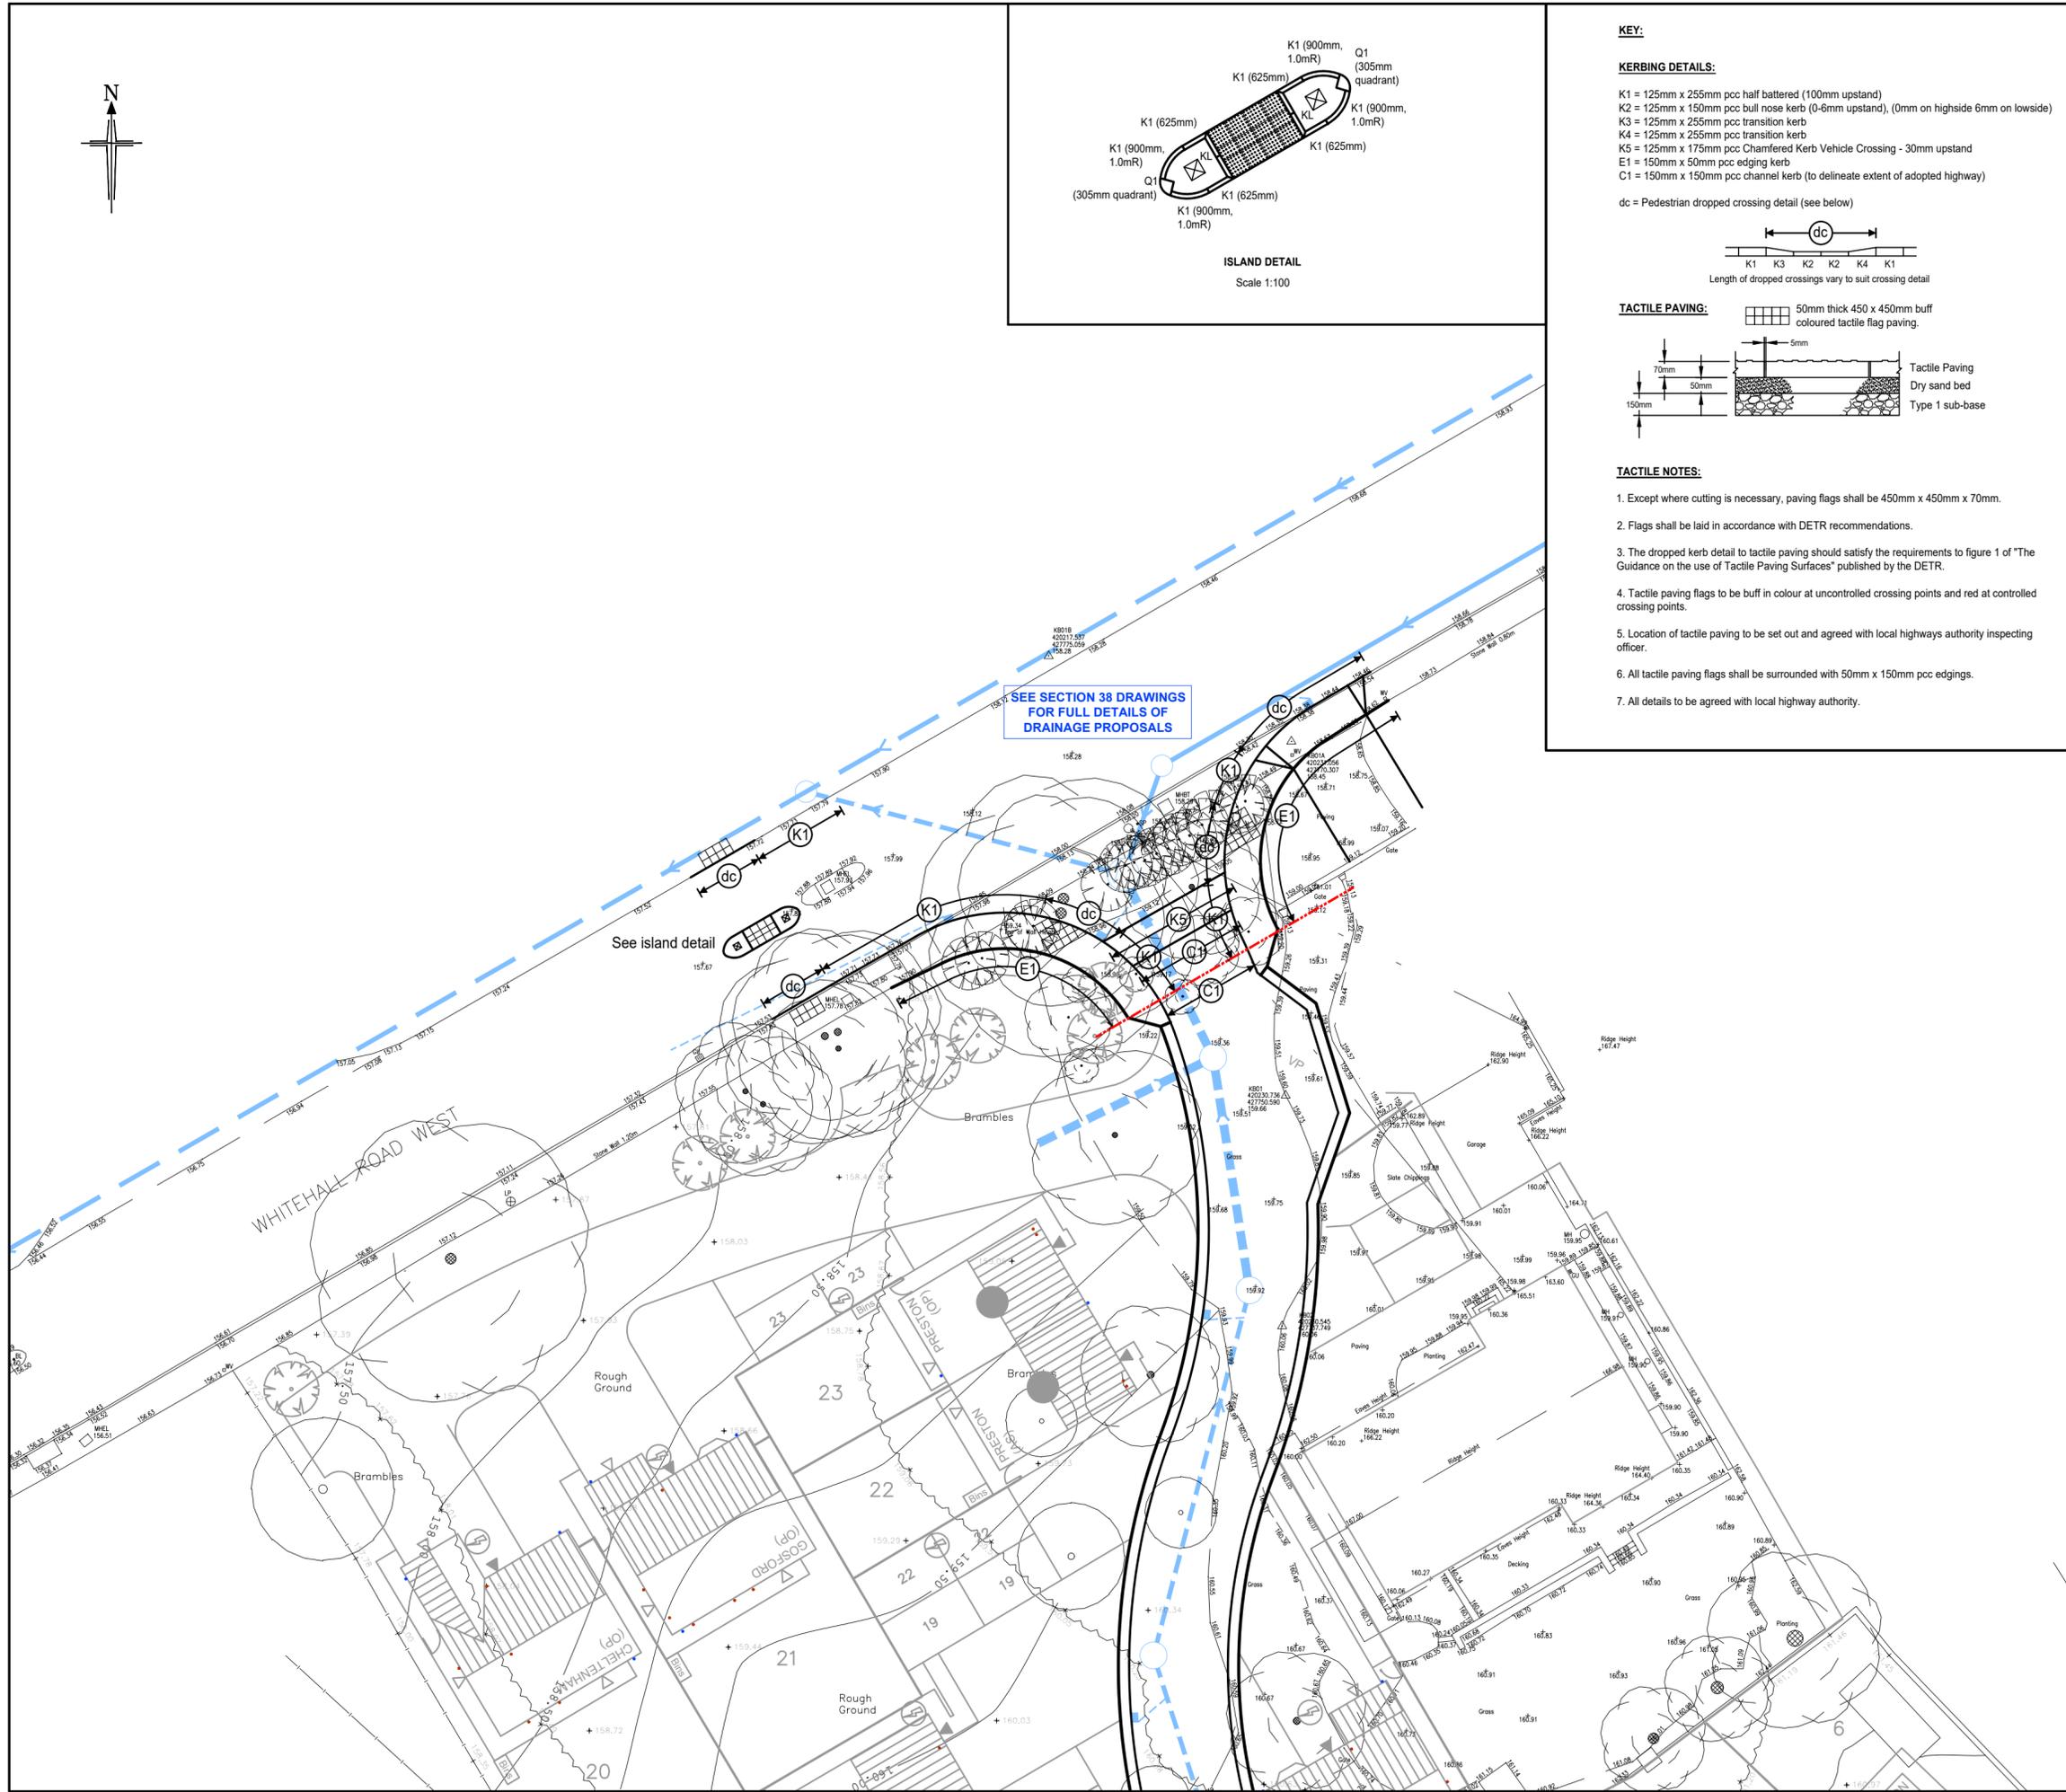

TWITTER, TWEET, BETWEEN and the Twitter logo are trademarks of Twitter, Inc. or its affiliates.
LinkedIn, the LinkedIn logo, the IN logo and InMail are registered trademarks or trademarks of LinkedIn Corporation and its affiliates in the United States and/or other countries.

Bryan G Hall Ltd. Registered in England & Wales Co No. 4104802
This drawing is copyright and shall not be reproduced nor used for any other purpose without the written permission of the Bryan G Hall Ltd. This drawing must be read in conjunction with all other related drawings and documentation.

It is the contractor's responsibility to ensure full compliance with the Building Regulations. Do not scale from this drawing, use figured dimensions only. It is the contractor's responsibility to check and verify all dimensions on site. Any discrepancies to be reported immediately.
IF IN DOUBT ASK.

Materials not in conformity with relevant British or European Standards/Codes of practice or materials known to be deleterious to health & safety must not be used or specified on this project.

Bryan G Hall Limited has not checked or verified, and shall therefore not be liable for any inaccuracies which may be attributable to any base plan(s) reports, data or information provided by the client, or purchased by the consultant on the client's behalf, that may have been utilised within this drawing.

Bryan G Hall Limited shall not be liable for the use of this or any associated document, for any purpose, by any person other than that for which they were provided.

It remains the client's and/or its appointed contractor's responsibility to check for any discrepancies. Any anomalies discovered must be reported immediately to Bryan G Hall Limited for verification.

The locations of utilities apparatus, if shown, have been reproduced from plans supplied to Bryan G Hall Limited. Although care has been taken when duplicating this information, these locations are approximate only. No guarantee can be given by Bryan G Hall Limited for their accuracy. It is the client's or its appointed agent/contractor's responsibility to verify the exact locations on site by appropriate means prior to mechanical excavation.

NOTES:

1. All kerbing and edging to be carried out in accordance with Appendix 11/1, Specification for Highway Works and standard details and to be in accordance with BS EN 1340:2003 unless otherwise instructed by the local inspecting officer.
2. Voids formed in the existing carriageway by removal of kerbs shall be filled with concrete mix ST2.
3. The vertical joint between existing and new surfacing shall be painted with 100 pen bitumen.
4. Bluminous spray type K1-40 to be applied to all planned surfaces.
5. Concrete bed and backing to Grade ST1 concrete clause 2606.
6. The contractor is to provide a pedestrian route through the works which shall be maintained at all times and clearly defined by suitable barriers and lights where necessary.
7. In accordance with Clause 1101 kerbs shall be laid and bedded in accordance with BS7533-6 on a mortar bed on a concrete pavement slab, a base or ST1 in accordance with BS8500-2 concrete foundation.
8. Mortar bed to be class 1 to Clause 2404 thickness 15mm.
9. Final surfacing should not be laid until all the works by Statutory Undertakers are completed.
10. All bedding concrete to be laid on a minimum of 150mm thick Type 1 sub base.
11. Where applicable, pedestrian dropped crossing kerb faces are to have 0mm upstand on high side and 6mm upstand on low side.
12. Precast concrete kerbs and edgings to BS EN 1340.
13. All kerbs and edgings to be laid in accordance with BS 7533-6
14. All precast concrete edgings adjacent to soft landscaping shall have a 25mm upstand.
15. All tactile paving flags shall be surrounded with 50mm x 150mm pcc edgings.
16. Tactile paving flags to be red coloured at controlled crossings and buff coloured at uncontrolled crossings.
17. Check existing kerb specification matches the proposed, where required.
18. Kerbing to tie into existing / adjacent kerb types.

Rev:	Date:	Amendment:	DRN	CHK	APR
B	03.07.25	Drawing amended to reflect planning discussion comments, pedestrian refuge and markings amended accordingly.	CT	IE	
A	09.07.24	Drawing amended to reflect latest highway layout with existing private residential access to be retained	CT		

BRYAN G HALL
CONSULTING CIVIL & TRANSPORTATION PLANNING ENGINEERS
LEEDS T 0113 246 1555 LONDON T 0203 5532336
Suite E15 | Josephs Well | Hanover Walk | LEEDS | LS3 1AB | W www.bryanghall.co.uk | E transportleeds@bryanghall.co.uk

Client: ORION HOMES
Status: FOR APPROVAL
Scale: 1:250
Size: A2 - 594 x 420 | Drawn: CT | Chkd: BR | Appvd: JP
Project: WHITEHALL ROAD, BIRKENSRAW
Title: KERBING DETAILS

Drawing No: 24/230/DE/1100/001 | Revision: A
Job No: 24-230 | Date: 25.06.24