
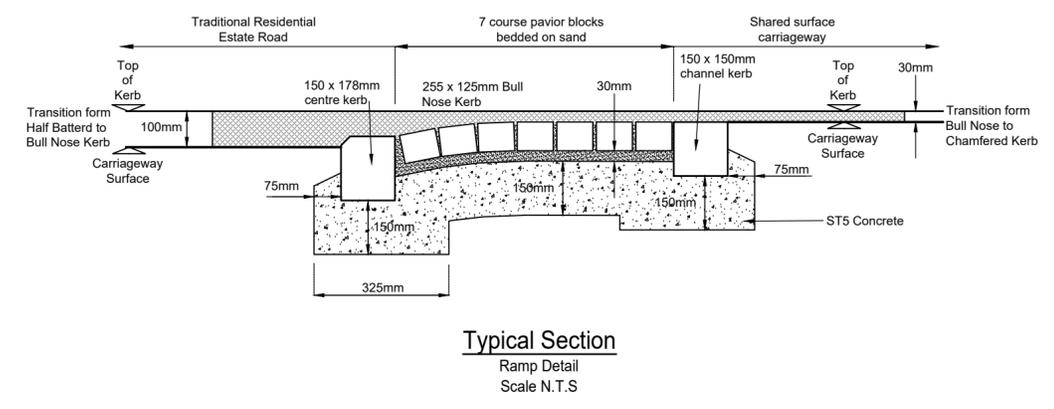
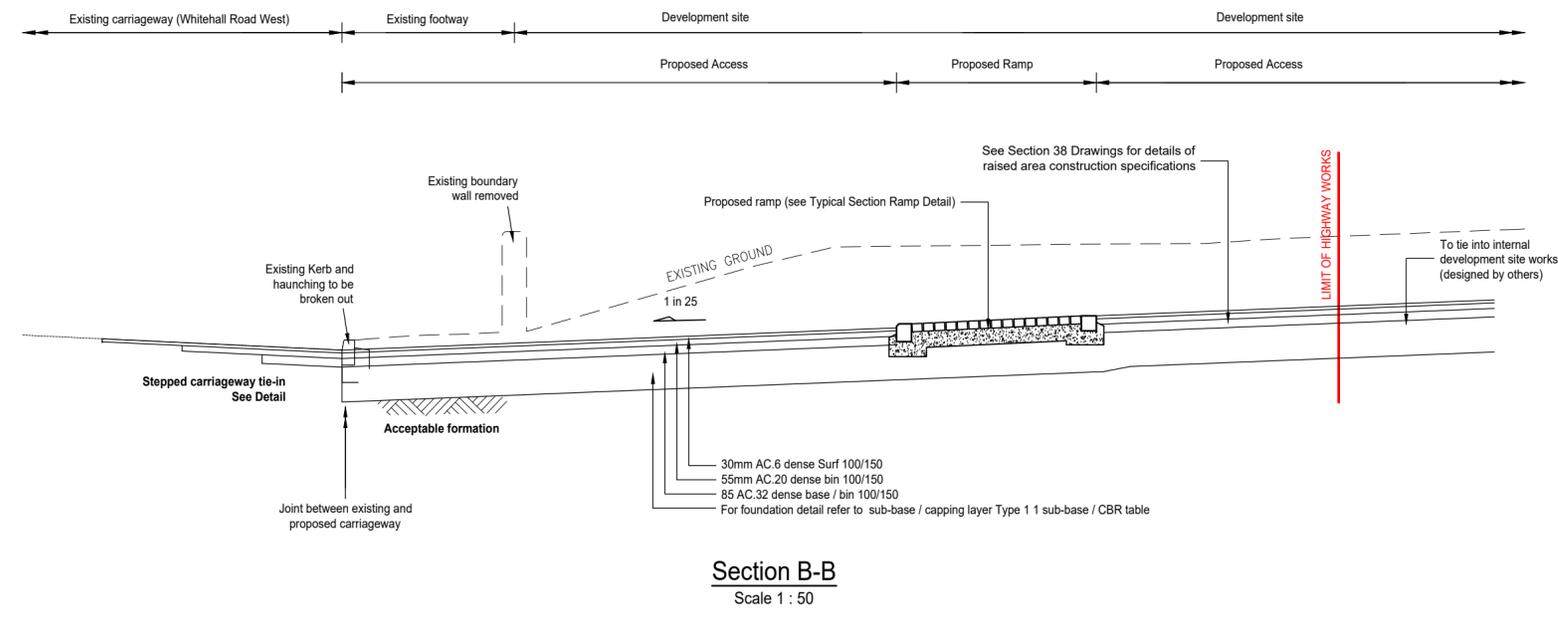


NOTES:

1. Drawing to be read in conjunction with BGH drawing 24/230/DE/700/001 Pavement Details.

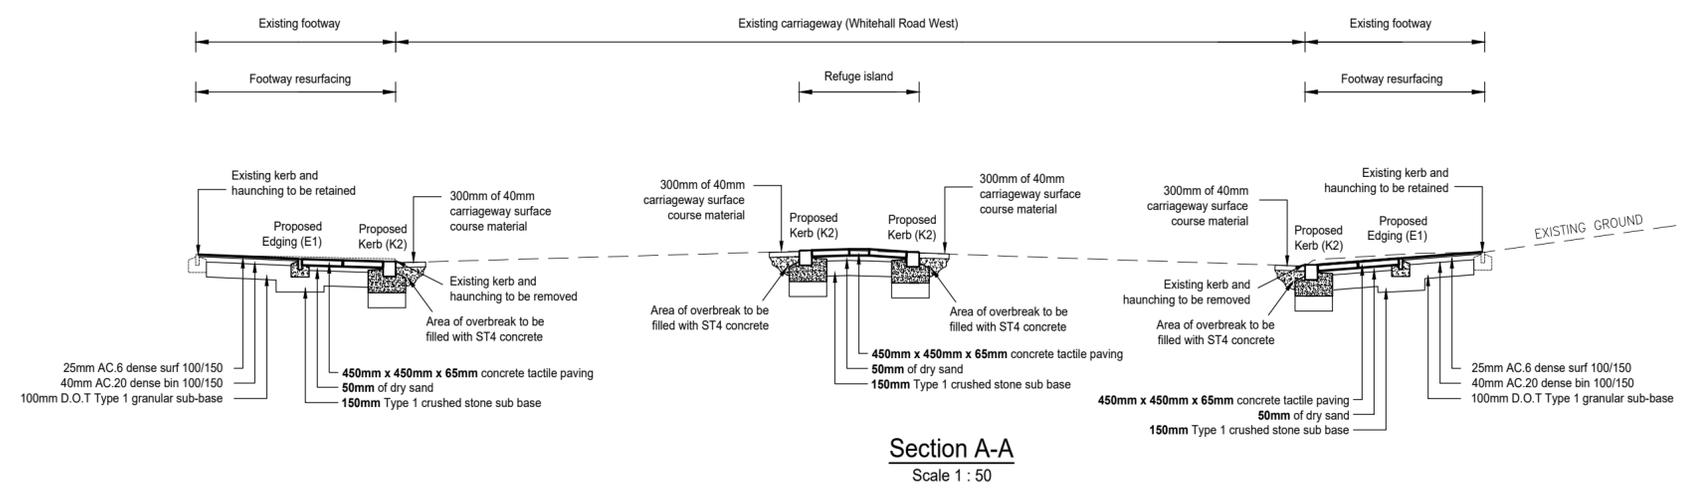

A	03.07.25	Drawing amended to reflect planning discussion comments, pedestrian refuge and markings amended accordingly.	CT	IE	
Rev:	Date:	Amendment:	DRN	CHK	APR

BRYAN G HALL
 CONSULTING CIVIL & TRANSPORTATION PLANNING ENGINEERS
 LEEDS T 0113 246 1555 LONDON T 0203 5532336
 Suite E15 | Josephs Well | Hanover Walk | LEEDS | LS3 1AB
 W www.bryanghall.co.uk
 E transportleeds@bryanghall.co.uk

Client: ORION HOMES
 Status: FOR APPROVAL
 Scale: 1:250
 Size: A2 - 594 x 420 | Drawn: CT | Chkd: BR | Appvd: JP
 Project: WHITEHALL ROAD, BIRKENSRAW
 Title: TYPICAL SECTIONS

Drawing No: 24/230/DE/700/002 | Revision:
 Job No: 24-230 | Date: 25.06.24