

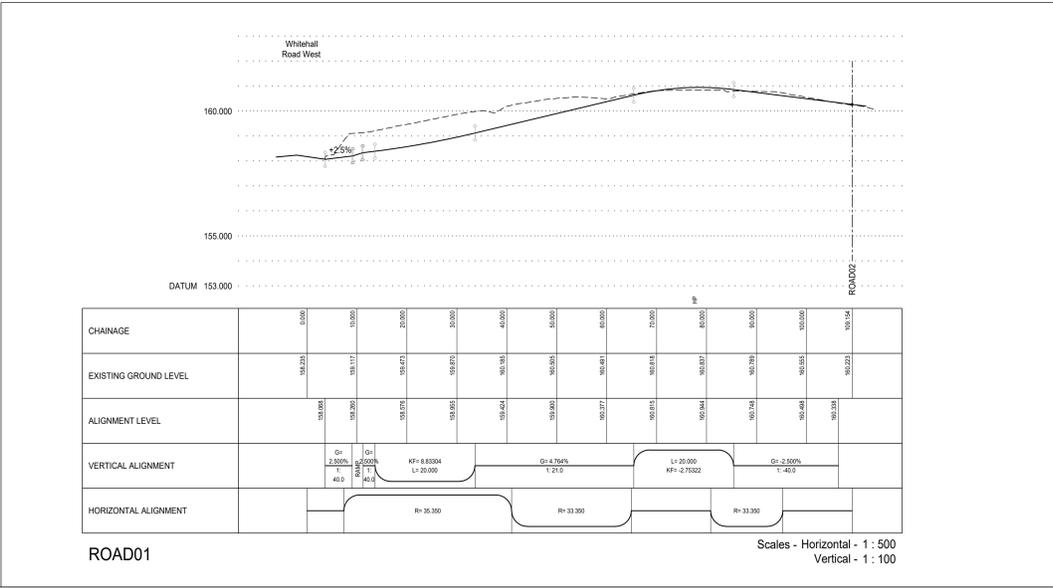


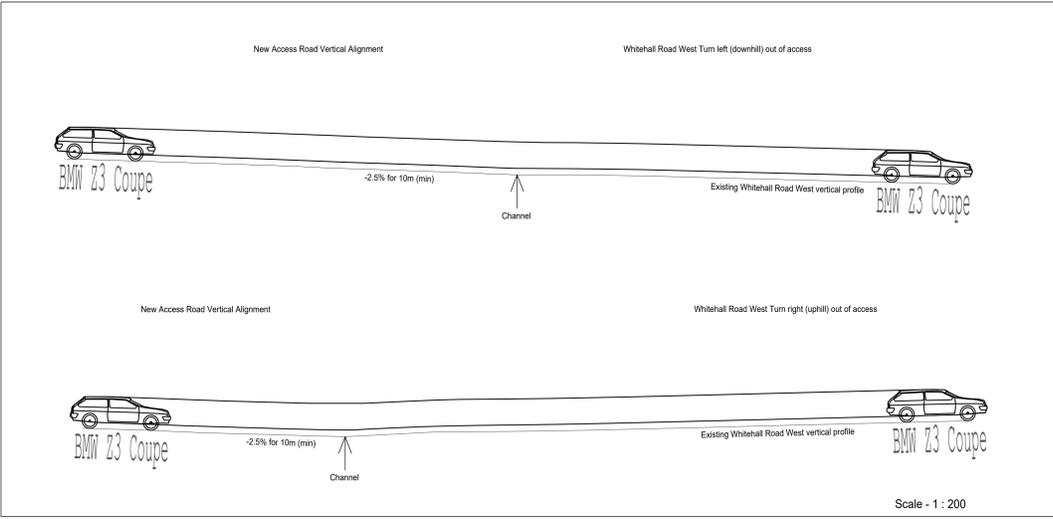

THE HOUSING LAYOUT SHOWN ON THIS PLAN IS TAKEN FROM ORION HOMES PROPOSED SITE LAYOUT REF. 'Layout X' PROVIDED ON THE 02 JULY 2025.

THE TOPOGRAPHICAL SURVEY SHOWN ON THIS PLAN IS TAKEN FROM STAMFORD GEOMATICS LTD TOPOGRAPHICAL SURVEY REF: 2797/001 DATED 13 MARCH 2024.

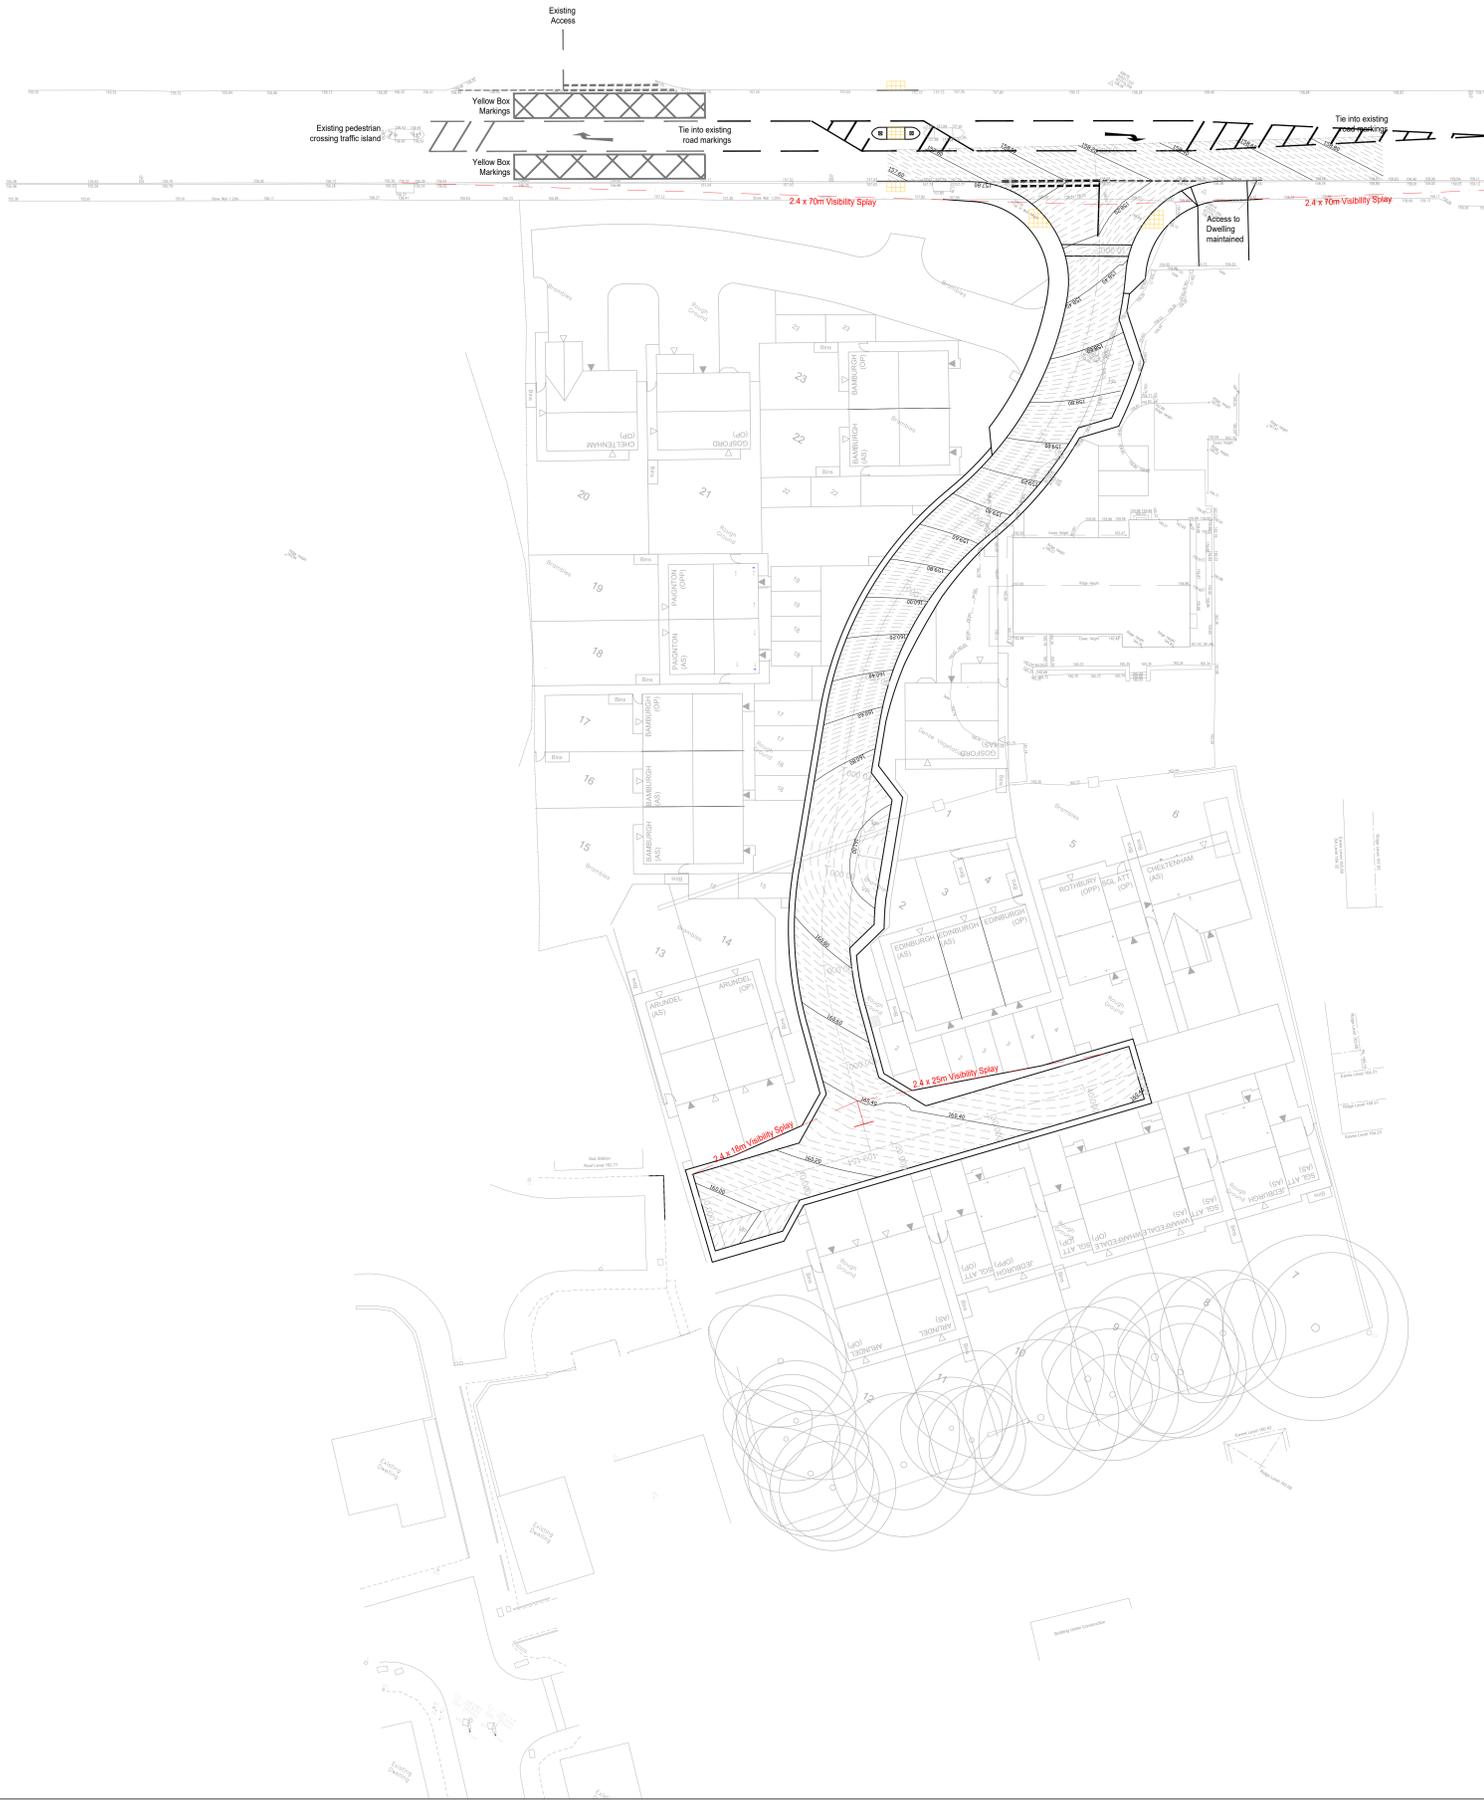

Bryan G Hall Ltd. Registered in England & Wales Co No. 4104802

This drawing is copyright and shall not be reproduced or used for any other purpose without the written permission of the Bryan G Hall Ltd. This drawing must be read in conjunction with all other related drawings and documentation.

It is the contractor's responsibility to ensure full compliance with the Building Regulations. Do not scale from this drawing, use figured dimensions only. It is the contractor's responsibility to check and verify all dimensions on site. Any discrepancies to be reported immediately.

IF IN DOUBT ASK.

Materials not in conformity with relevant British or European Standards/Codes of practice or materials known to be deleterious to health & safety must not be used or specified on this project.

Bryan G Hall Limited has not checked or verified, and shall therefore not be liable for any inaccuracies which may be attributable to any base plan(s) reports, data or information provided by the client, or purchased by the consultant on the client's behalf, that may have been utilised within this drawing.

Bryan G Hall Limited shall not be liable for the use of this or any associated documents, for any purpose, by any person other than that for which they were provided.

It remains the client's and/or its appointed contractor's responsibility to check for any discrepancies. Any anomalies discovered must be reported immediately to Bryan G Hall Limited for verification.

The locations of utilities apparatus, if shown, have been reproduced from plans supplied to Bryan G Hall Limited. Although care has been taken where duplicating this information, these locations are approximate only. No guarantee can be given by Bryan G Hall Limited for their accuracy. It is the client's or its appointed agent/contractor's responsibility to verify the exact locations on site by appropriate means prior to mechanical excavation.

Unrecorded Watercourses/ Springs: Where previously un-identified/unrecorded watercourses or springs are found on site during the construction phase, such details must be brought to the attention of Kirklees LPA. Paul Farnside Email: paul.farnside@kirklees.gov.uk together with your proposals for the management (collection, diversion etc.) of such features.

Site Investigation details can be found in the following reports - Phase 1 Geo-environmental Desk Study, Ref. G-22-009, March 2022. Phase 2 Ground Investigation Report Ref G-22-009 April 2022

H	20.11.25	New removed from longspan removed referring to cross	IE
G	07.11.25	Set of Whitehall Road West	IE
F	20.08.25	Plans updated in accordance with comments received from Kirklees Council 07 November 2025	IE
E	07.08.25	Plans updated in accordance with comments received from Kirklees Council 28 September 2025	IE
D	02.07.25	Works on Whitehall Road West updated	IE
C	25.02.25	Site layout updated and associated revisions	IE
B	13.02.25	Drawing prepared to include further revisions and work on Whitehall Road West	IE
A	18.12.24	Visibility splays updated and longspan added	IE
		Send plans issued	IE

Rev: Date: Amendment: DRN CHK APR

BRYAN G HALL
CONSULTING CIVIL & TRANSPORTATION PLANNING ENGINEERS

LEEDS | 0113 246 1355 LONDON | 0203 552336

Suite E15 | Josephs Walk W www.bryanghall.co.uk
Hemsworth Works | LEEDS | LS15 1AB T transport@bryanghall.co.uk

Client: Orion Homes

Status:
Scale: 1:250
Size: A3 - 1189 x 841
Drawn: IE
Checked: NB
Appr:
Project: Residential Development, Whitehall Road West, Birkenshaw
Title: Visibility Splays and Dimensions

Drawing No: 23/341/100/005 Revision: H
Job No: 23-341 Date: 25.07.24

smas CHAS X.com/Bryanghall!
WORKSAFE BRYAN G HALL

Copyright Reserved Bryan G Hall Ltd.