
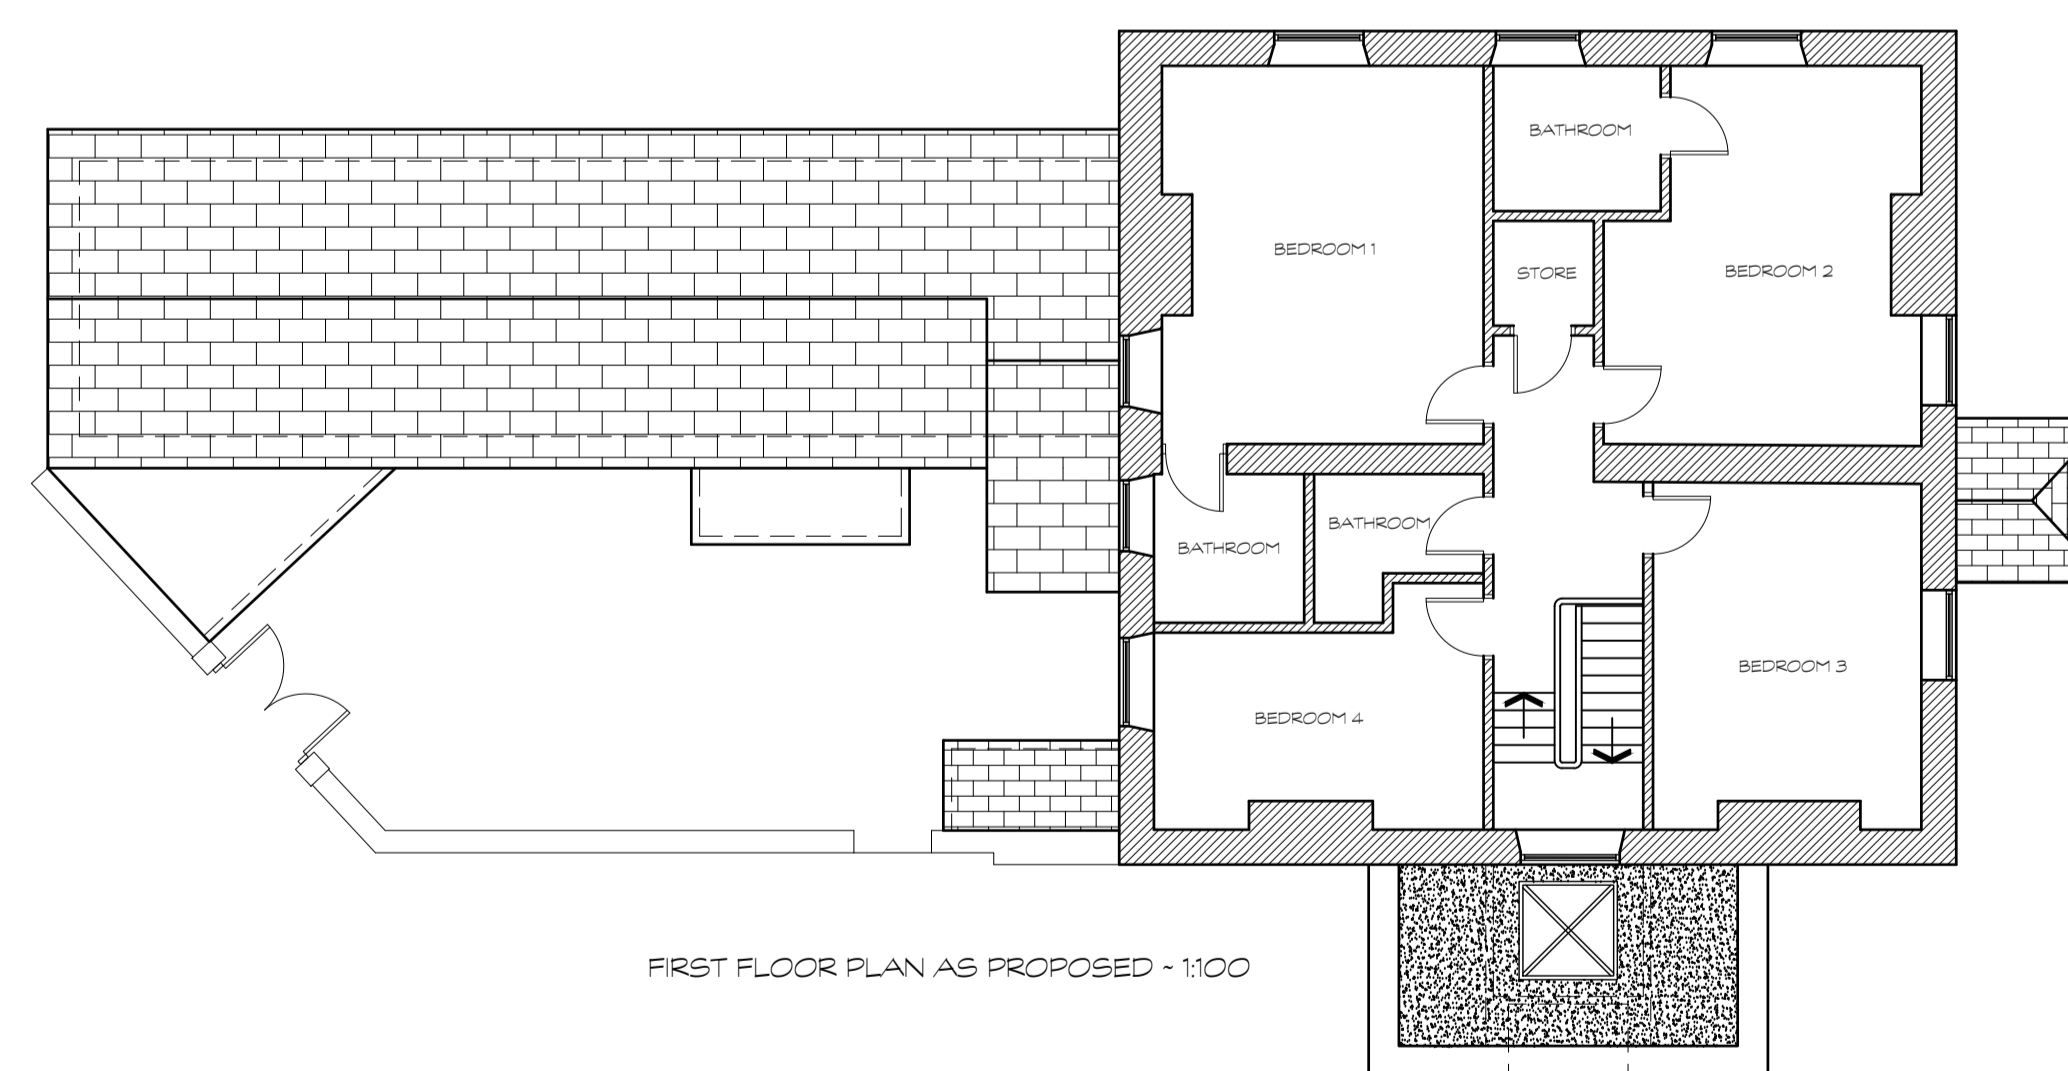
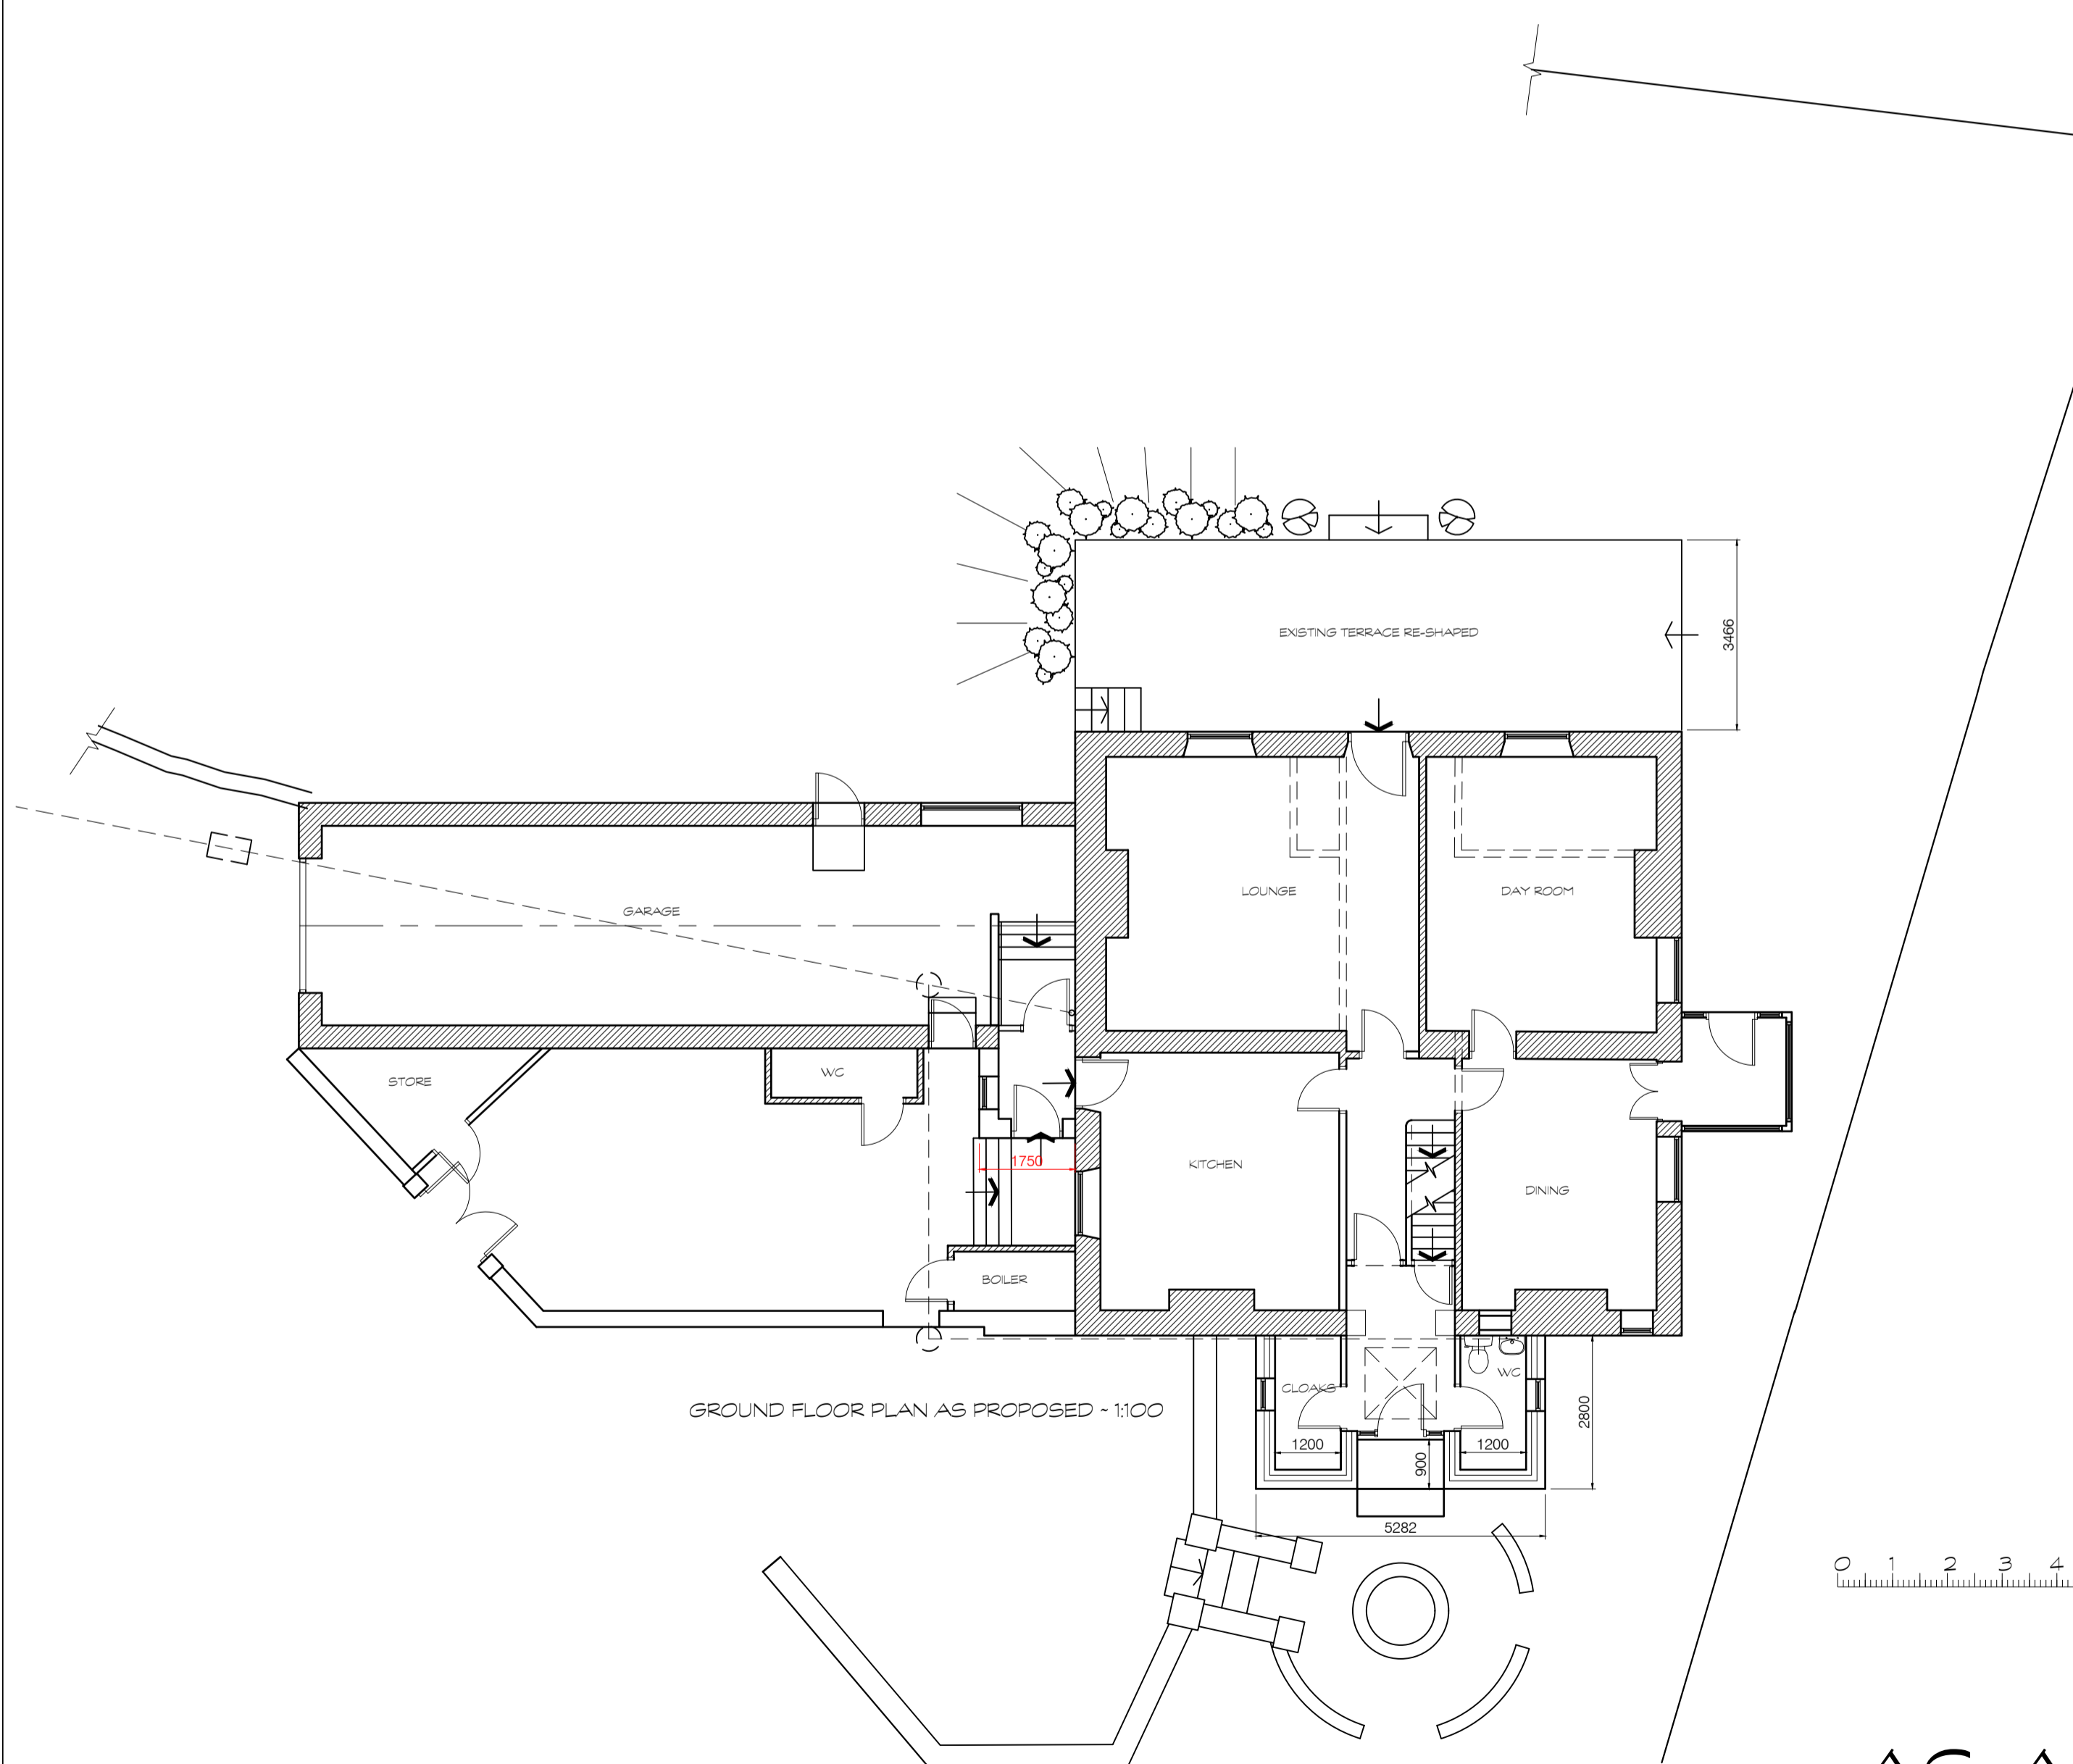


DO NOT SCALE IF IN DOUBT ASK

No part of this drawing may be reproduced without prior written permission from JMH Design. JMH Design reserves all copyrights on its designs. THIS DRAWING IS INTENDED FOR PLANNING AND BUILDING REGULATION SUBMISSIONS ONLY - AND SHOULD NOT BE USED AS A WORKING DRAWING FOR BUILDING PURPOSES. BOUNDARIES, ANGLES & DIMENSIONS ARE TO BE CHECKED ON SITE BY THE MAIN CONTRACTOR PRIOR TO COMMENCEMENT OF WORKS.

CDM Regulations
Contractor to comply fully with managing for Health and Safety - Construction (Design and Management Regulations 2015)

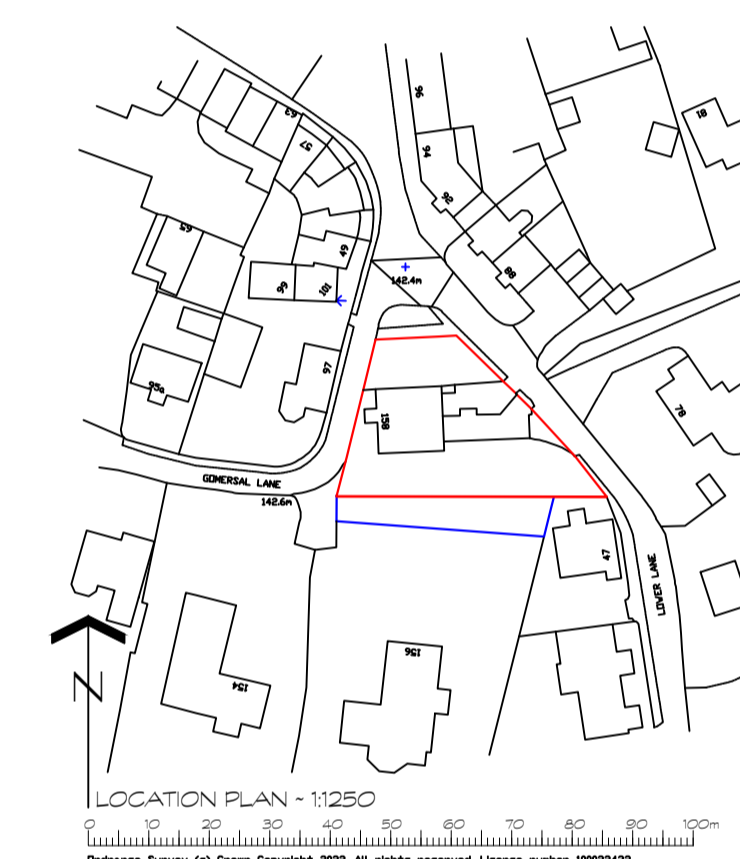

C FRONT PORCH PITCHED 10/05/23 MH
B AMENDED TO FLAT ROOF
B BOUNDARY WALL DETAIL REMOVED
B RED LINE AMENDED 15/03/23 MH
A TITLE BLOCK AMENDED 28/02/23 MH

REV	DETAILS	DATE	INITIAL
-----	---------	------	---------

PROJECT FRONT PORCH - SIDE PORCH

CLIENT MR MRS B MARTIN
 158 GOMERSAL LANE
 LITTLE GOMERSAL BD19 4JQ

TITLE PLANS & ELEVATIONS AS PROPOSED

DRG No. BM/03C SCALE 1:100 @ A1

DRN BY MH DATE 21/02/23

jmh.design
 architectural & interior consultants

Poplar Studios, 12 Liversedge Hall Lane,
 Liversedge, West Yorkshire. WF15 7DB

t: 01924 518 592
 e: info@jmhdesign.co.uk

AS APPROVED
 2023/62/90657/E