


9-11 Cemetery Road, WF16 9QS

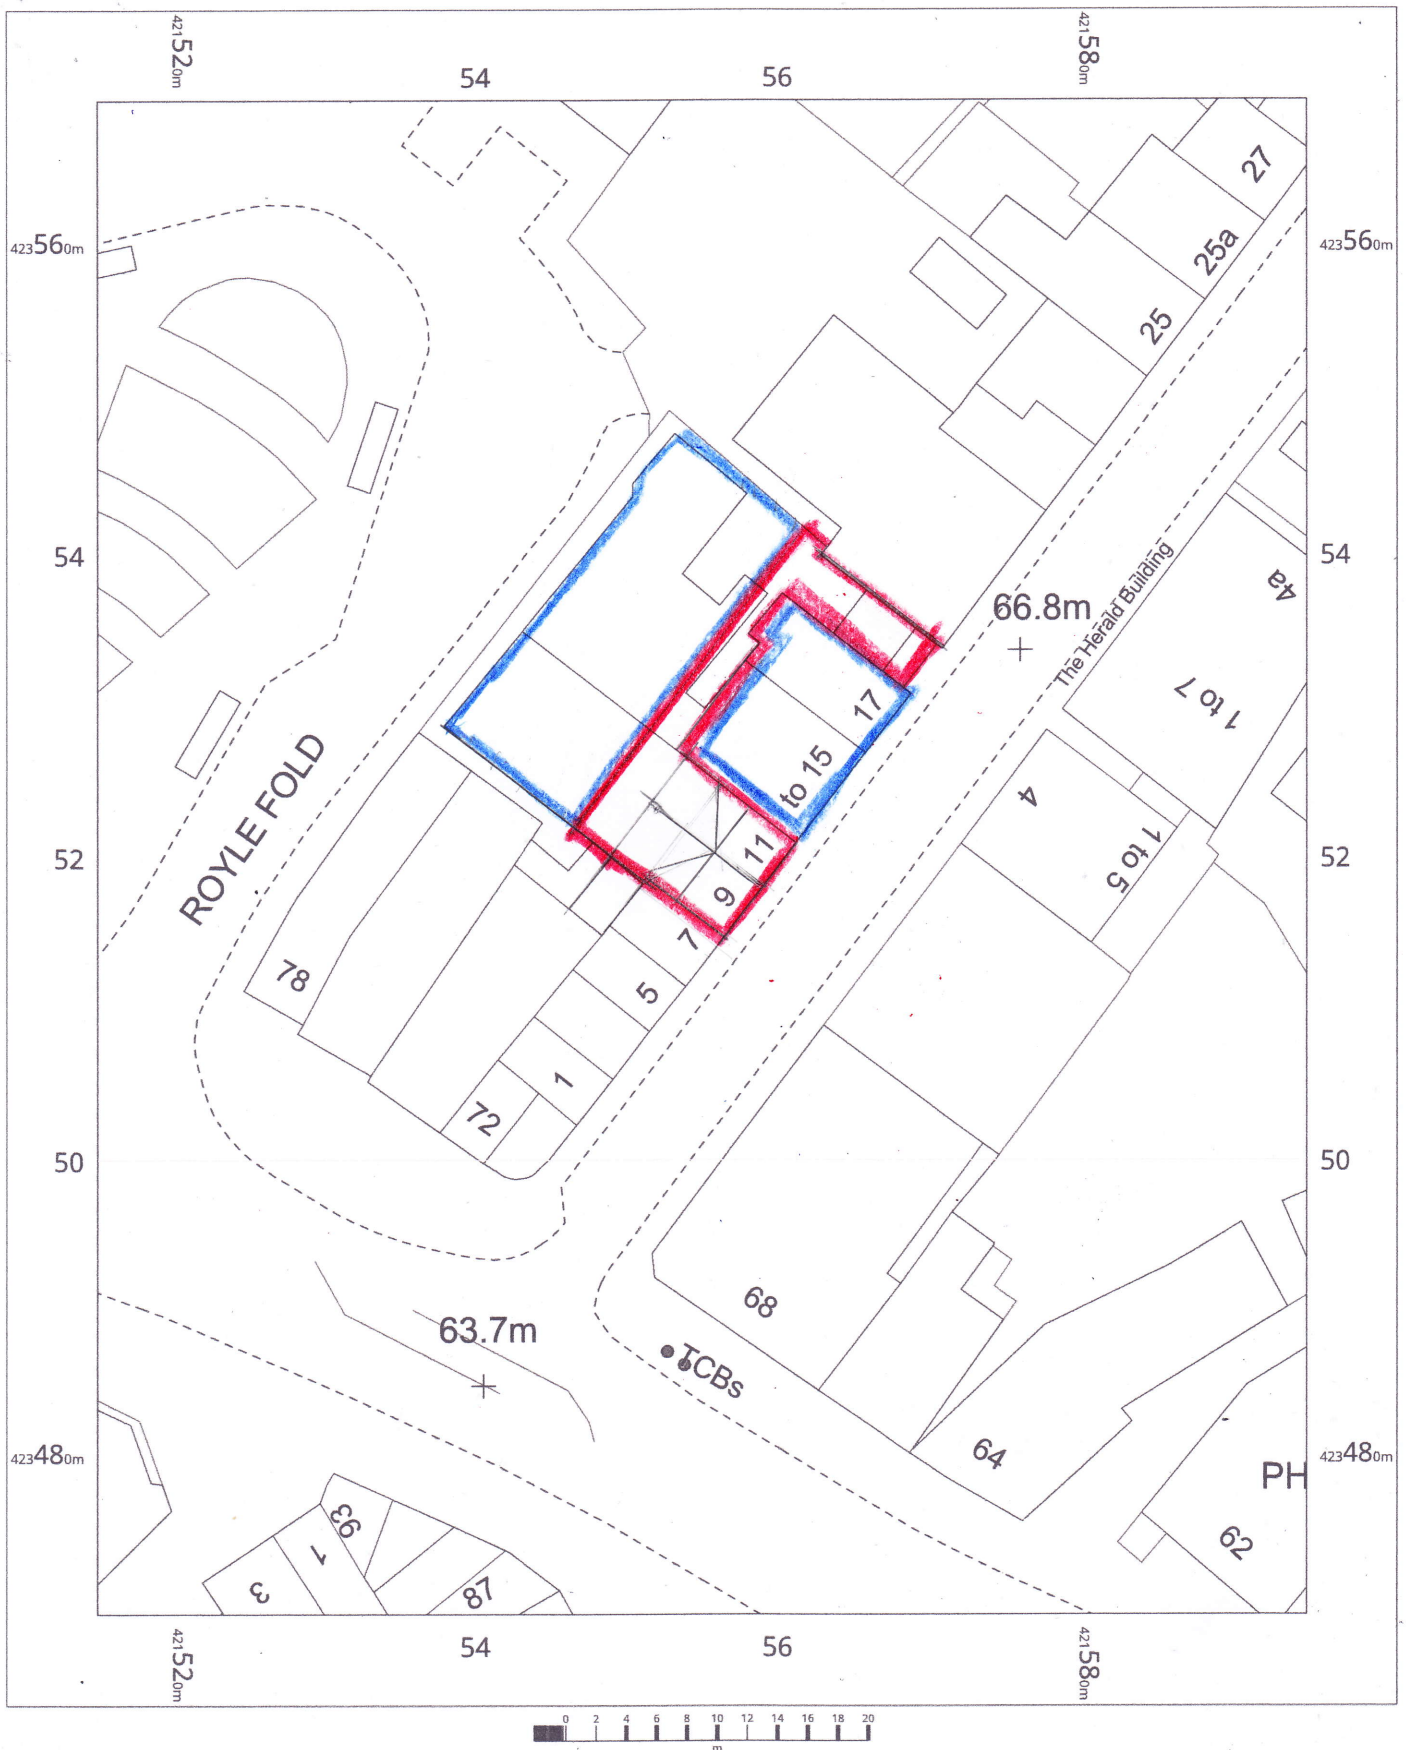


9-11 Cemetery Road,
Heckmondwike,
Kirklees
WF16 9QS

OS MasterMap 1250/2500/10000 scale
Thursday, July 24, 2025, ID: BW1-01234049
maps.blackwell.co.uk

1:500 scale print at A4, Centre: 421555 E, 423520 N

©Crown Copyright Ordnance Survey. Licence no.
100041041

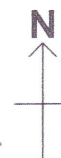

BLACKWELL'S
MAPPING SERVICES

www.blackwellmapping.co.uk

TEL: 0800 151 2612
maps@blackwell.co.uk