


0m  
0m  
0m  
0m

Scale 1:50  
Scale 1:100  
Scale 1:200  
Scale 1:1250

4m  
8m  
16m  
100m

[When to scale of original plan, bar = 8cm]

© Copyright Kirklees Metropolitan Council

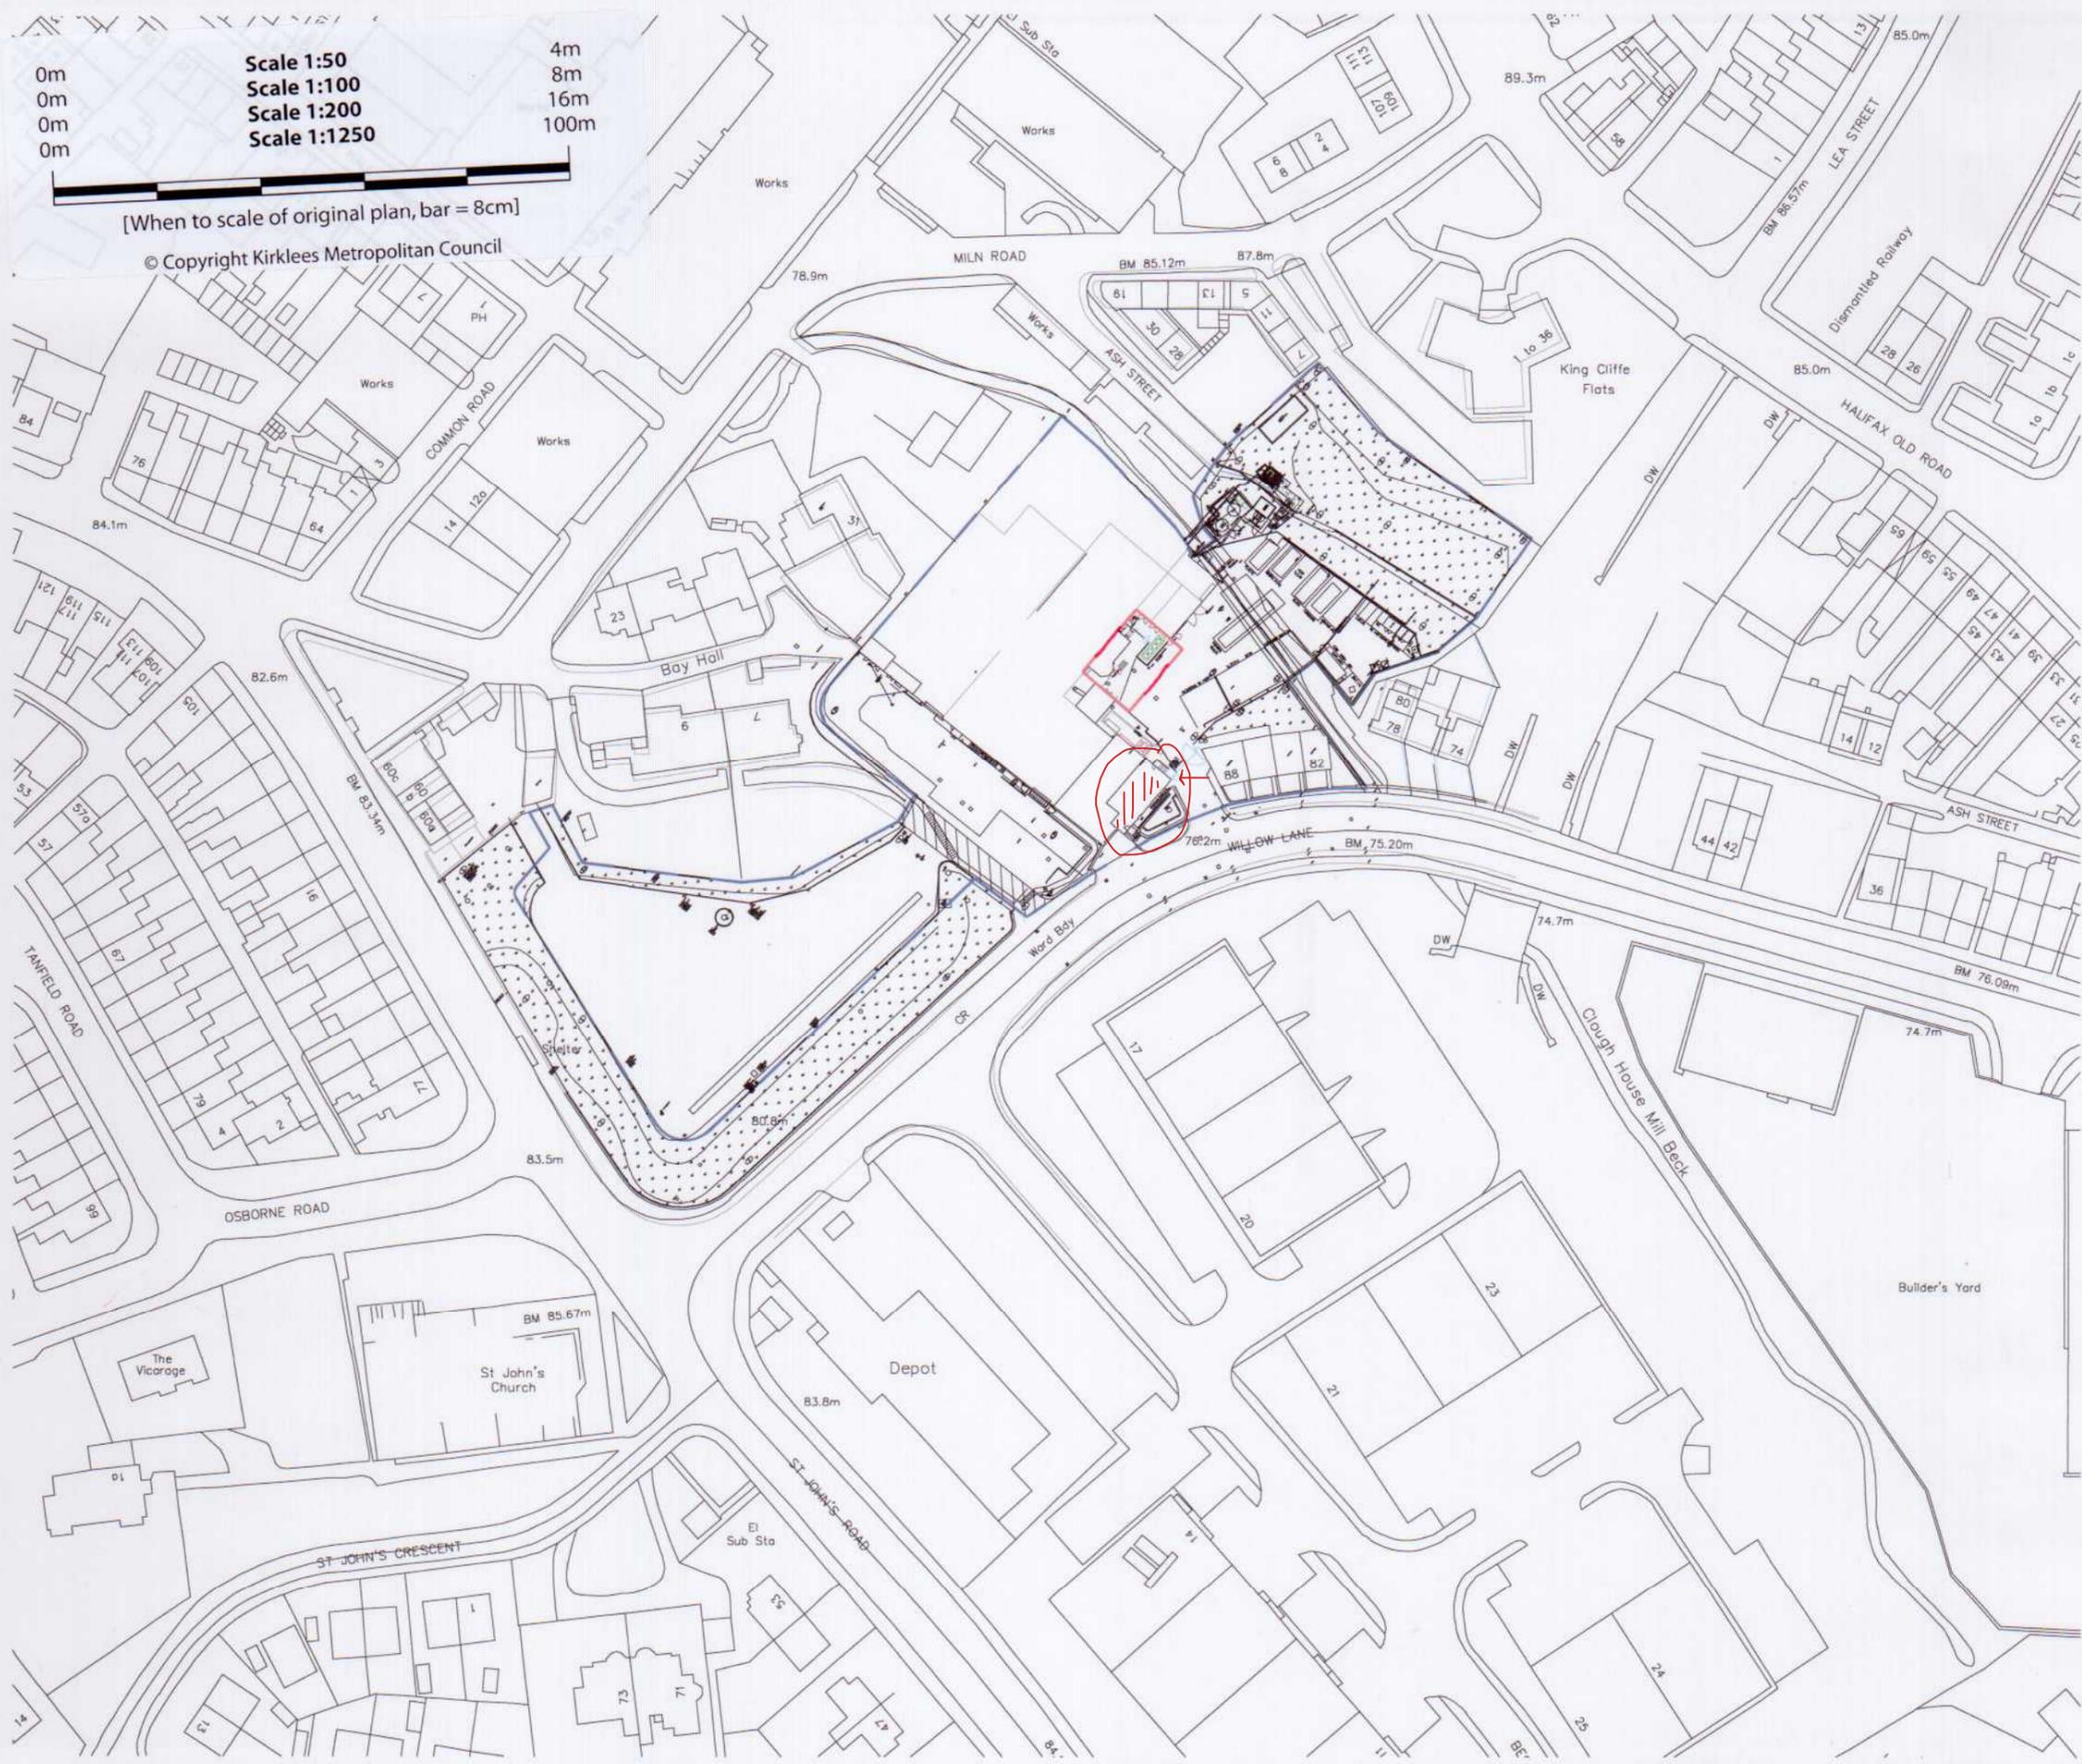

Notes  
This drawing is copyright and must not be reproduced without permission

Do not scale this drawing  
11/62/90033/W2

Site Ownership  
Line indicates proposed site / Location of works

Rev	Date	Description	Revised by	Checked by
Amendments				

**STATUS: PLANNING**

**CLIENT**  
BRITVIC SOFT DRINKS Ltd  
82 WILLOW LANE, BIRKBY, HUDDERSFIELD, HD1 5EB

**PROJECT**  
PROPOSED SILO AND ASSOCIATED BUND AND WORKS

**TITLE**  
LOCATION PLAN

**JOB NO.** 10023      **DATE** DEC 2010

**DRAWING NO.** AD (00) 101

**DRAWN BY** CJP      **CHECKED BY**

**SCALE** 1:1250      **SHEET** A3

**WEB:** WWW.ONEDESIGNAS.COM

**EMAIL:** MAIL@ONEDESIGNAS.COM

**oneDESIGN**

**WEST WINDS, 2A WESTMOOR AVENUE  
BAILDON  
SHIPLEY  
TEL: 01274 585890  
MOB: 07947101127**