

**North Existing**  
1 : 100




**East Existing**  
1 : 100



**South Existing**  
1 : 100



**West Existing**  
1 : 100

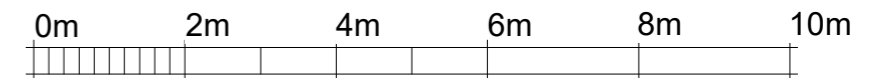

VISUAL SCALE 1:100 @ A3

**SJ ARCHITECTURE LTD**

T: 07880254823  
E: info@sjarchitectureltd.com

Project:	11 INFIRMARY ROAD, DEWSBURY,	
Client:	ASAD	
Date:	25/05/2025	
Drawing Number:	A-2000	REV
Scale (@ A3)	1 : 100	
Sheet	EXISTING-ELEVATIONS	
Drawn by:	Author	