


Notes:

- All work is to be carried out to the latest current British standards Codes of Practice and recognised working practices.
- All work and materials should comply with Health and Safety legislation.
- All dimensions are in millimetres unless where explicitly shown otherwise.
- The contractor should check and certify all dimensions as work proceeds and notify the agent of any discrepancies.
- Do not scale off the drawings, if in doubt ask.
- Home owners are liable for any work undertaken prior to Full Planning Consent and or Building Regulations Approval

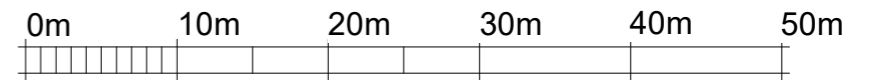

VISUAL SCALE 1:500 @ A3

SJ ARCHITECTURE LTD

T: 07880254823
E: info@sjarchitectureltd.com

Project:	11 INFIRMARY ROAD, DEWSBURY,	
Client:	ASAD	
Date:	25/05/2025	
Drawing Number:	L-0002	REV
Scale (@ A3)	1 : 500	
Drawn by:	Author	

Proposed Site
1 : 500