
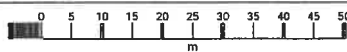


Location Plan 1:1250

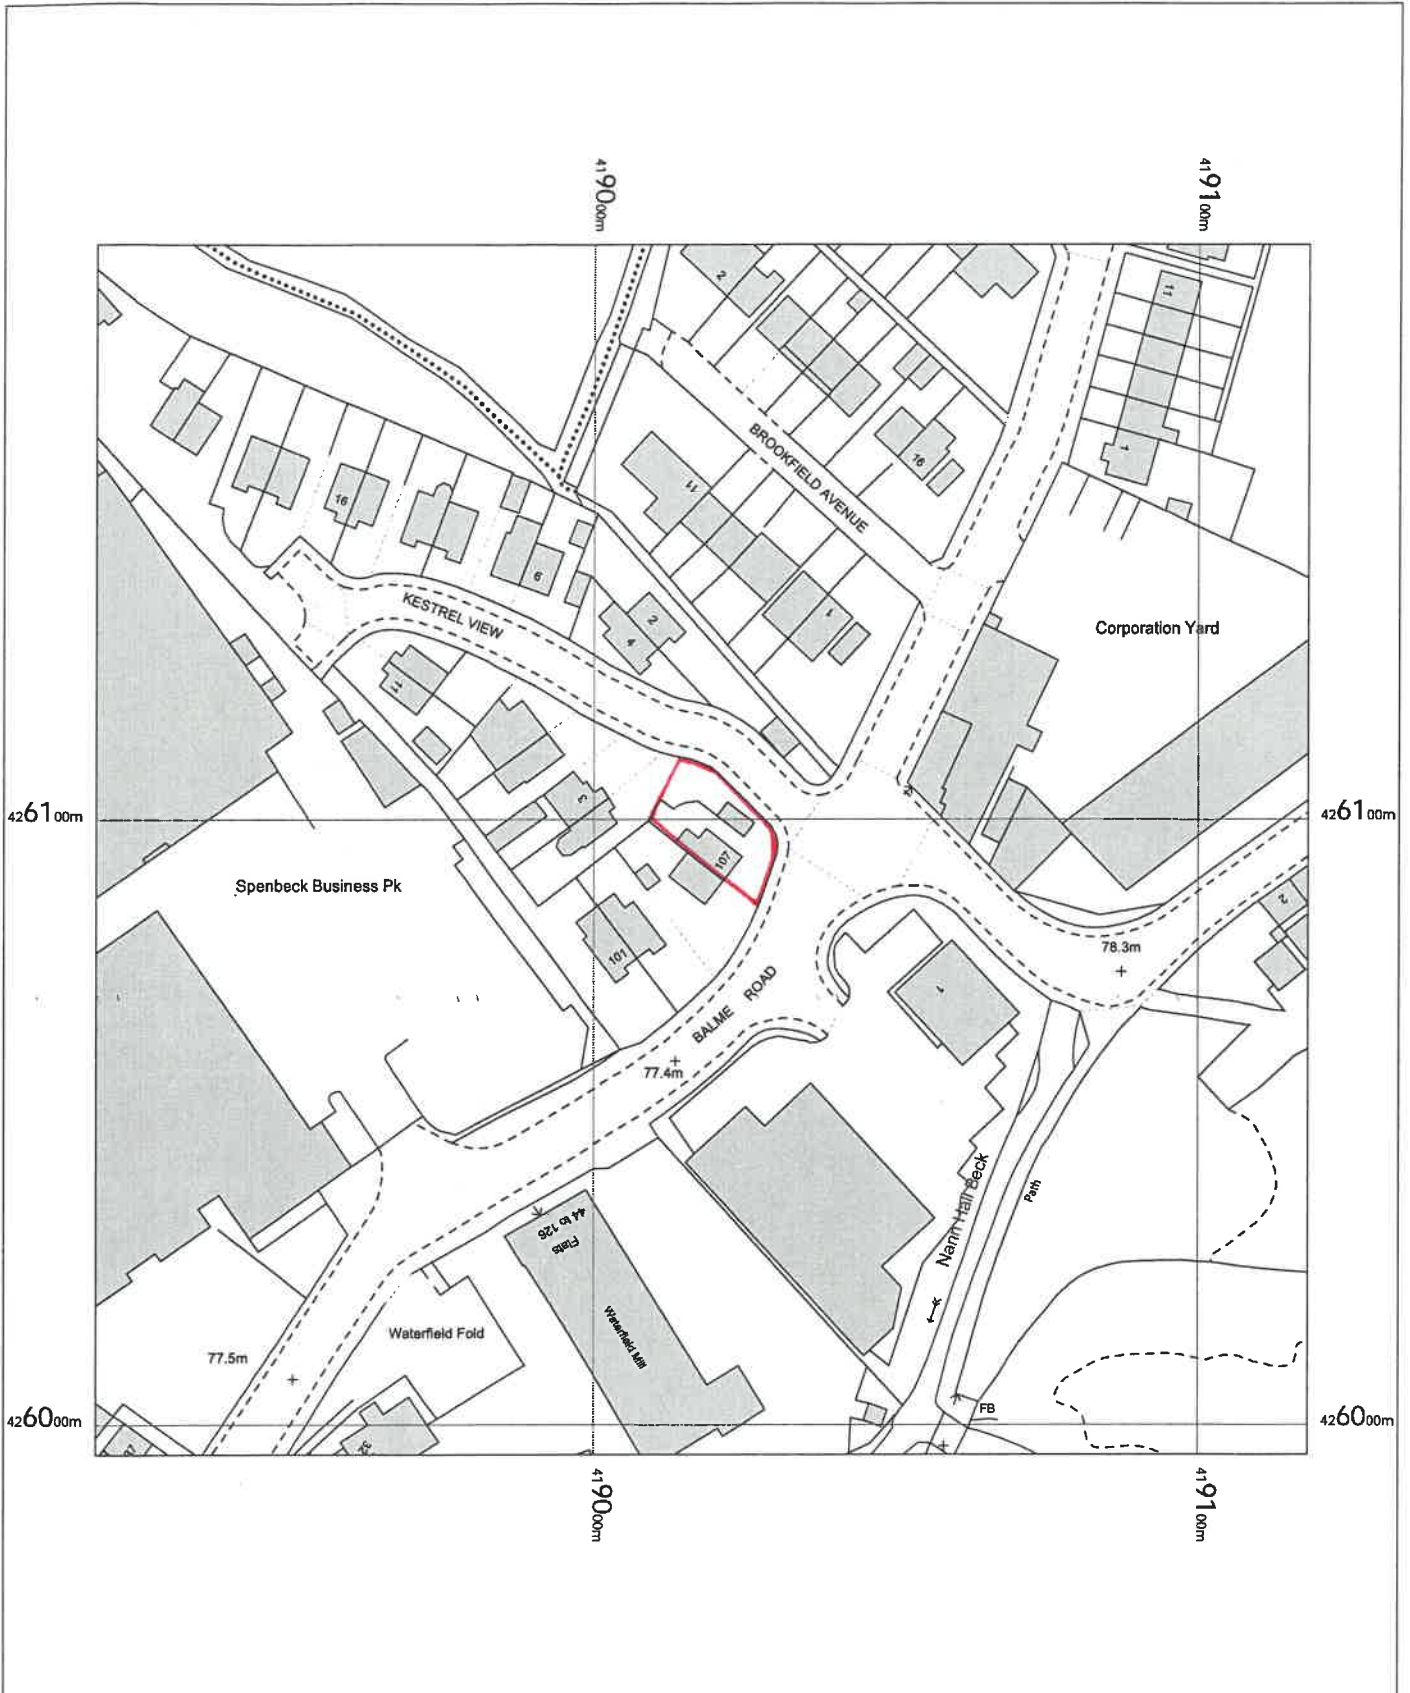


107 Balme Road,
Cleckheaton,
Kirklees
BD19 4EW

OS MasterMap 1250/2500/10000 scale
Monday, August 4, 2025, ID: BW1-01235461
maps.blackwell.co.uk

1:1250 scale print at A4, Centre: 419018 E, 426095 N

©Crown Copyright Ordnance Survey. Licence no.
100041041

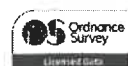

BLACKWELL'S
MAPPING SERVICES
PERSONAL & PROFESSIONAL MAPPING
www.blackwellmapping.co.uk

TEL: 0800 151 2612
maps@blackwell.co.uk