

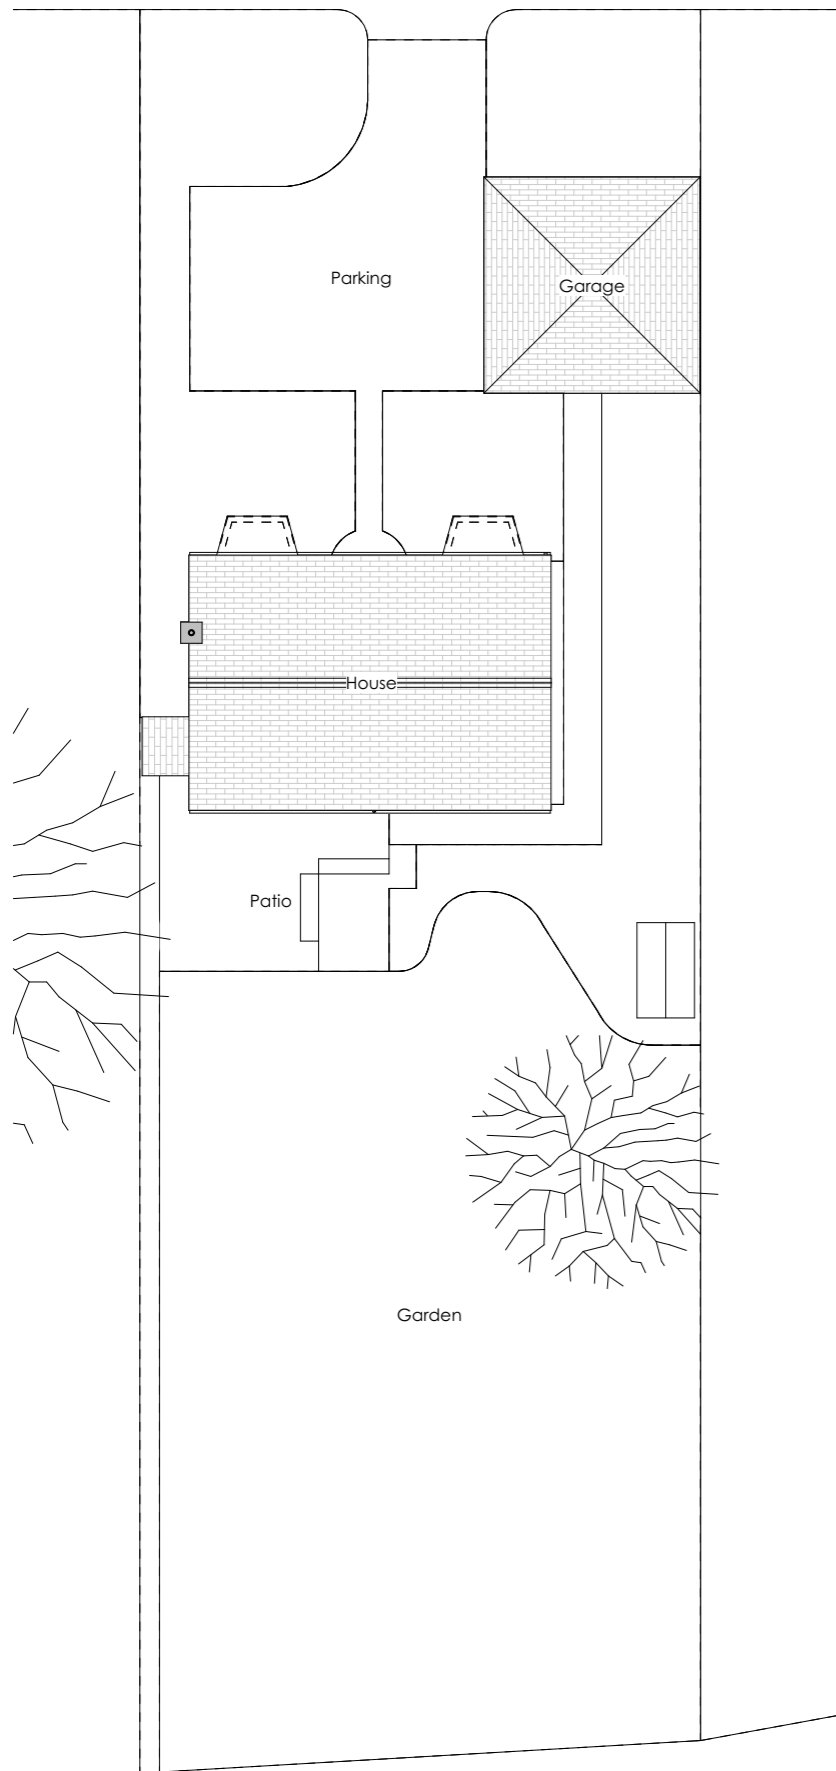


BARNSELY ROAD

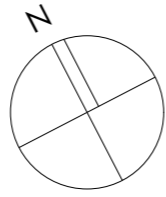

Block Plan - Existing
1:250

BARNSELY ROAD

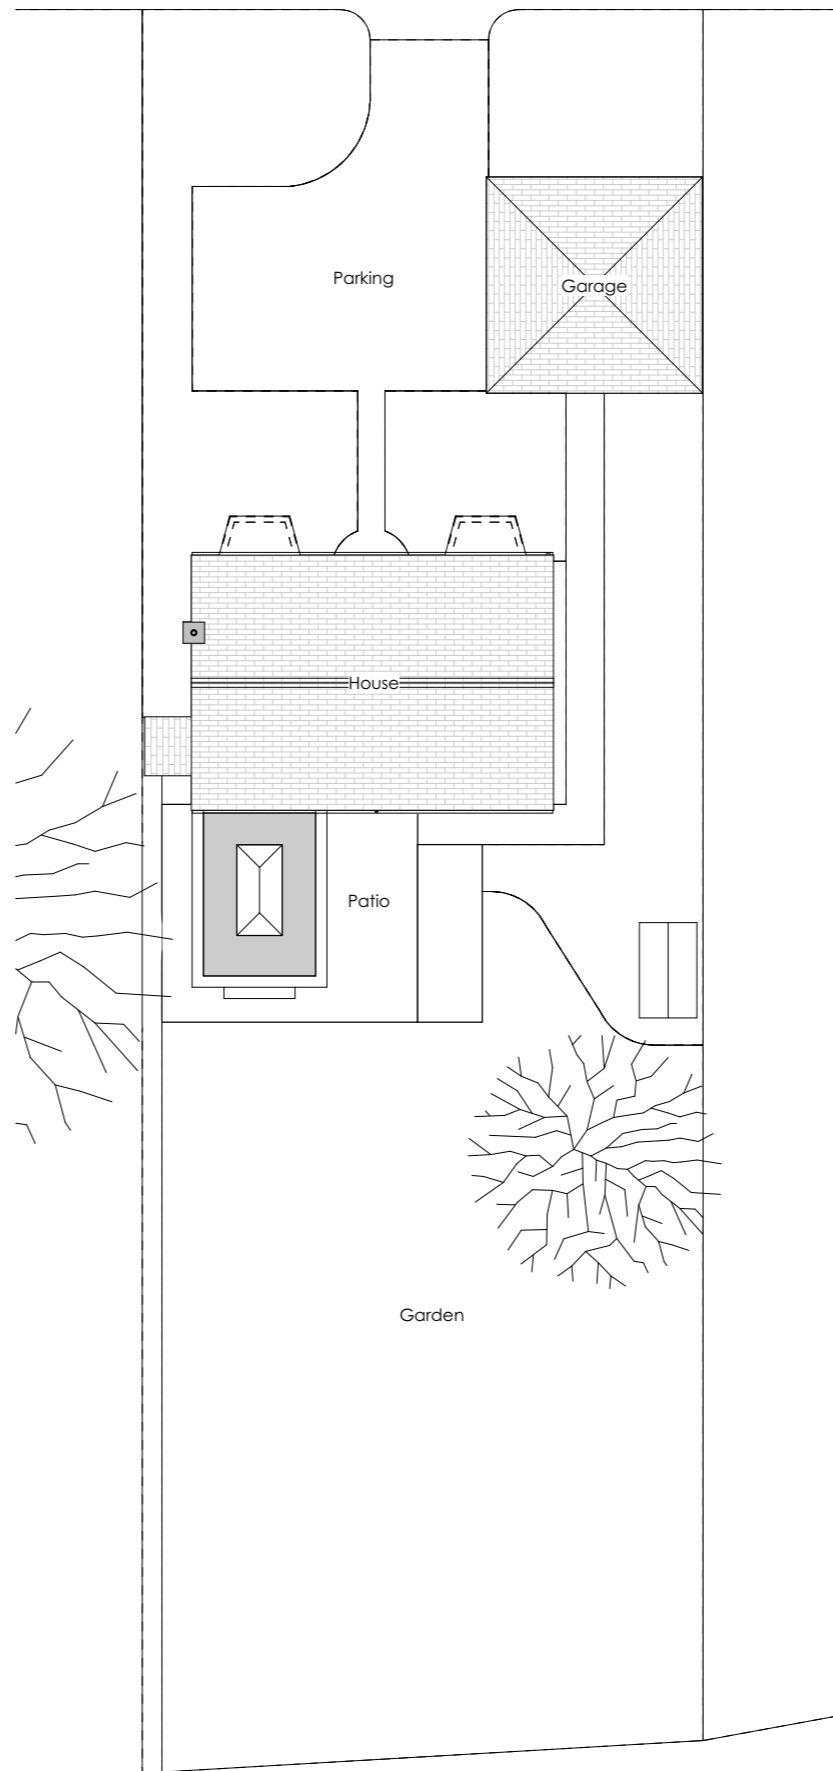

Block Plan - Proposed
1:250

General Notes

THIS DRAWING HAS BEEN PREPARED FROM ORDNANCE SURVEY INFORMATION AND IS FOR INFORMATION PURPOSES ONLY. DO NOT SCALE FROM DRAWING, USE FIGURED DIMENSIONS ONLY. ALL DIMENSIONS MUST BE CHECKED AND VERIFIED ON SITE PRIOR TO COMMENCEMENT OF WORK AND DESIGNER TO BE NOTIFIED OF ANY DISCREPANCIES.

Revision	Description	AB	Issued	Checked	Date
A	Existing / Proposed block plans combined.	AB			04/08/2025

Client: Mr & Mrs Doyle
Project: 70 Barnsley Road, Upper Cumberworth, Huddersfield
Drawing: Block Plans

Drawing Status:

PLANNING

Date: SEP 22	Scale @ A3: 1:250	Drawn by: AB
Project No: 214	Drawing No: (0-) 03	Revision: A



Bamford Architectural Ltd.

07725022034
enquiry@bamfordarchitectural.co.uk
bamfordarchitectural.co.uk