

NOTES:
 Sketch schemes may be based on plan information of unknown origin and are subject to Topographical survey, Geotechnical survey, Arboricultural and Ecological survey, Planning, Building Regulations, Highways and other Statutory Authorities.
 Structural Elements, including, but not limited to, steel beams, columns, steel and concrete lintels, foundations etc are strictly to structural engineers design and calculation.




PROPOSED NW STREET SCENE ROBIN ROYD LANE



PROPOSED BLOCK PLAN 1:500



PROPOSED SE STREET SCENE WELL HOUSE LANE

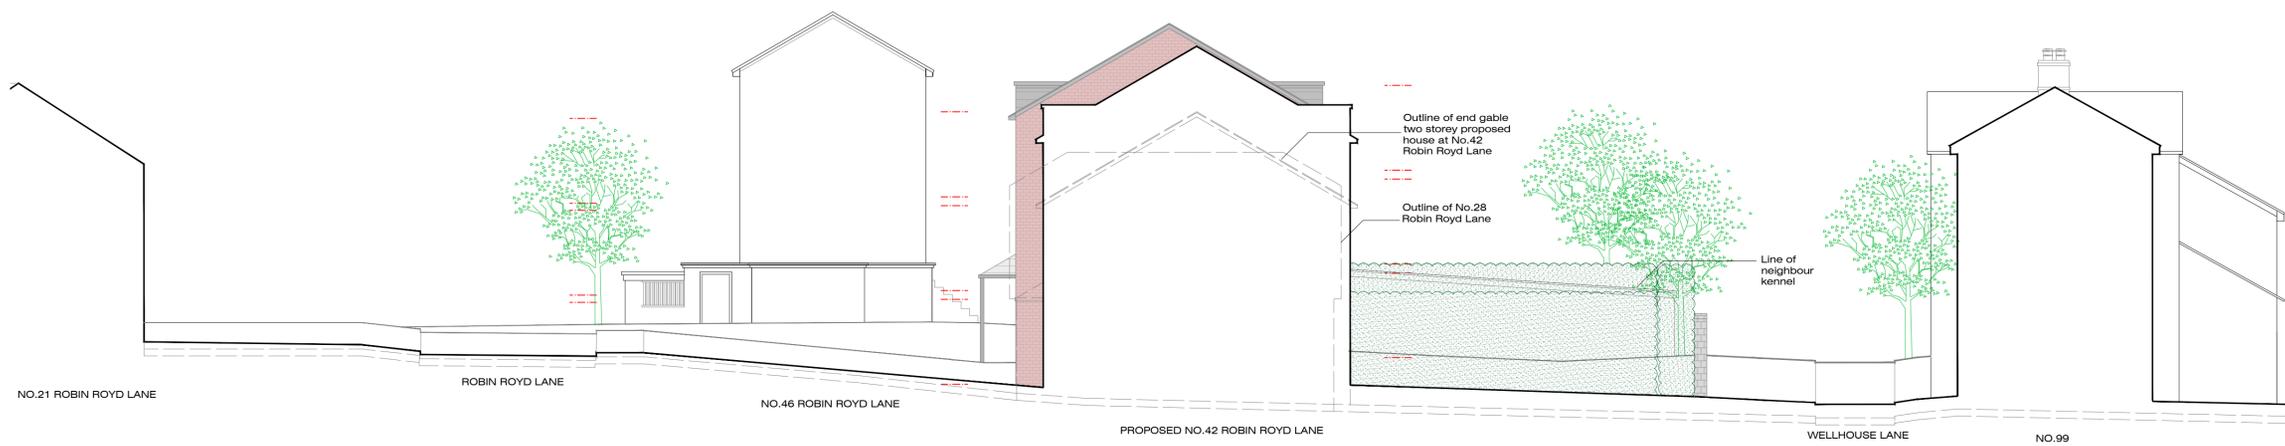

PROPOSED SECTION THROUGH ROBIN ROYD LANE AND WELL HOUSE LANE

D 17.10.25 Revision to planning comments AG

CRL architects

Maple Lodge
 Woodhouse Cliff, Leeds
 LS6 2HF

Tel: 0113 274 2511
 Email: crlarchitects@btconnect.com

Status: Planning

Project:
 42 Robin Royd Lane, Mirfield, WF14 0LG

Title:
 Proposed Street Scene Elevations

Scale:
 1:100 @ A1 or as indicated

Client:
 --

Job No:
 3115

Revision:
 D

Date:
 JULY 25

DO NOT SCALE FROM THIS DRAWING.

THIS DRAWING MUST NOT BE REPRODUCED IN WHOLE OR IN PART WITHOUT PRIOR WRITTEN AUTHORITY.

