



Reference Plan

DO NOT SCALE this drawing, figured dimensions only are to be used.  
 This drawing is the sole copyright of PARKdesigned.  
 Any discrepancies between this drawing and other information should be reported to the Architect.  
 THE BOUNDARY SHOWN IS BASED ON INFORMATION SUPPLIED BY OTHERS, NOT PARKdesigned, ALL BOUNDARIES TO BE VERIFIED ON SITE. MODIFICATIONS TO THIS DRAWING TO BE MADE SOLELY ON ORIGINAL MAGNETIC MEDIA, AND MAY ONLY BE CARRIED OUT BY PARKdesigned.


|   |   |   |   |   |
|---|---|---|---|---|
| A | - | - | - | - |
|---|---|---|---|---|

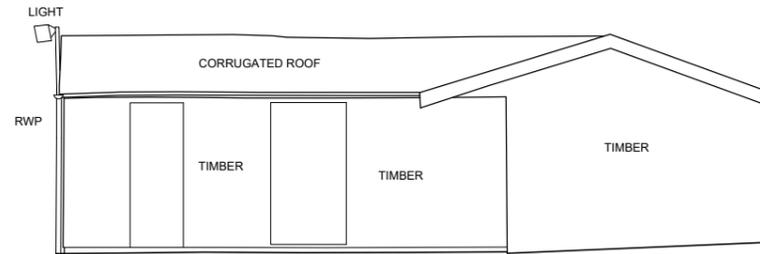

Existing Elevation A

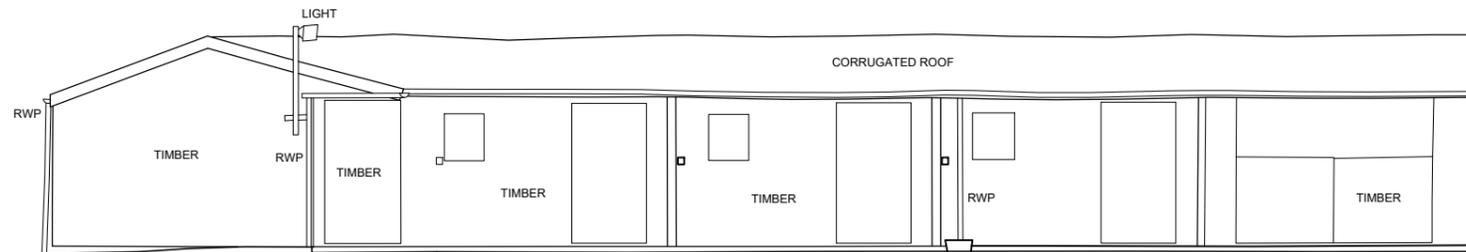

Existing Elevation B

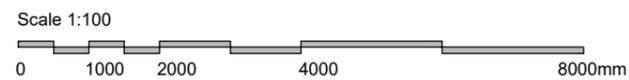

# PARKdesigned architects

Leeds: The LOFT, 13, Carlton Mills, Armley, LS12 2QG  
 London: Seven Pancras Square, 7 Kings Blvd, NC1 4AG

Tel: 0113 819 8057  
 Email: info@parkdesigned.com  
 Website: www.parkdesigned.com

| Client:             | Date:       | Scale:    |
|---------------------|-------------|-----------|
| Mr Massey           | July        | 1:100 @A3 |
| Project Name:       | Drawn:      | Reviewed: |
| Copley Farm         | OS          | EP        |
| Drawing Title:      | Drawing No: | Revision: |
| Existing Elevations | 004         | -         |
| Drawing Status:     | Project No: |           |
| Planning            | 2024.06     |           |

Do not scale off this drawing. Work to figured dimensions, and any discrepancy to be reported to the architect. Refer to larger scale drawings where available. ©PARK Designed