



Proposed Elevation A

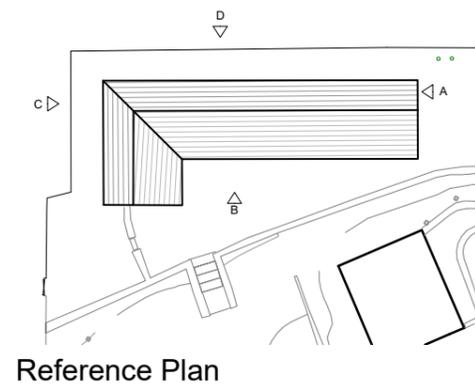


Reference Plan

DO NOT SCALE this drawing, figured dimensions only are to be used. This drawing is the sole copyright of PARKdesigned. Any discrepancies between this drawing and other information should be reported to the Architect. THE BOUNDARY SHOWN IS BASED ON INFORMATION SUPPLIED BY OTHERS, NOT PARKdesigned, ALL BOUNDARIES TO BE VERIFIED ON SITE. MODIFICATIONS TO THIS DRAWING TO BE MADE SOLELY ON ORIGINAL MAGNETIC MEDIA, AND MAY ONLY BE CARRIED OUT BY PARKdesigned.


A	12/08/24	Updated as per comments.	EP	OS
B	21/07/24	Updated as per comments.	EP	OS

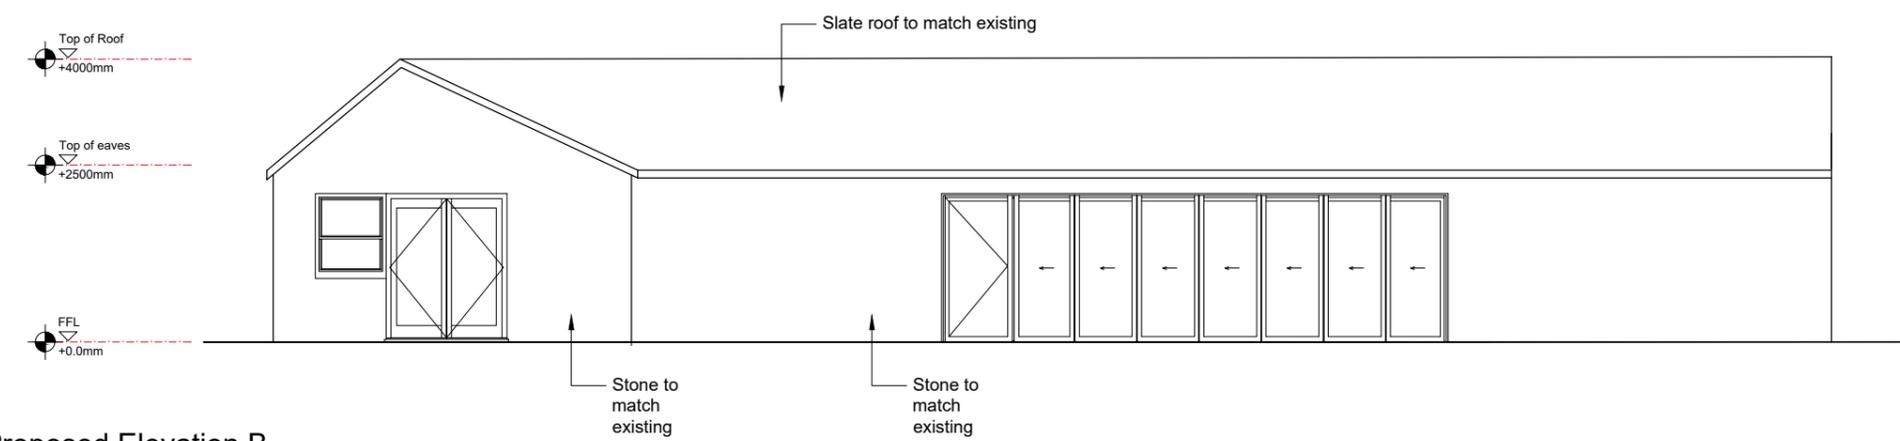


Proposed Elevation B

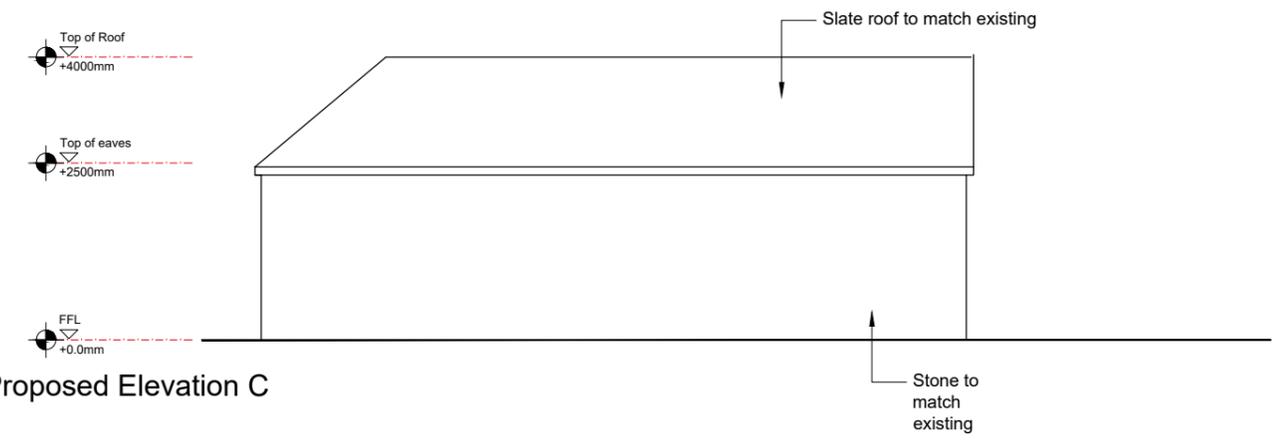

Proposed Elevation C

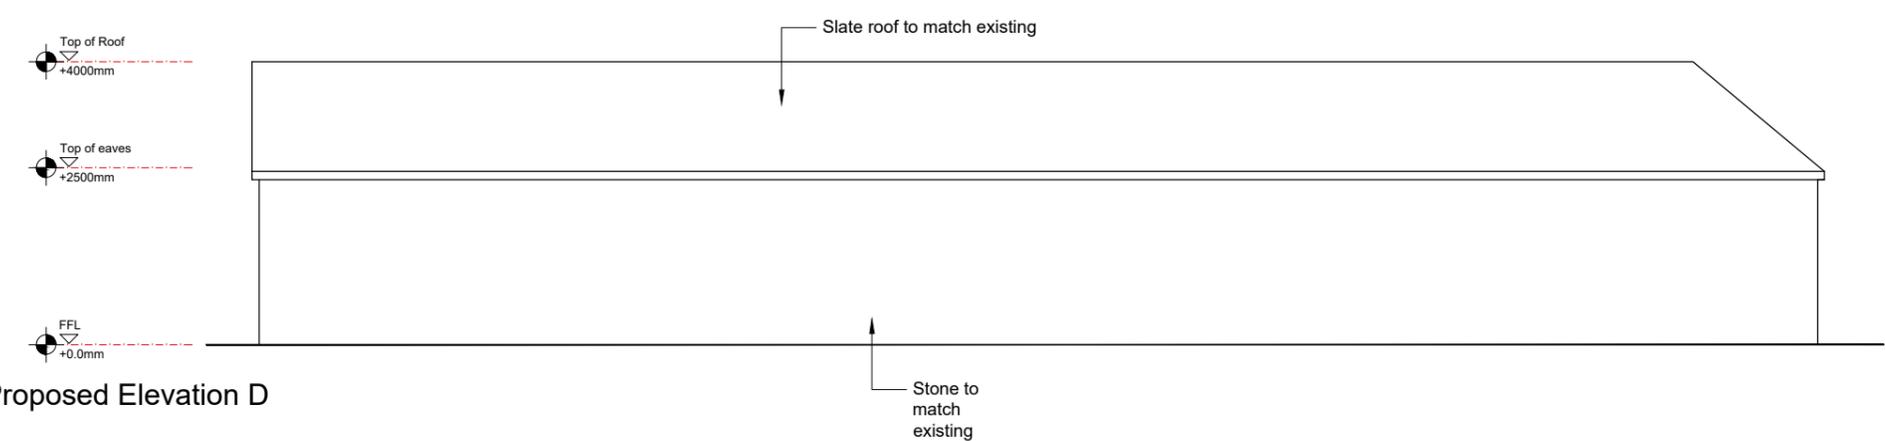

Proposed Elevation D

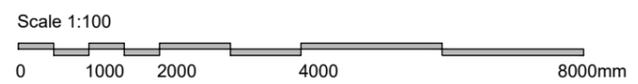

# PARKdesigned architects

Leeds: The LOFT, 13, Carlton Mills, Armley, LS12 2QG  
 London: Seven Pancras Square, 7 Kings Blvd, NC1 4AG  
 Tel: 0113 819 8057  
 Email: info@parkdesigned.com  
 Website: www.parkdesigned.com

Client:	Date:	Scale:
Mr Massey	July	1:100 @A3
Project Name:	Drawn:	Reviewed:
Copley Farm	OS	EP
Drawing Title:	Drawing No:	Revision:
Proposed Elevations	007	B
Drawing Status:	Project No:	
Planning	2024.06	

Do not scale off this drawing. Work to figured dimensions, and any discrepancy to be reported to the architect. Refer to larger scale drawings where available. ©PARK Designed