



Note: Sketch schemes may be based on plan information of unknown origin and is subject to verification and survey. Contractors must verify all dimensions on site before commencing any work on site. Dimensions shown are not to scale. Use agreed dimensions only. Ensure agreed dimensions are plotted in 'Actual Size'. Building areas are shown to adjust over the course of the design process due to ongoing construction and developments. Subject to statutory approvals and survey.

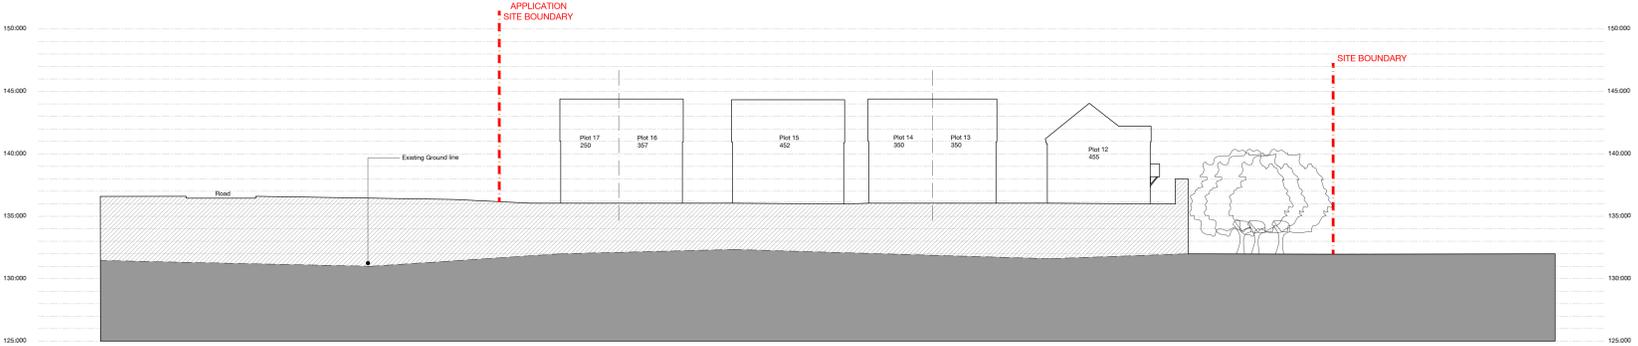

Section AA



Section BB

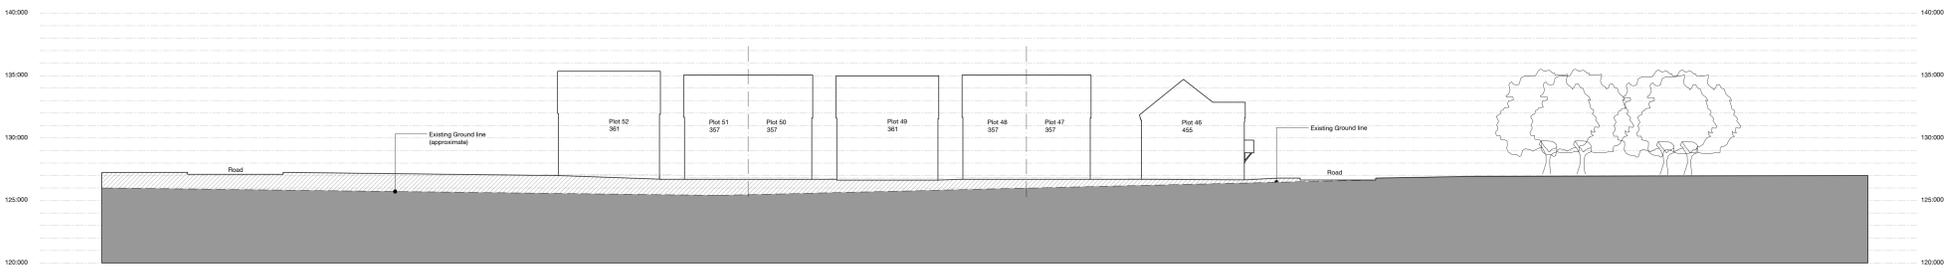

Section CC



Reference Plan (1:1000)

Rev	Description	Drawn	Date
<p><b>edwardarchitects</b></p> <p>LOD: Marshalls Mill, Marshall Street, Leeds, LS11 9YJ   0113 819 8041            LON: 320 City Road, Angel, London, EC1Y 2NE   edwardarchitects.co.uk</p>			
<p>Client: Gleeson            Cockley Hill Lane, Kirkheaton</p>			
<p>Planning</p>			S2
<p>Proposed Site Sections</p>			OS
<p>Outline Application Site (2021/62/92527/W)</p>			CR
<p>1187 - EA - A - P202 -</p>			14.07.25 1:200 (A0)