


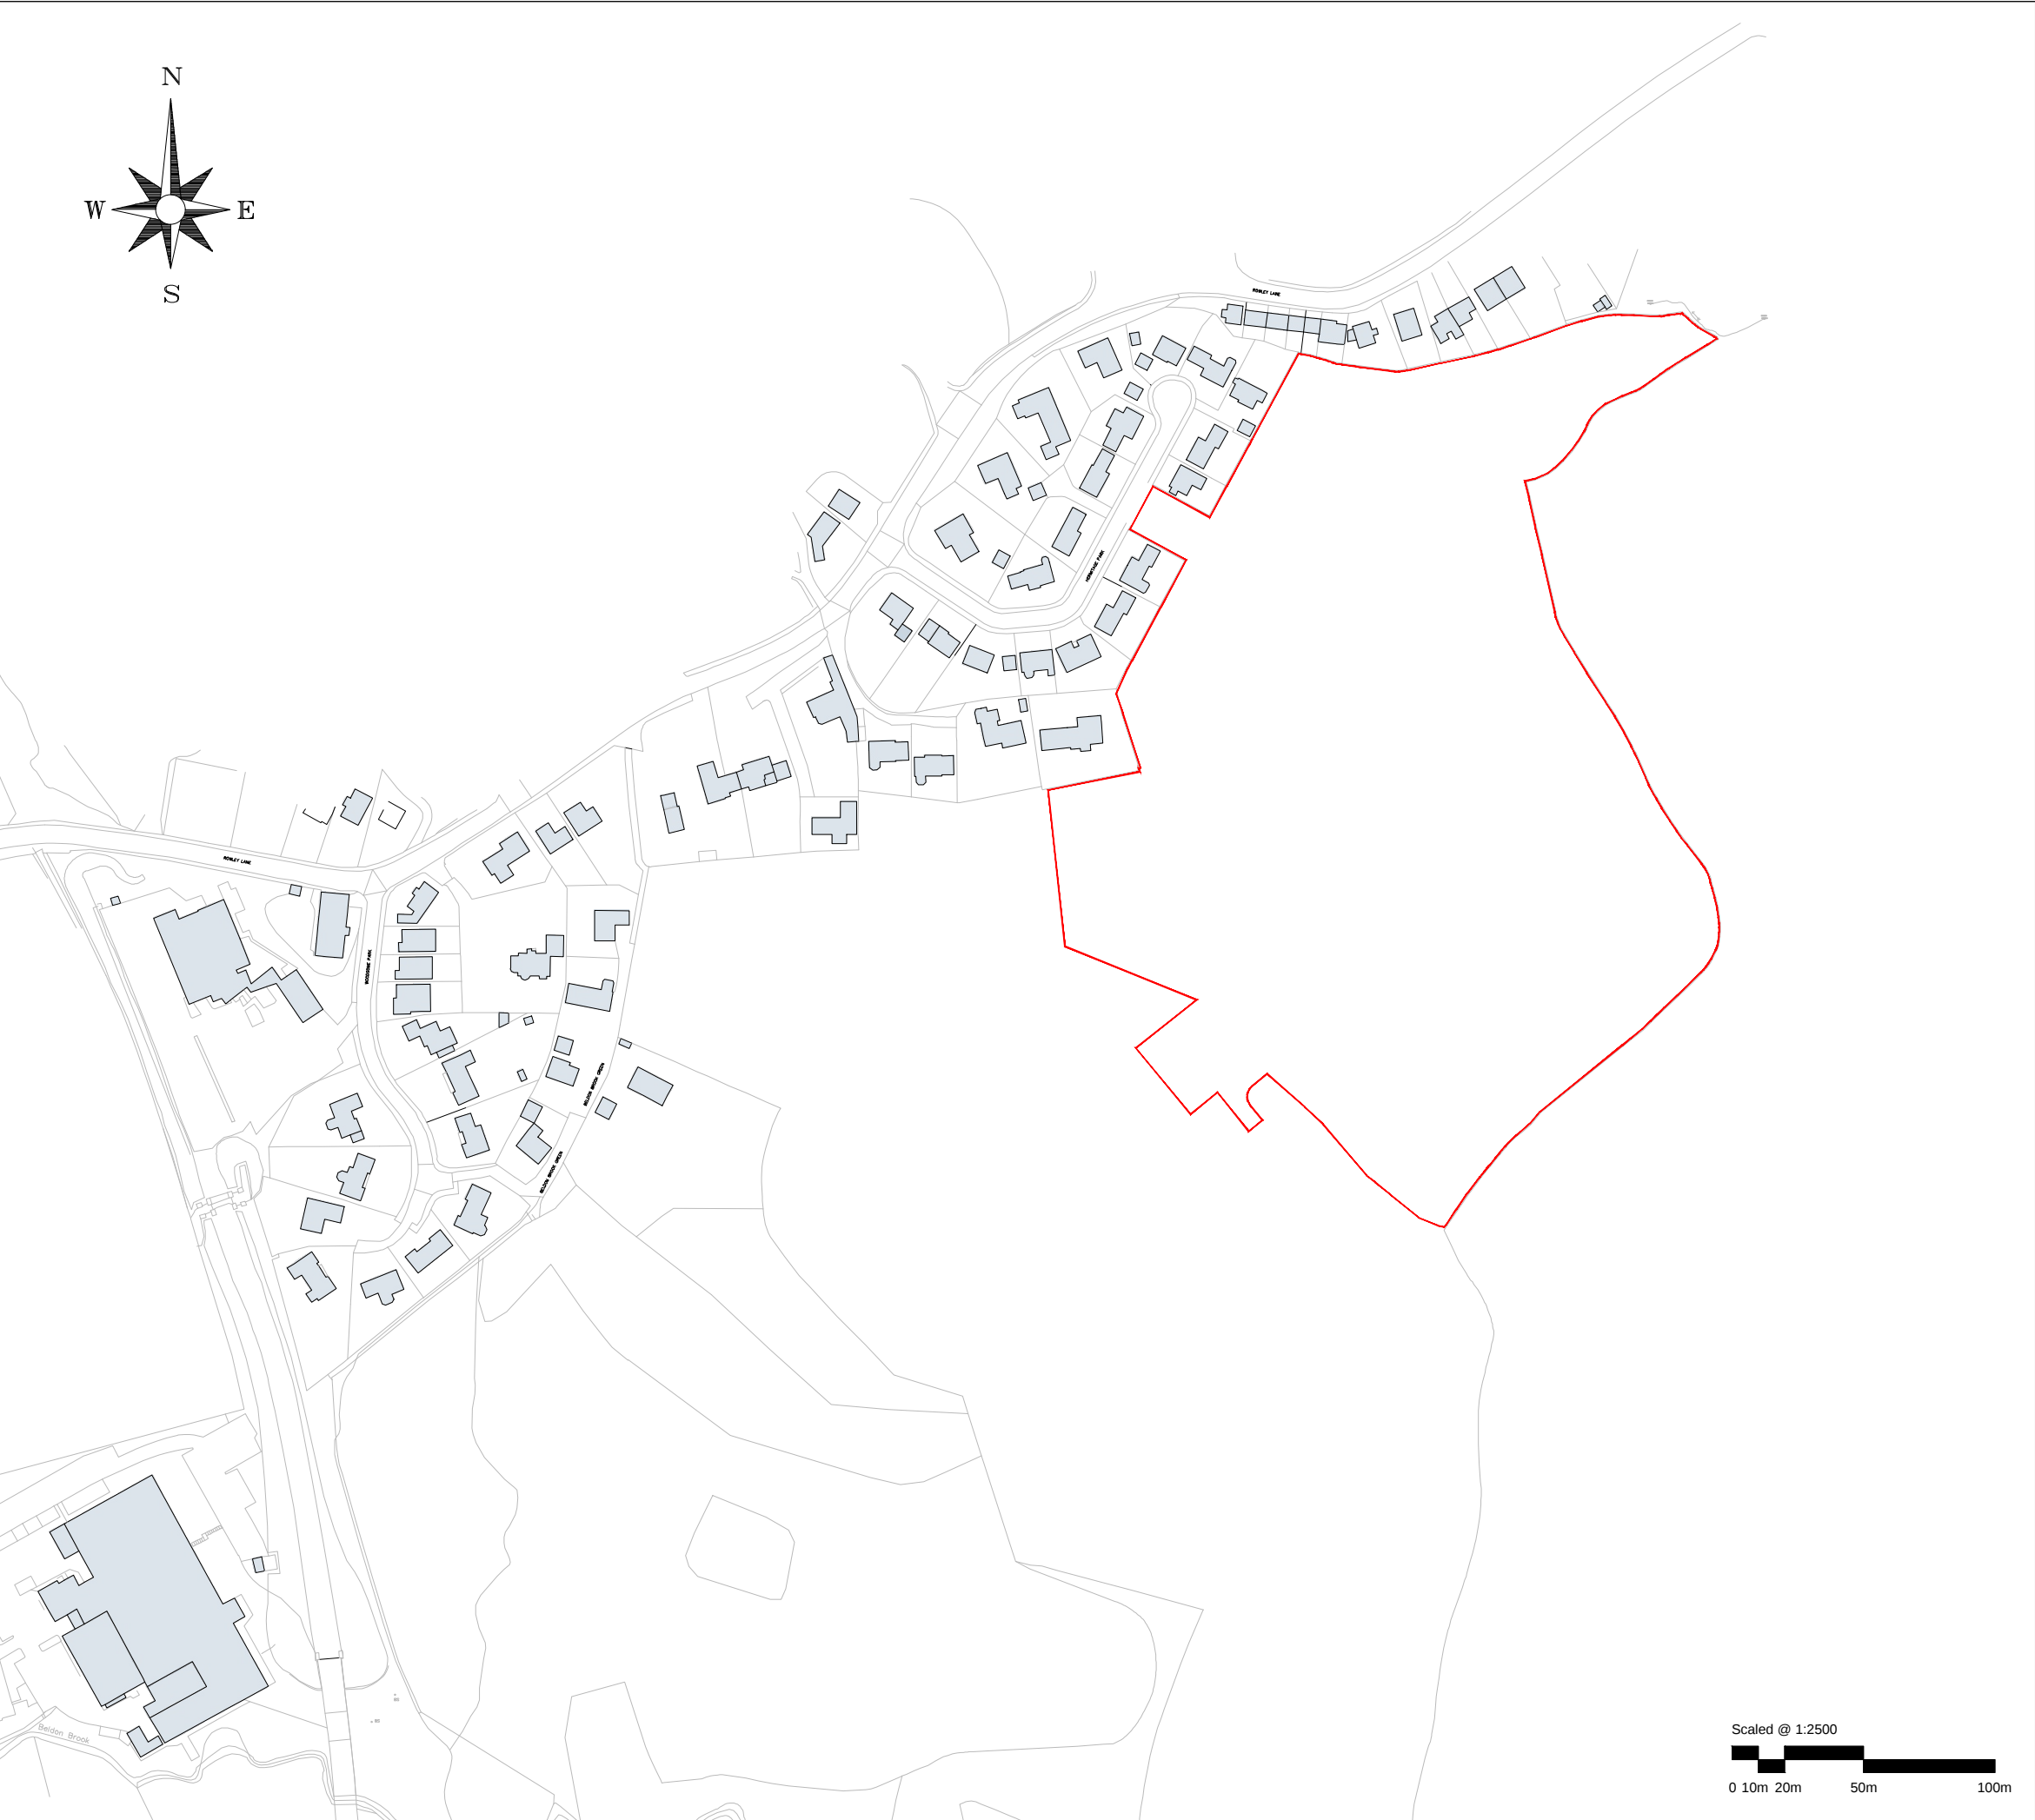

A Line thickness issue updated JW 02.01.25

Rev.	Description	Drawn	Date
------	-------------	-------	------

miller homes

Miller Homes Ltd - Yorkshire
Lapwing House
Peel Avenue, Calder Park
Wakefield
West Yorkshire, WF2 7UA

Telephone 0870 336 4600
Fax 0870 336 4602
www.millerhomes.co.uk

Project Title
**Hermitage Park,
Lepton,
Huddersfield**

Drawing Title
Location Plan

Scale	Drawn By	Checked By	Authorised By
1:2500	JW		
Date DEC' 24	Date	Date	Date

Job No.	Drawing No.	Revision
		-

Original Sheet Size A3