



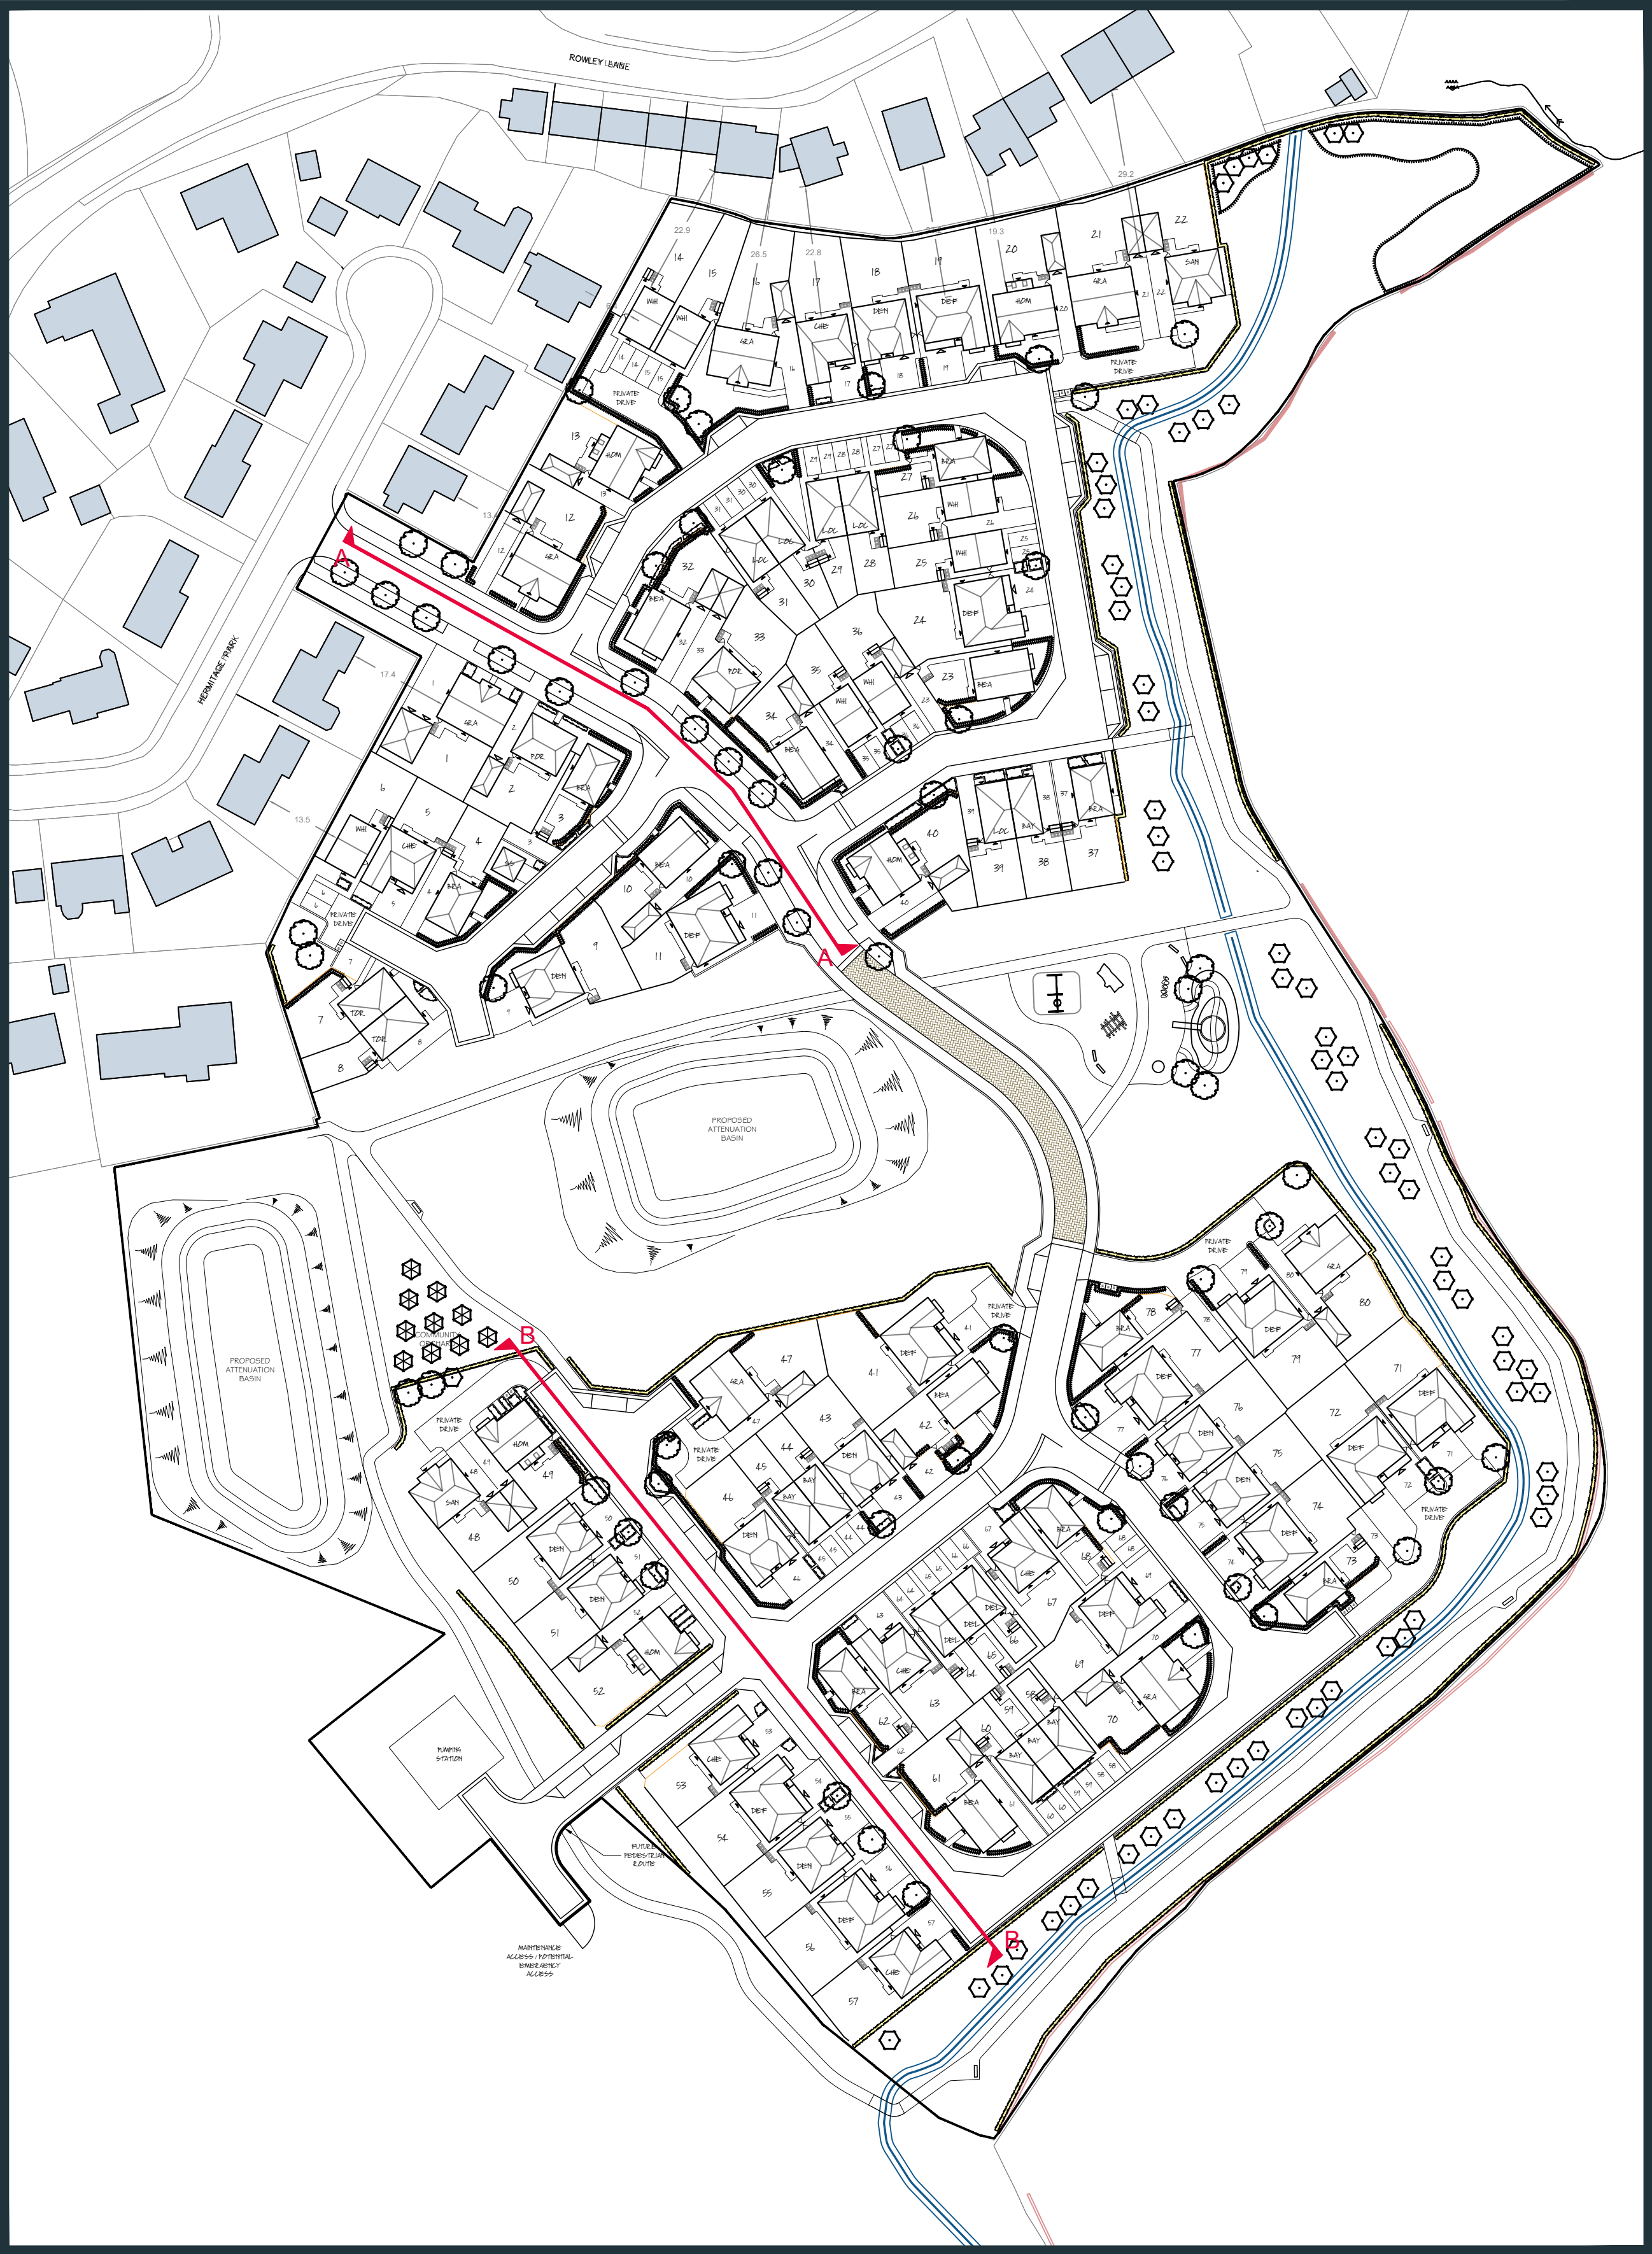

STREETSCENES A-A

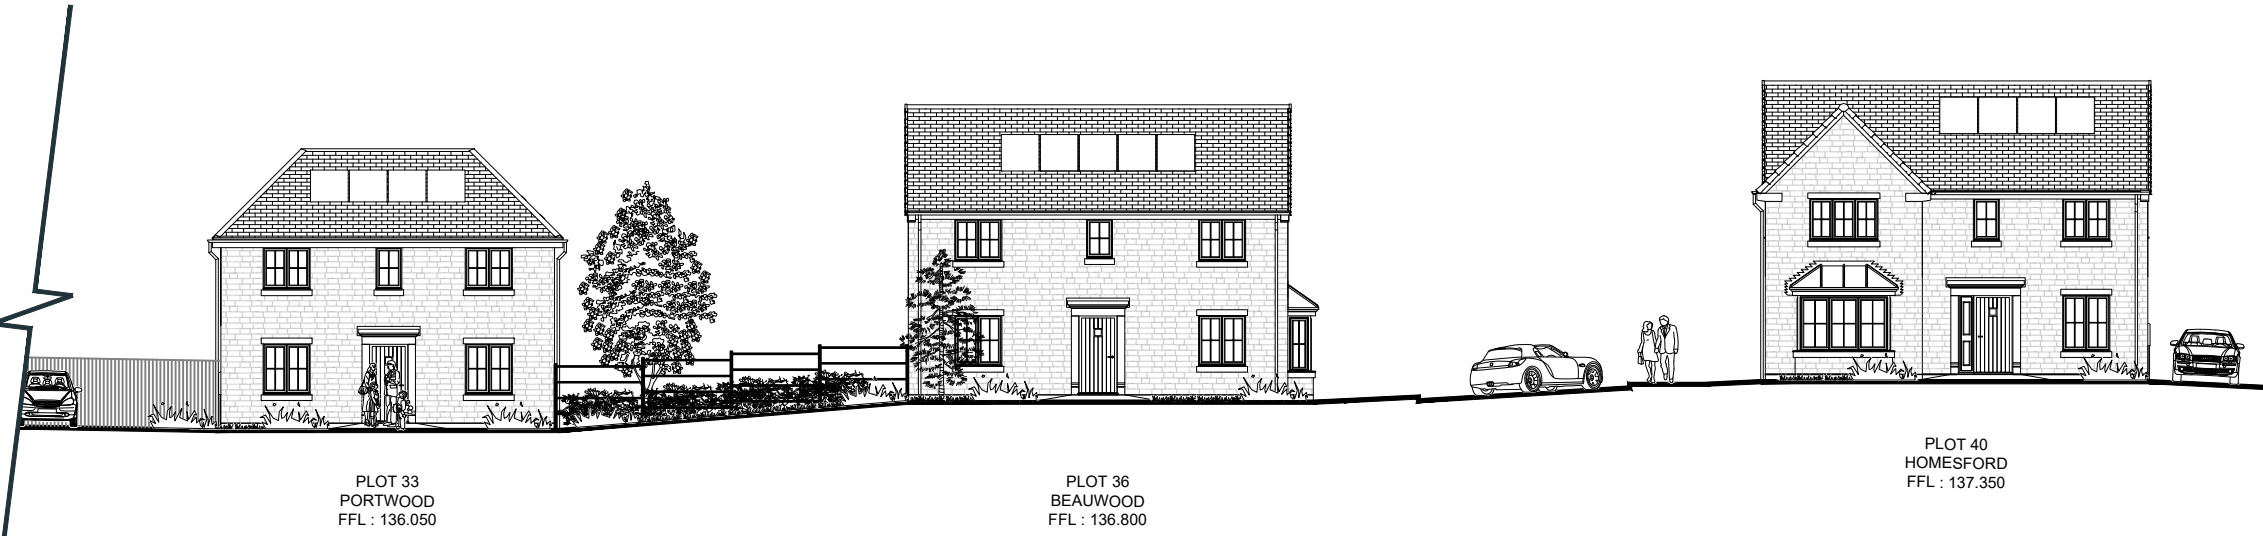

STREETSCENES A-A CONT...



STREETSCENES B-B



STREETSCENES B-B CONT...

Rev	Date	Description	Drawn	Check
-----	------	-------------	-------	-------



CLIENT:	MILLER HOMES	DRAWING NUMBER:	22:5611:06A
PROJECT:	HERMITAGE PARK, LEPTON	SCALE @ A1:	1:200
DRAWING:	PROPOSED STREETSCENES	DRAWN:	RAN
		CHECKED:	VS
		DATE:	APR '25
		DATE:	APR '25

JRP Associates 14 Mariner Court, Calder Park, Wakefield, WF4 3FL	T 01924 383322 E info@jrpassoc.co.uk W jrpassoc.co.uk
--	---