


Tree No.	Species	Proposed Works
H1	<i>Crataegus monogyna</i> (Hawthorn), <i>Ilex aquifolium</i> (Holly)	Removal
H6	<i>Crataegus monogyna</i> (Hawthorn), <i>Ilex aquifolium</i> (Holly)	Remove 2m section of hedge for proposed road construction.
H7	<i>Crataegus monogyna</i> (Hawthorn), <i>Ilex aquifolium</i> (Holly)	Remove 2m section of hedge for proposed road construction. Remove 8m section of hedge for proposed swale/boardwalk Remove 10m section of hedge for proposed path and private drive.
H8	<i>Crataegus monogyna</i> (Hawthorn)	Remove 4m section of hedge for proposed path. Remove 2m section of hedge for proposed drainage. Remove section of hedge as required to accommodate scaffold for plot 48.
H9	<i>Crataegus monogyna</i> (Hawthorn), <i>Ilex aquifolium</i> (Holly)	Remove 18m section of hedge for proposed road construction. Remove 5m section of hedge for proposed swale/boardwalk. Remove 2m section of hedge for proposed drainage and footpath.

Tree No.	Species	Proposed Works	Category
T14	Ash	Removal	U
T15	Ash	Removal	U
G5	Alder/Sycamore	Remove one tree as indicated.	C
G9.10	Quercus robur (Common Oak)	Removal	B
G9.11	Tilia cordata (Small-leaved Lime)	Removal	B
G9.12	Prunus avium (Wild Cherry)	Removal	B
G9.13	Tilia cordata (Small-leaved Lime)	Removal	B
G9.17	Quercus robur (Common Oak)	Removal	B
G9.18	Acer pseudoplatanus (Sycamore)	Removal	B
G9.20	Tilia cordata (Small-leaved Lime)	Removal	B
G9.21	Acer pseudoplatanus (Sycamore)	Removal	B
G9.22	Quercus robur (Common Oak)	Removal	B
G9.34	Acer pseudoplatanus (Sycamore)	Removal	C

Tree No.	Species	Proposed Works	Category
G9.4	Prunus avium (Wild Cherry)	Removal	U
G9.19	Prunus avium (Wild Cherry)	Removal	U
G9.24	Prunus avium (Wild Cherry)	Removal	U
G9.39	Prunus avium (Wild Cherry)	Removal	U

Tree No.	Species	Proposed Works	Category
T41	Malus (Apple)	Prune back to the boundary as required.	C
T42	Fagus sylvatica (Beech)	Prune back to the boundary as required.	C
H5	Crataegus monogyna (Hawthorn), Ilex aquifolium (Holly)	Hard prune as required to facilitate plots 55 to 57.	-
H8	Crataegus monogyna (Hawthorn), Ilex aquifolium (Holly)	Hard prune as required to facilitate construction of plot 48.	-
H9	Crataegus monogyna (Hawthorn), Ilex aquifolium (Holly)	Hard prune to facilitate construction of plots 8, 9 and 11.	-
H10	X Cupressocyparis leylandii (Leyland Cypress)	Prune back to the boundary as required.	-
H11	X Cupressocyparis leylandii (Leyland Cypress)	Prune back to the boundary as required.	-

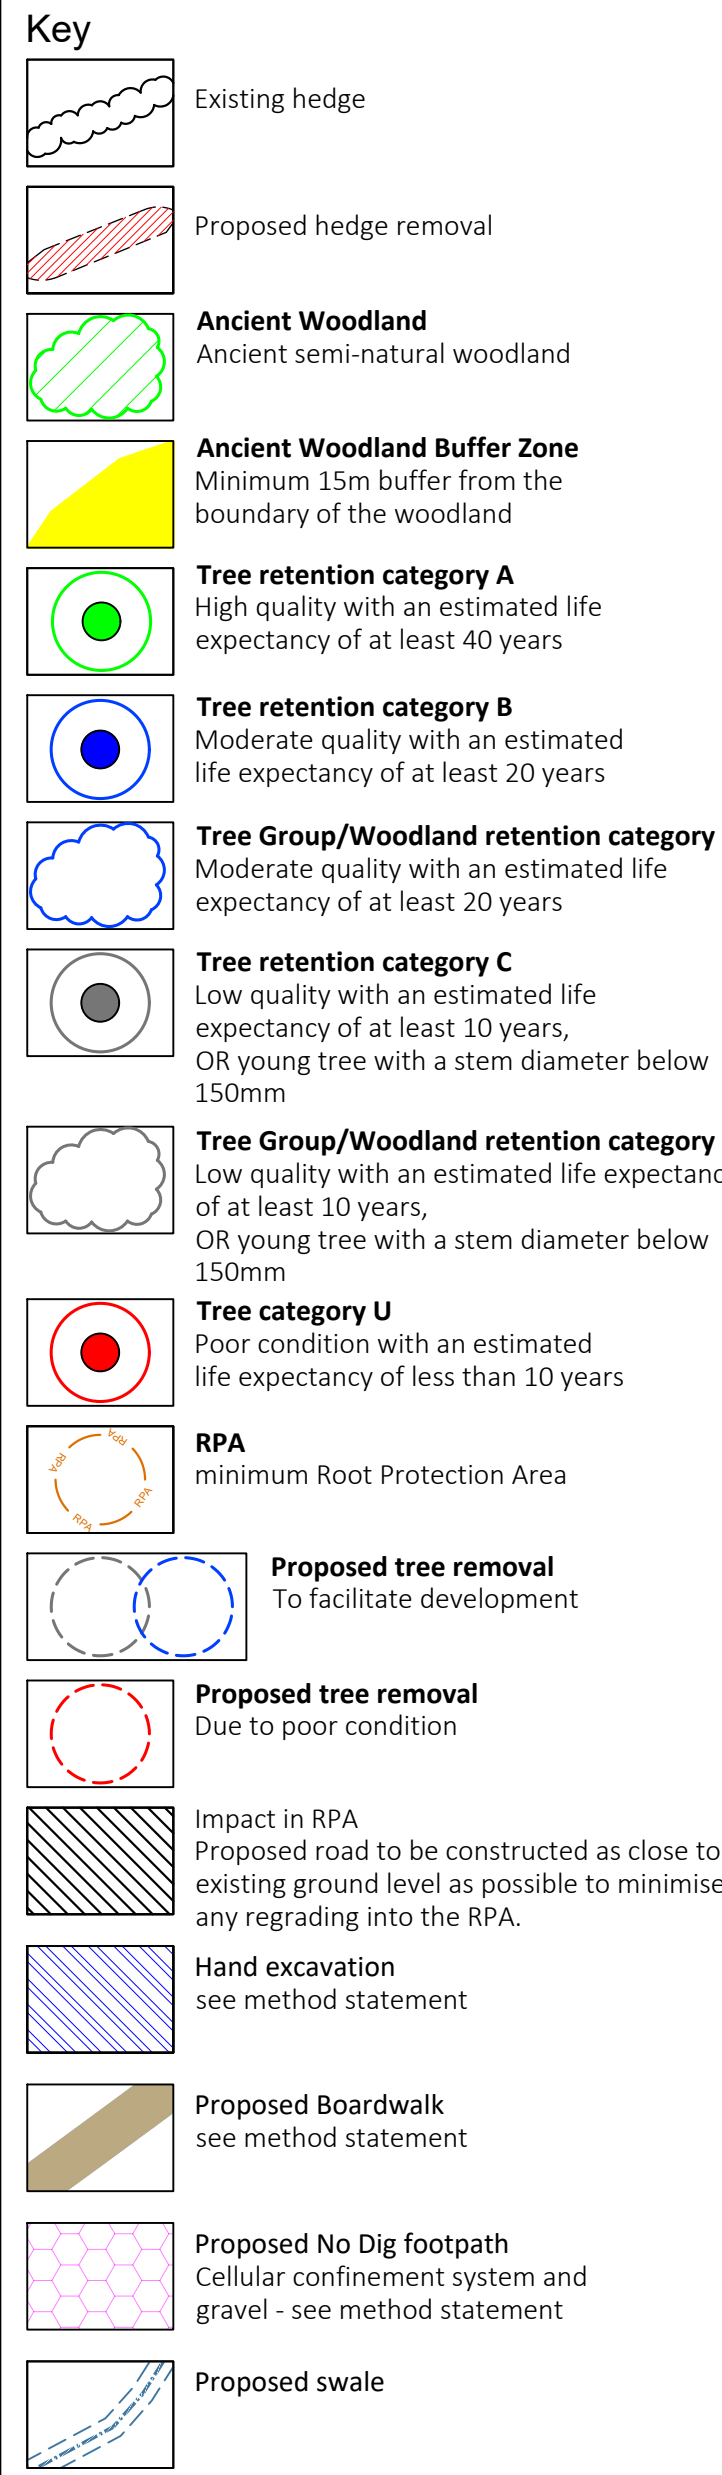

This drawing is to be reproduced in colour.

H	02.10.25	Updated layout.	DR	D
G	17.09.25	Revised section of boardwalk.	DR	D
F	04.08.25	Updated layout.	DR	D
E	29.07.25	Updated layout.	DR	D
D	01.07.25	Updated layout.	DR	D
C	09.01.25	Updated to client comments.	DR	M
B	06.01.25	Updated layout.	DR	M
A	09.12.24	Updated layout.	DR	M
Rev	Date	Comments	Drawn	Checked

Drawing Title						
Arbicultural Impact Assessment 1 of 1						
Drawn	Checked	Scale	Sheet	BIM Status	Date	
DR	MS	1:500		NA	10/2/20	
Drawing Status				Rev.	SF Project No.	
Planning				H	21376	
Project No.	Originator	Volume	Level	Type	Role	Number
21376	SFH	XX	XX	DR	L	AIA0