

Hermitage Park, Lepton LEAP

Miller Homes Yorkshire

SITE INFORMATION:

Site leveling and groundworks by others


Softworks and tarmac pathway by others.

Grass matting safety surfacing to areas where CFH is greater than 1.5m or required to reduce wear. Over 2.0m CFH will include a shockpad.

black and green fleck colour wetpour laid onto MOT type 1 100mm with trench edging, surfacing for the play equipment - depths of wetpour to cover appropriate fall heights of equipment supplied.

Kompan may advise relocation of equipment, on this plan, to ensure compliance to BS-EN1176 and best practice guidelines.

Kompan assumes all softworks, pathways, landscaping & groundworks are to be completed by others to the specified requirements on this plan at the point of installation (unless specified on the plan & quotation)

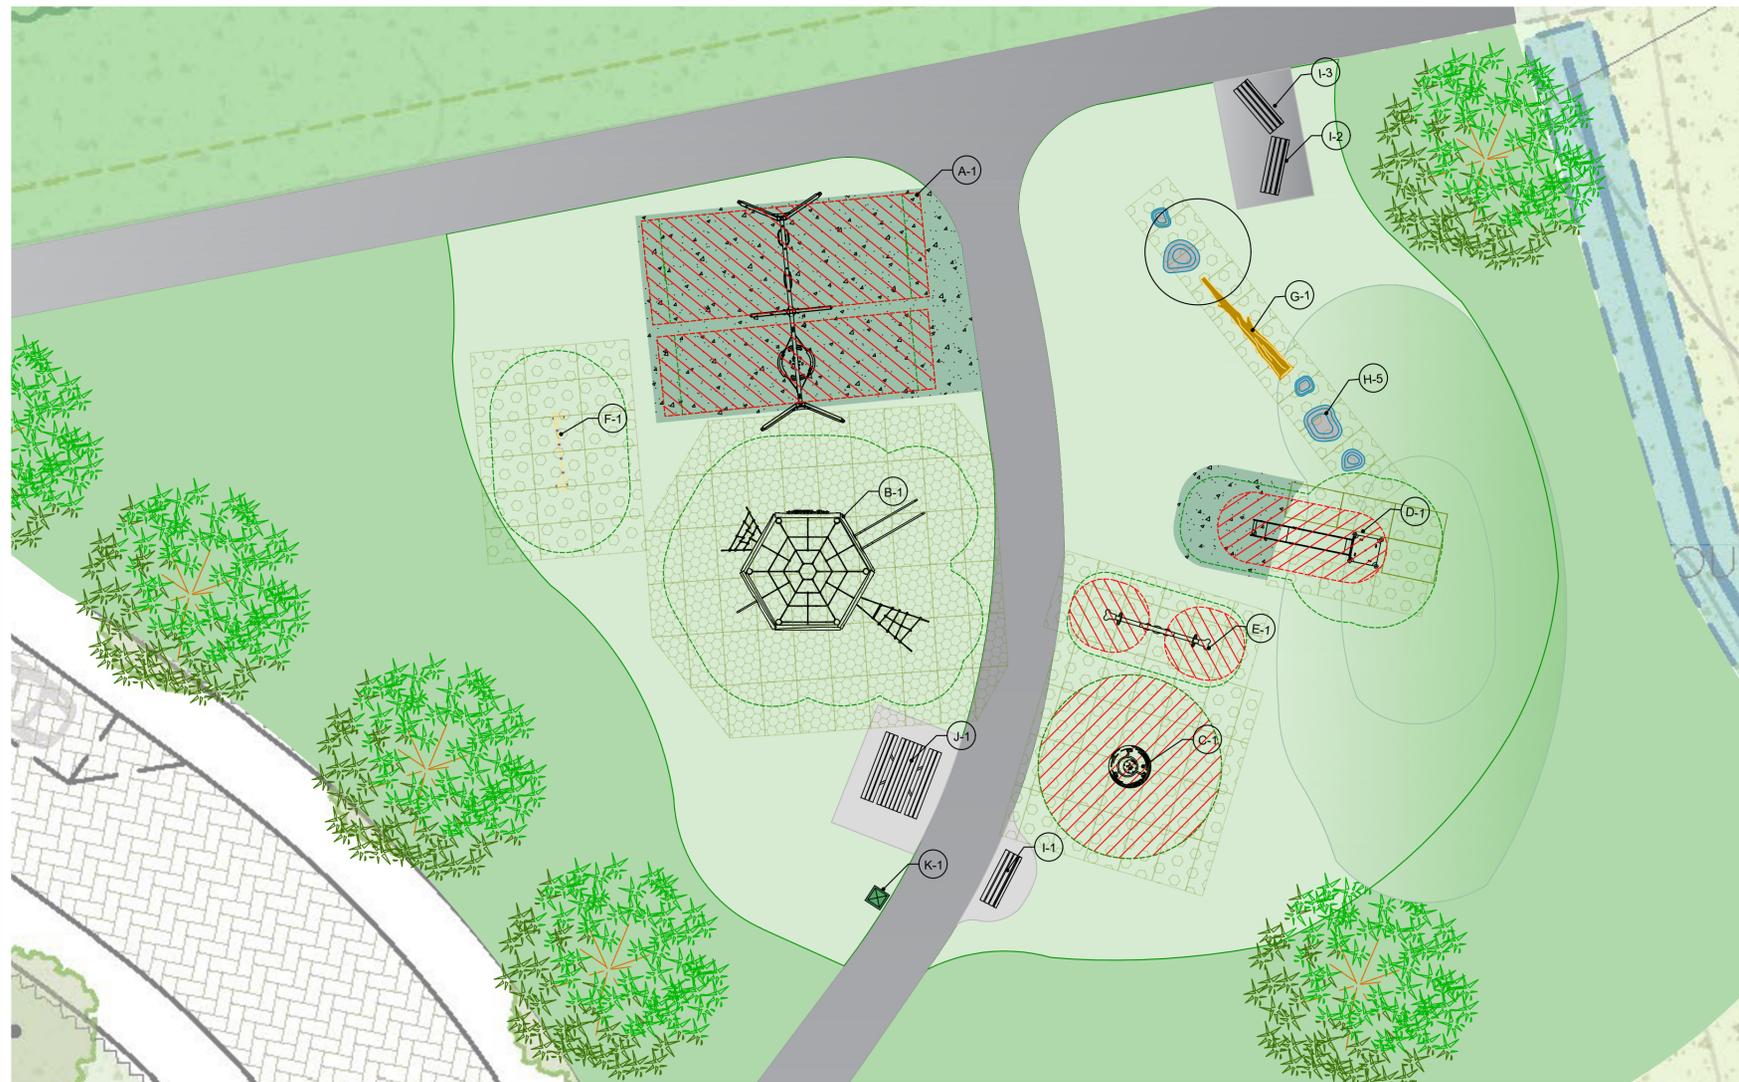

EQUIPMENT:



A Two Bay Swing
Ref: KSW904_20334158
Fall Height: 143
Total Height: 274
Age Span: 2+
Inclusive: Yes
Count: 1



B Six-Sided Climbing Structure
Ref: NRC816-xx01
Fall Height: 250
Total Height: 290
Age Span: 6+
Inclusive: No
Count: 1



C Tipi Carousel with Top Brace
Ref: ELE400065-xx17GR
Fall Height: 100
Total Height: 122
Age Span: 4+
Inclusive: Yes
Count: 1



D Embankment Slide
Ref: PCM11012_20347079
Fall Height: 100
Total Height: 110
Age Span: 3+
Inclusive: No
Count: 1



E Seesaw with Springs
Ref: KPL111-xx01
Fall Height: 100
Total Height: 83
Age Span: 3+
Inclusive: No
Count: 1



F Monkey Bar
Ref: NRO892562-EN
Fall Height: 189
Total Height: 240
Age Span: +6
Inclusive: No
Count: 1



G Tree Trunk - 3.6m length
Ref: EN-AE-TREETRUNK
Fall Height: 0
Total Height: -
Age Span: -
Inclusive: No
Count: 1



H Glacial Boulder (60-100cm)
Ref: EN-GLACBOULDER
Fall Height: 0
Total Height: -
Age Span: (blank)
Inclusive: No
Count: 5




I Chatter Bench with Backrest
Ref: PAR1151-xx11
Fall Height: 0
Total Height: 78
Age Span: n/a
Inclusive: No
Count: 3



J Agora Picnic - Wood
Ref: PAR4070-xx11
Fall Height: 0
Total Height: 77
Age Span: n/a
Inclusive: Yes
Count: 1



K 90 Litre Steel Litter Bin Black
Ref: EN-WB MLB90 BIN
Fall Height: 0
Total Height: 91
Age Span: n/a
Inclusive: n/a
Count: 1

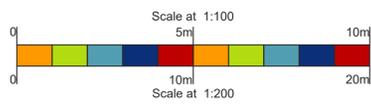

SURFACES

Grass Mat Single Layer	Wet Pour Colour: Black & Green Fleck	Grass Mat with Shockpad
----------------------------------	--	-----------------------------------

Make your play area offering the Greenest it can be, see how we can help with that. Scan here.

Design assumes the site will be levelled by other (max. gradient 1:100), free draining and with good access

Quotation and design is submitted site unseen, we reserve the right, following a full site survey to amend the design appropriately.

Areas and dimensions shown are critical for compliance with European safety standards En1176 & En1177, if in doubt ask.

Grass areas should be well established prior to grass mat safety surfacing being laid.

Designed by T.V
Scale 1:100@A1
Revision B

Project Hermitage Park, Lepton LEAP
Client Miller Homes Yorkshire
Date 26/02/2025
Sales Quote No. SQ300049
Drawing No. CAS-381726-W2S4DB

NOT FOR TENDER ISSUE
© Copyright of this drawing remains the property of KOMPAN Ltd. and the KOMPAN group. This drawing may not be reproduced without prior written permission from KOMPAN Ltd. Any infringement will be pursued.

www.KOMPAN.co.uk
T:01905 201002
E:01905 201009
E:01905 201009@KOMPAN.com

KOMPAN Ltd.
Serenity House
Millon Keynes
M14 7GA

KOMPAN!
Let's play