


Note - This drawing is for identification purposes only

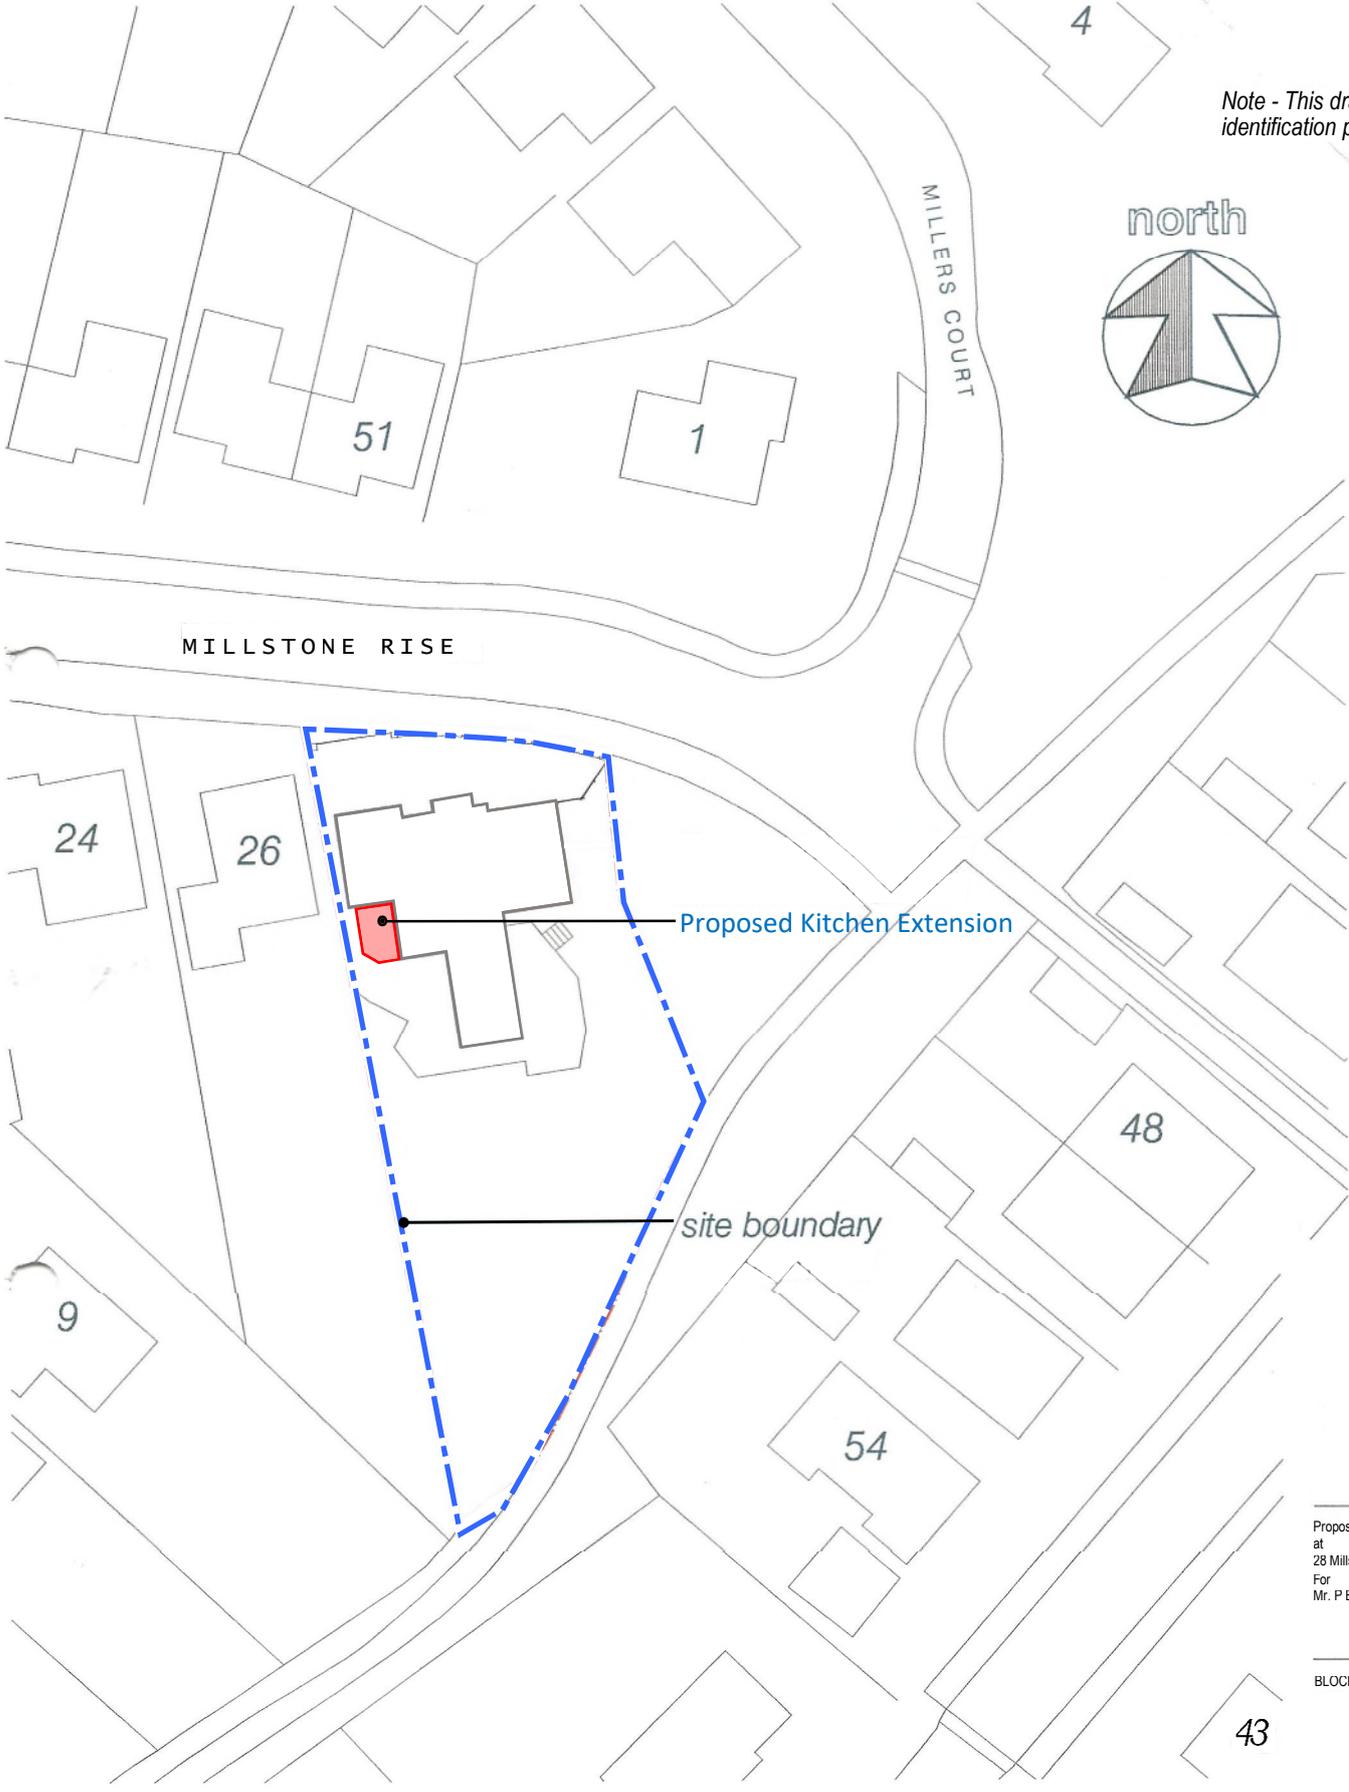

Proposed Kitchen Extension
at
28 Millstone Rise, Liversedge
For
Mr. P Briggs

BLOCK PLAN

SCALE 1: 500
DATE April 2021
DRAWN BY: GRW