
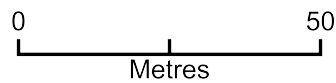


28 Millstone Rise Norristhorpe Liversedge WF15 7BW

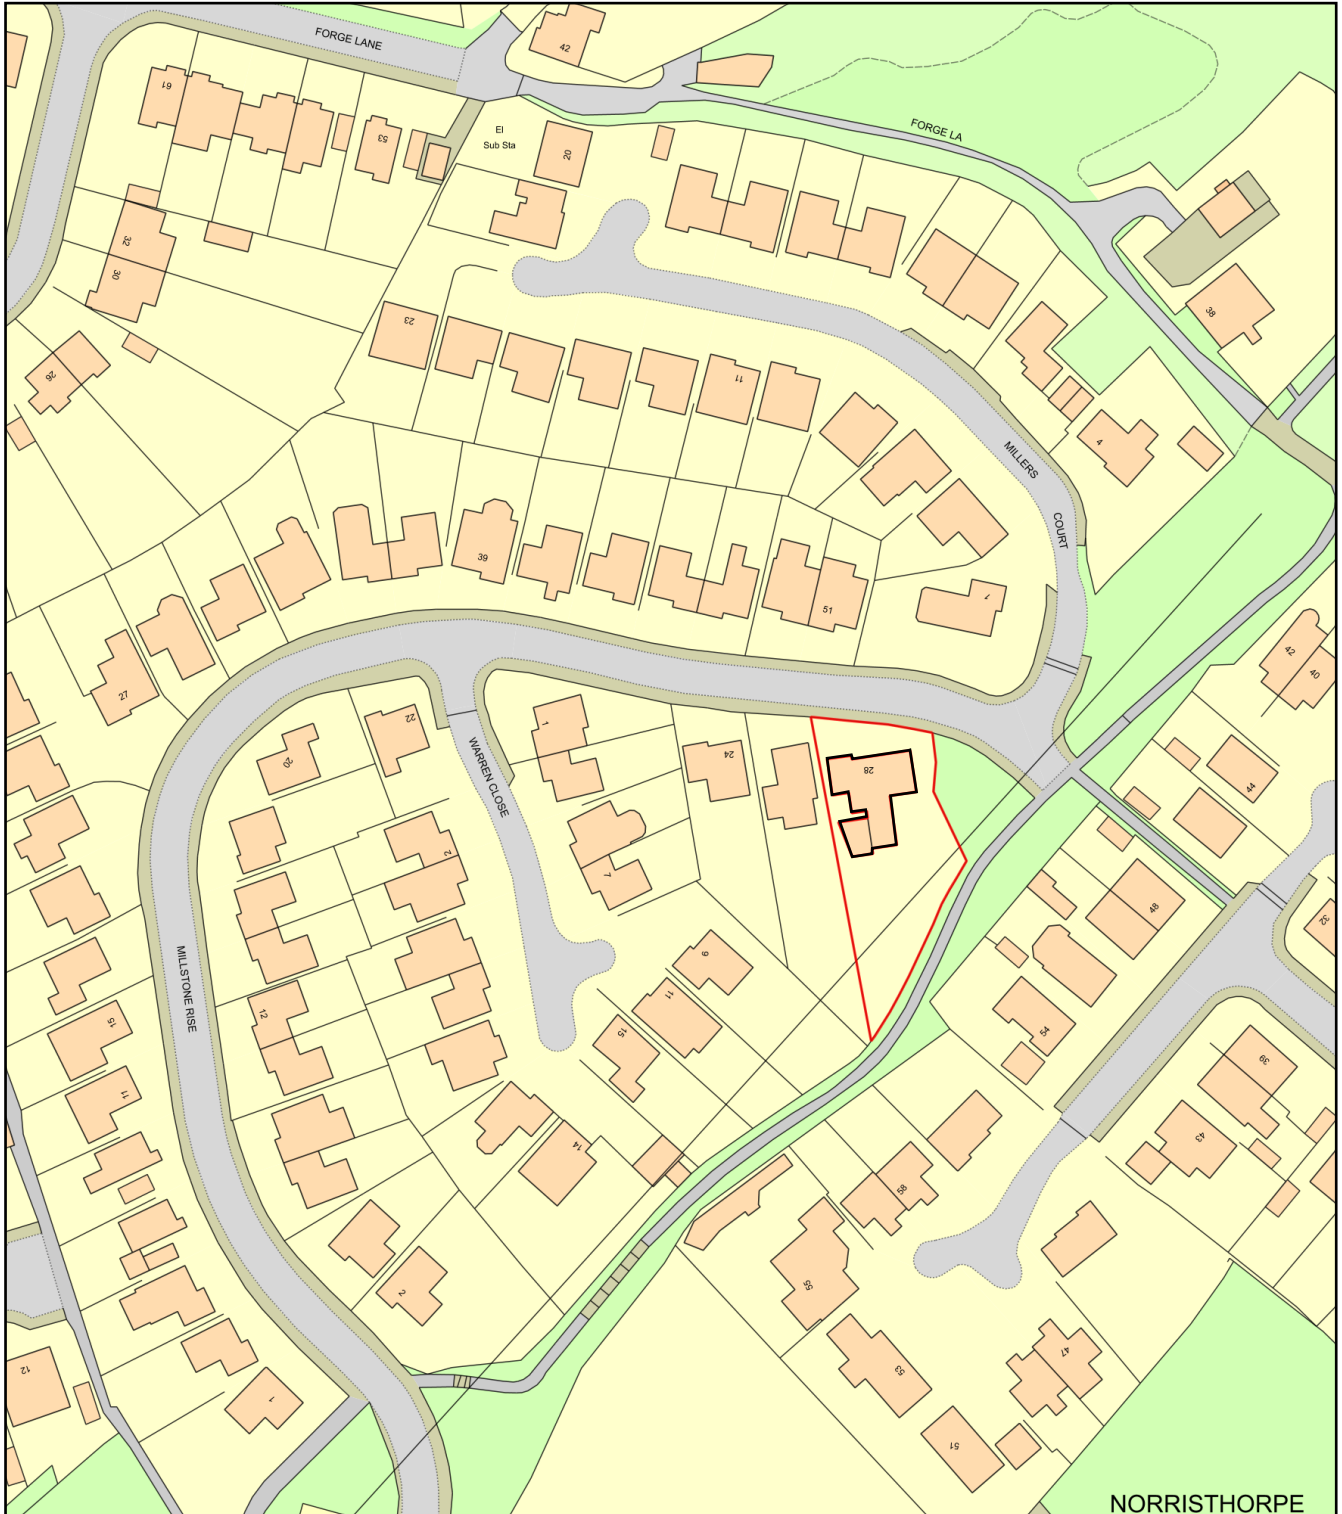

Plan Produced for: Paul Briggs

Date Produced: 20 Aug 2025

Plan Reference Number: TQRQM25232181549458

Scale: 1:1250 @ A4