


Location Plan

Site Address: Oakwood, 104, Penistone Road, Kirkburton, Huddersfield, HD8 0TA

Date Produced: 10-Aug-2025

Scale: 1:2500 @A4

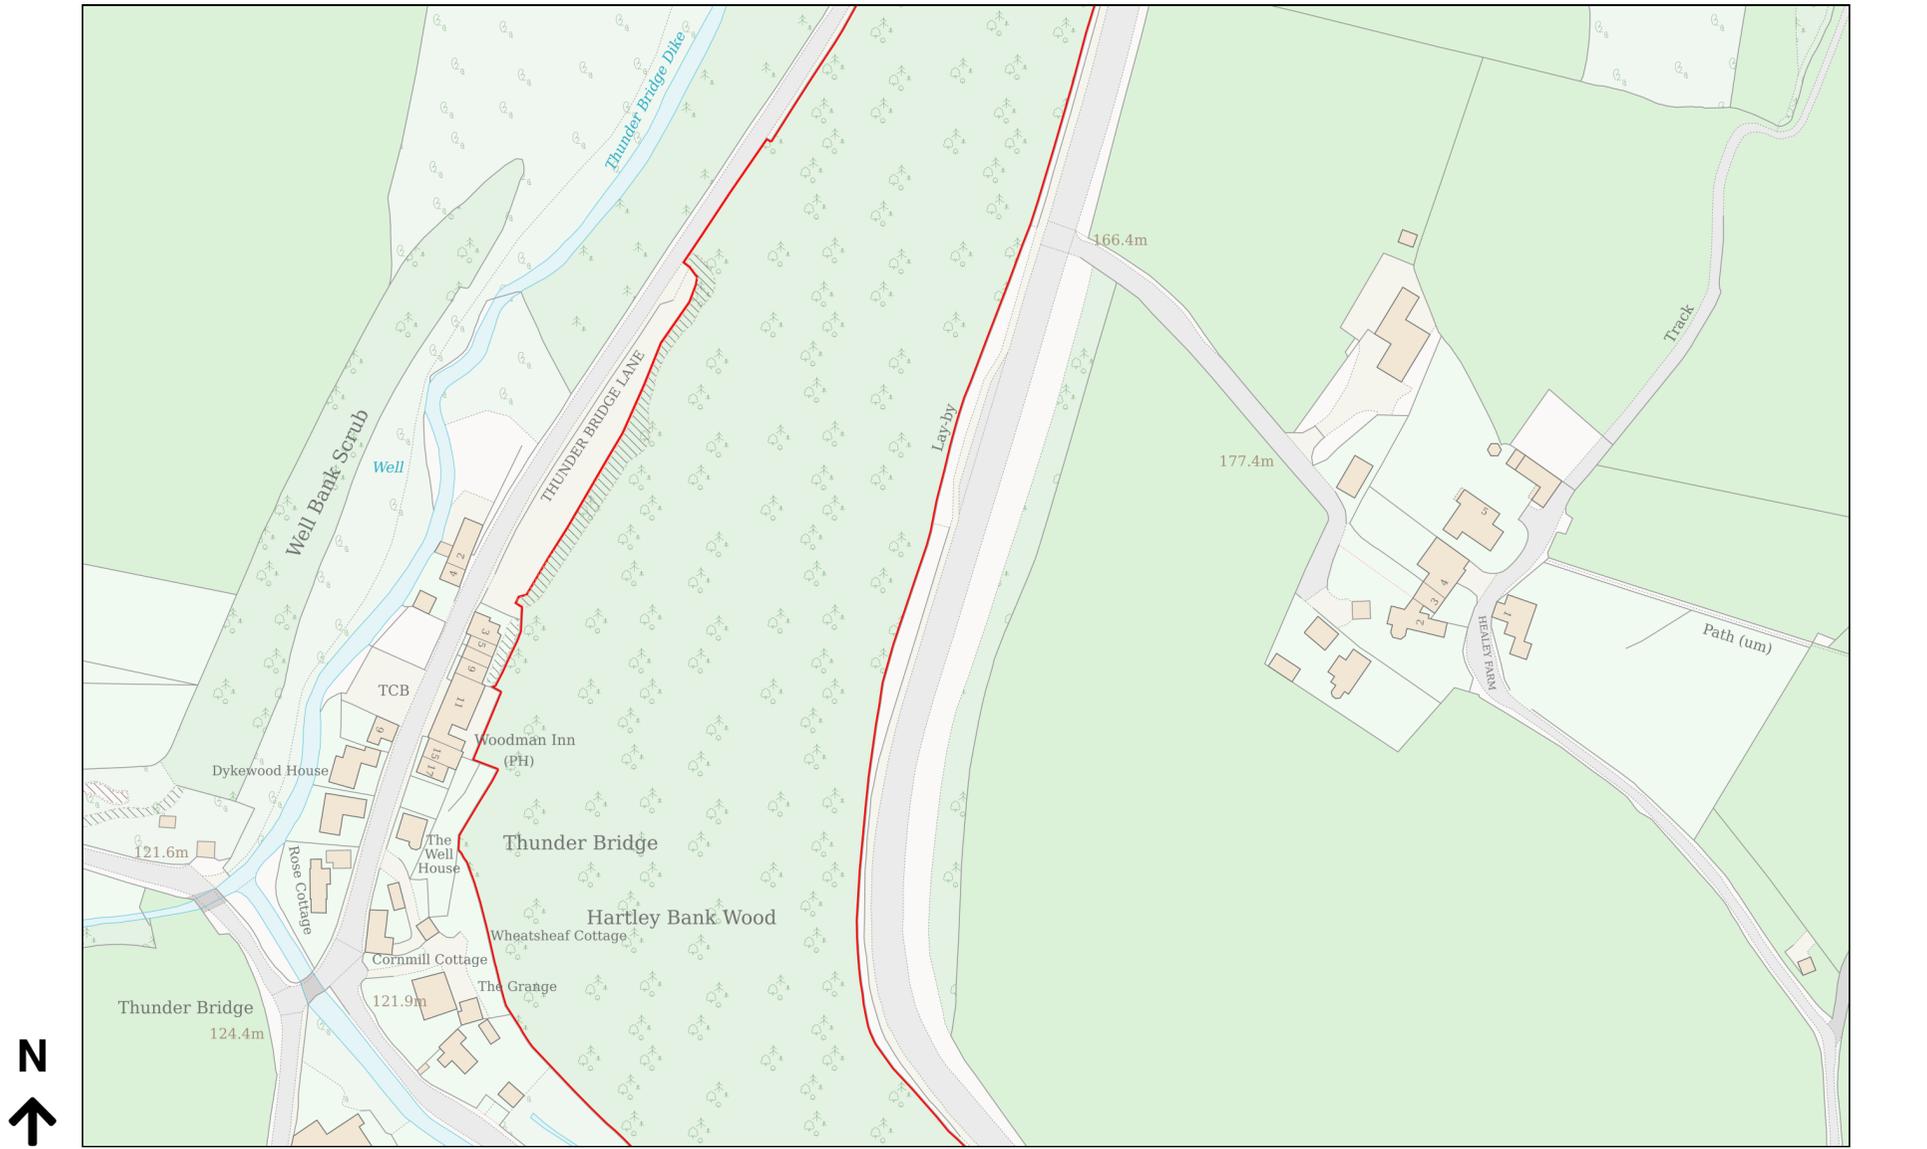

Planning Portal Reference: PP-14244613v1

