


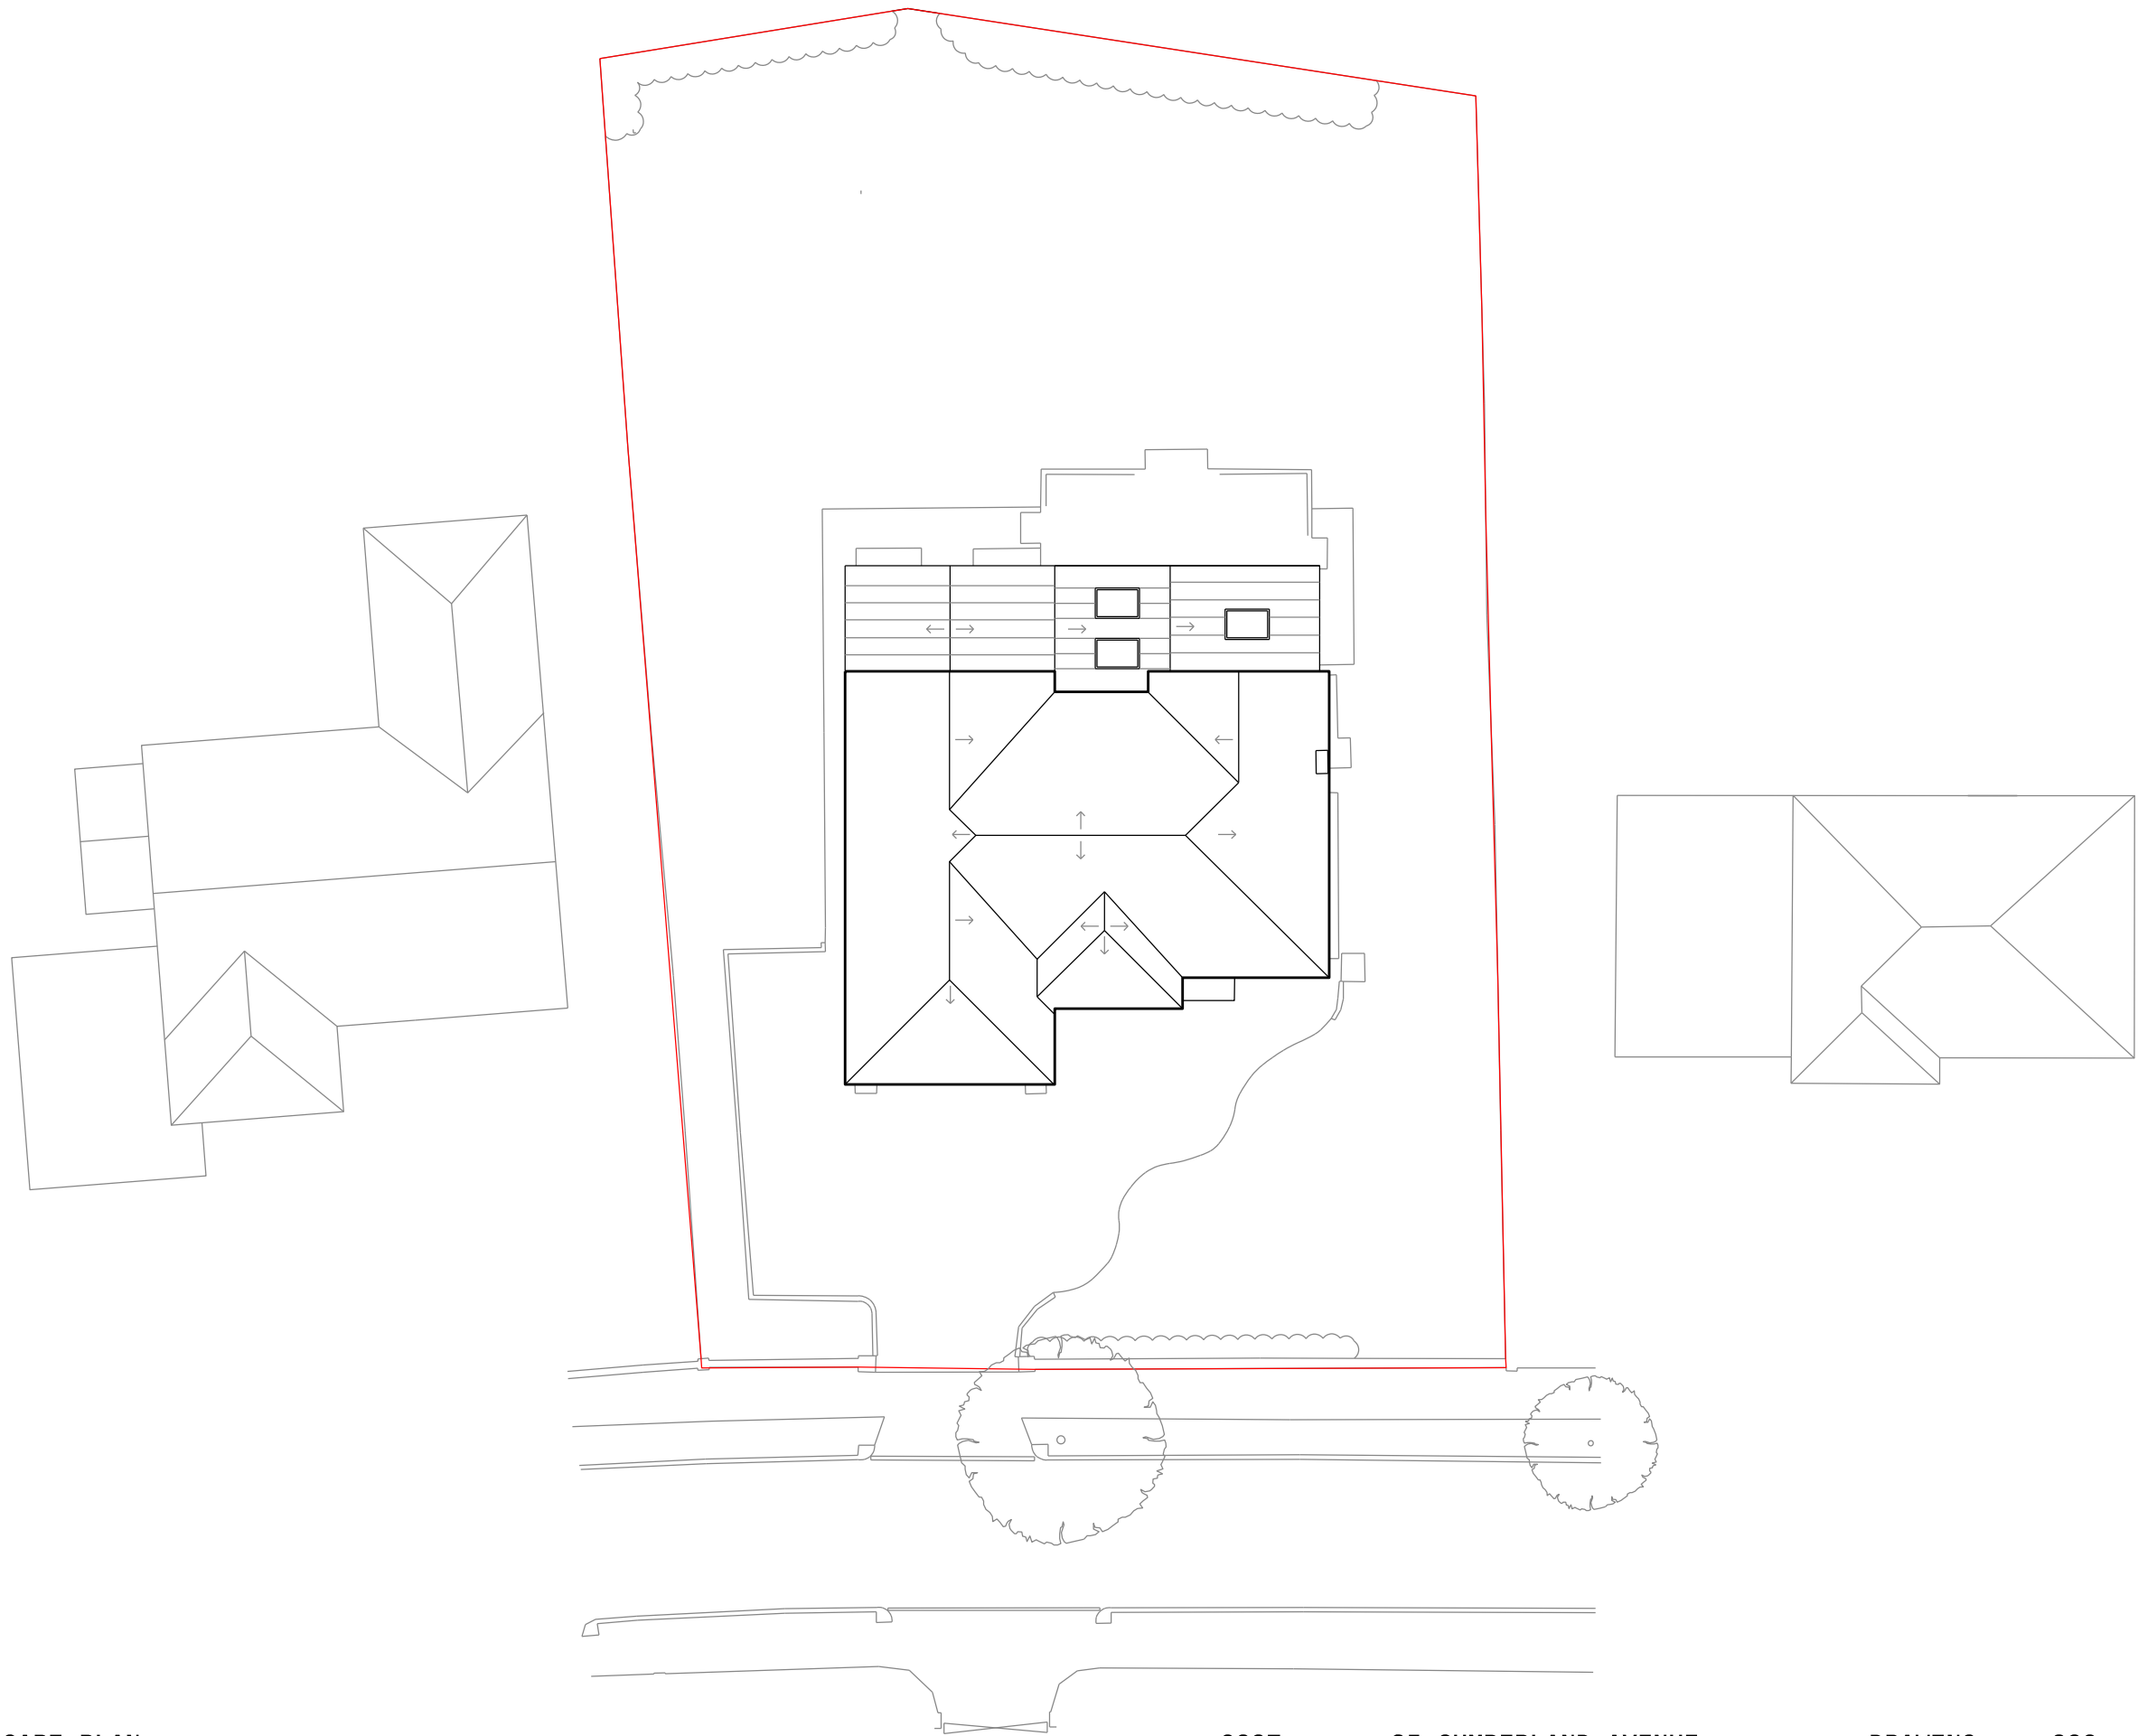

EXISTING LANDSCAPE PLAN

0027 35 CUMBERLAND AVENUE

DRAWING 000
SCALE 1:200 / A3

DRAWN BY HAROON IQBAL

