





Existing Elevation




Existing Elevation

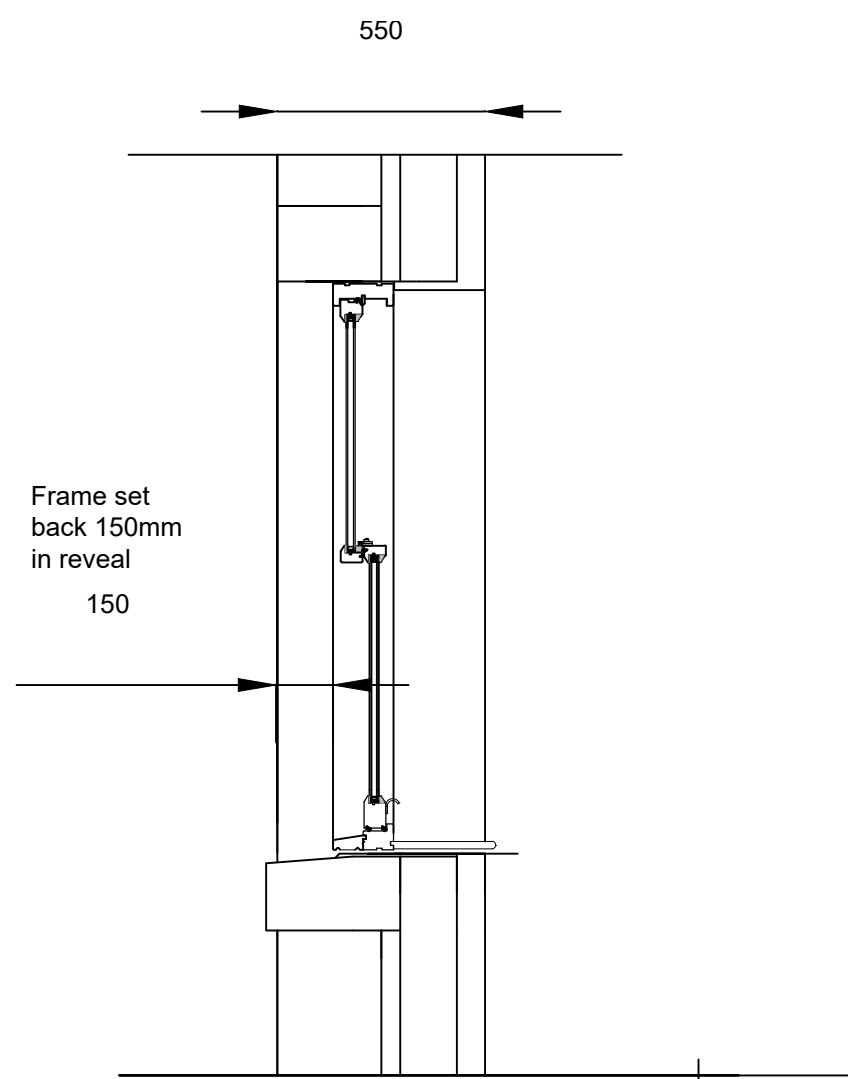

Section thru first floor windows

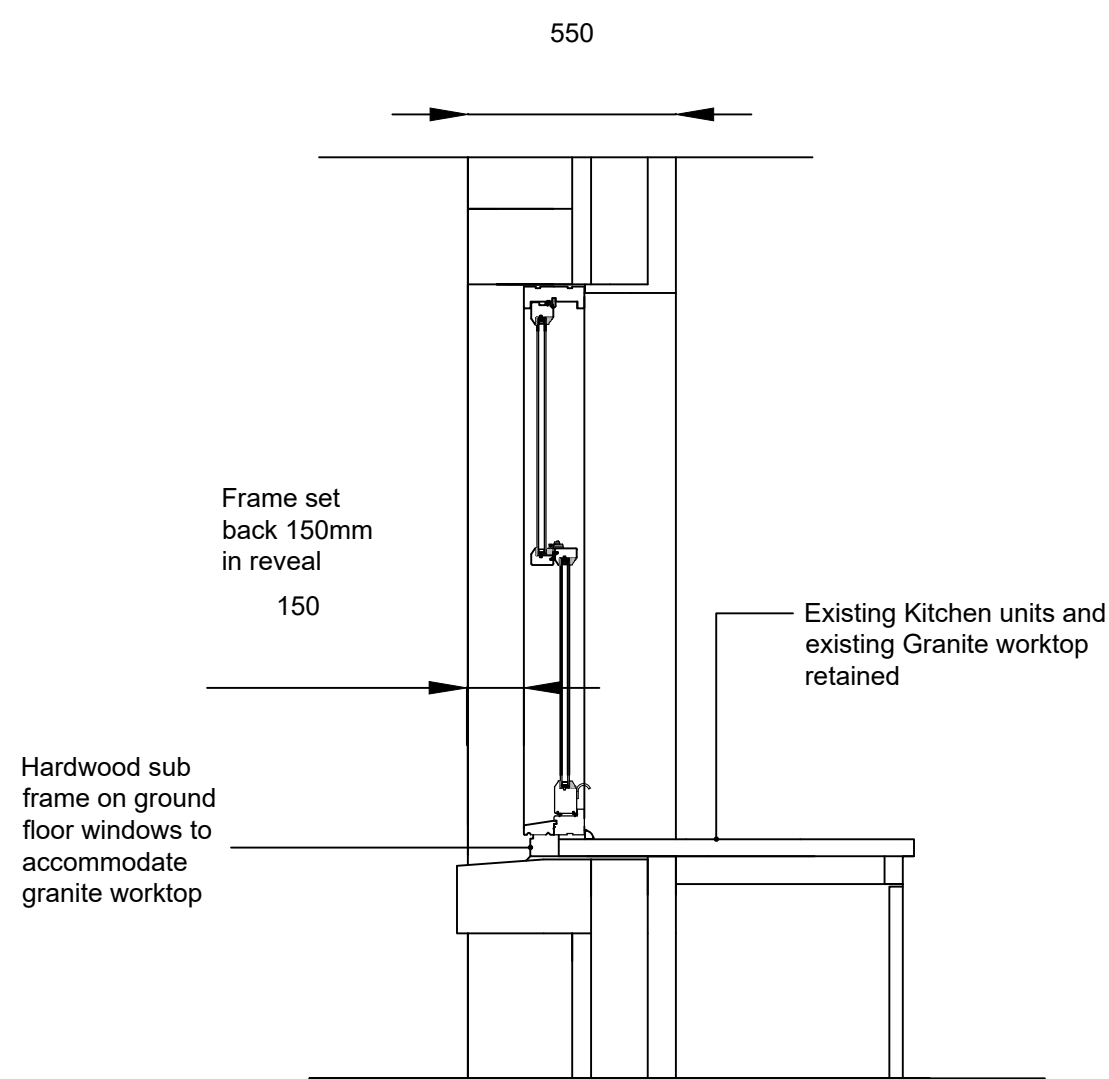

Section thru ground floor windows

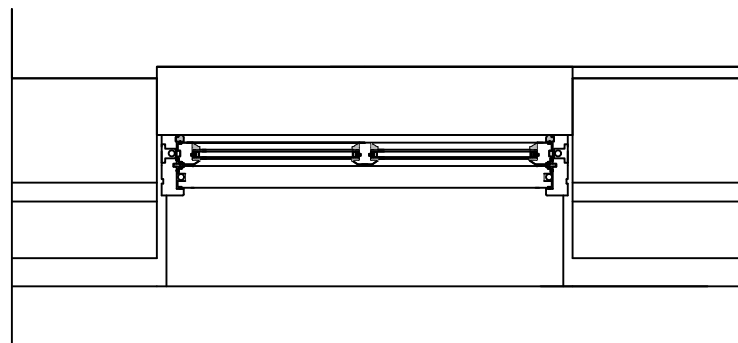

Horizontal Section thru windows

client
Gordon Bruce

project
Window replacement at 22 Clough Lea Marsden HD7 6DN

title
Scheme and Existing

B+B
ARCHITECTS

Bruce & Bruce
River Cottage 22 Clough Lea Marsden
HD76DN

Mob 07831 337 283
Em bruceandbruce@gmail.com

Architects Planning Supervisors Project Management
Town Planning Consultants Building Conservation

scale 1:50 1:20	date	cad	checked
---------------------------	------	-----	---------

drg no. 1	rev .	designed
---------------------	----------	----------