




PROPOSED SIDE ELEVATION
(North East)

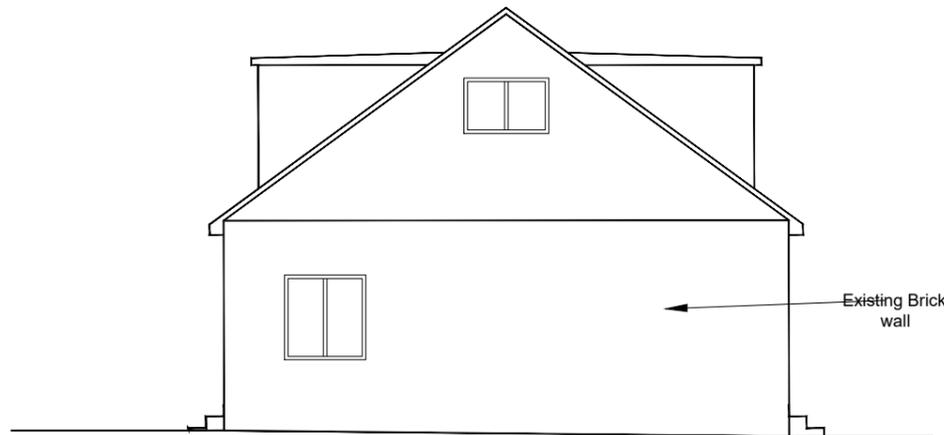

EXISTING SIDE ELEVATION
(North East)

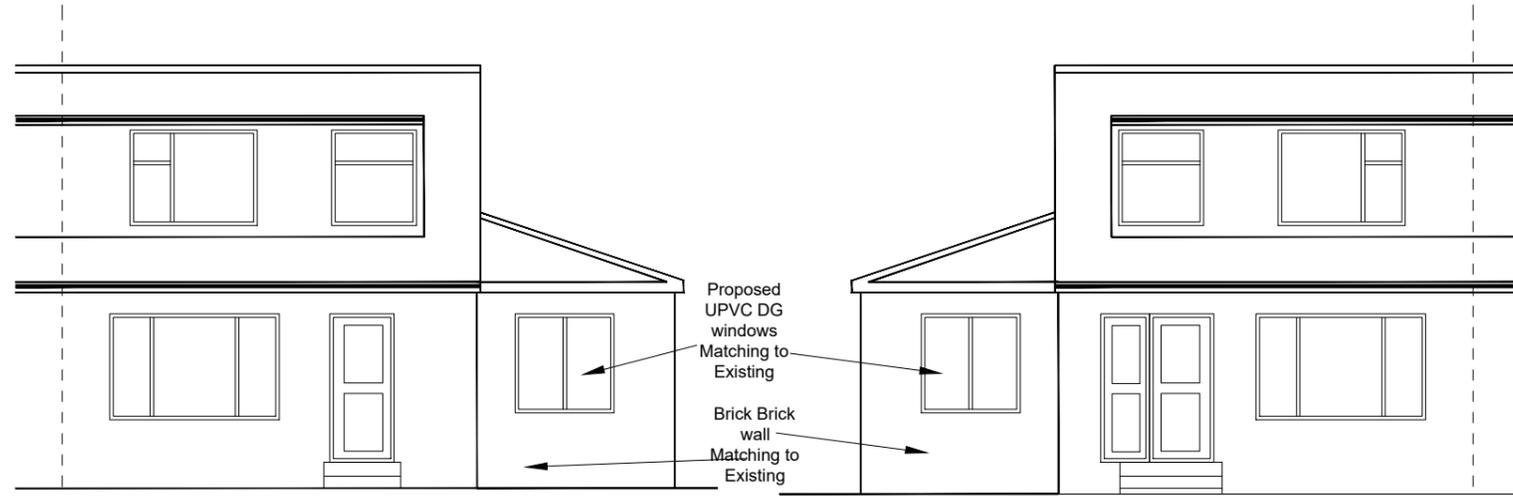


PROPOSED REAR ELEVATION
(South East)

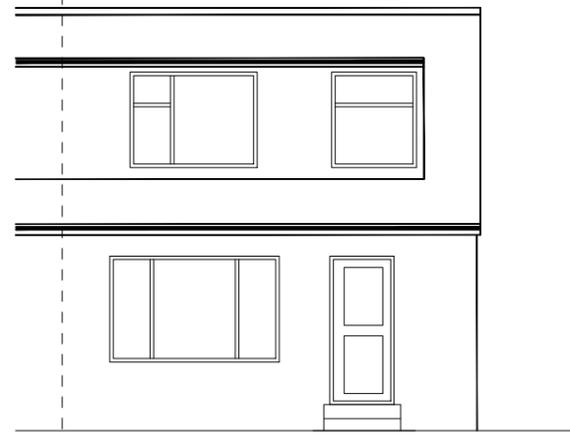

EXISTING REAR ELEVATION
(South East)



PROPOSED FRONT ELEVATION
(North West)

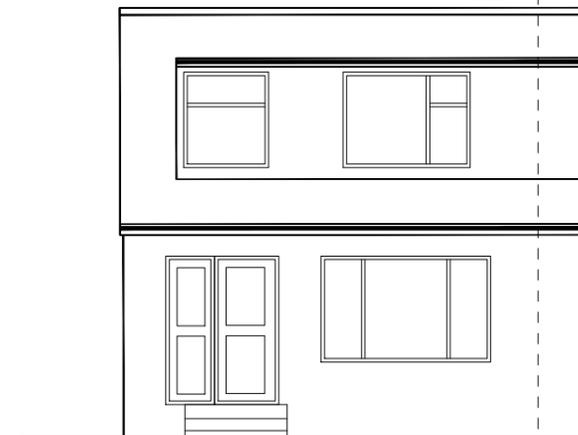

EXISTING FRONT ELEVATION
(North West)

NOTES

This drawing is subject to a detailed building and site survey, therefore no guarantee of its accuracy can be given. This drawing has been draughted in accordance with the clients design requirements. All areas are approximate and are subject to a detailed building and site survey and further design development. All dimensions should be checked prior to commencement of construction on site. Measurements should not be taken off the drawing.

Rev	Revision	Date

JOB
PROPOSED SINGLE STOREY SIDE EXTENSION.

ADDRESS
20 MORTIMER TERRACE
BATLEY
WF17 8BY

Mrs Aisha Saeed Yaqub

DATE	SCALE	SHEET	JOB NO
10/08/2025	1:100	3@A3	