



20a Thornhill Road, Edgerton, HD3 3DD  
Dimensions shown in meters

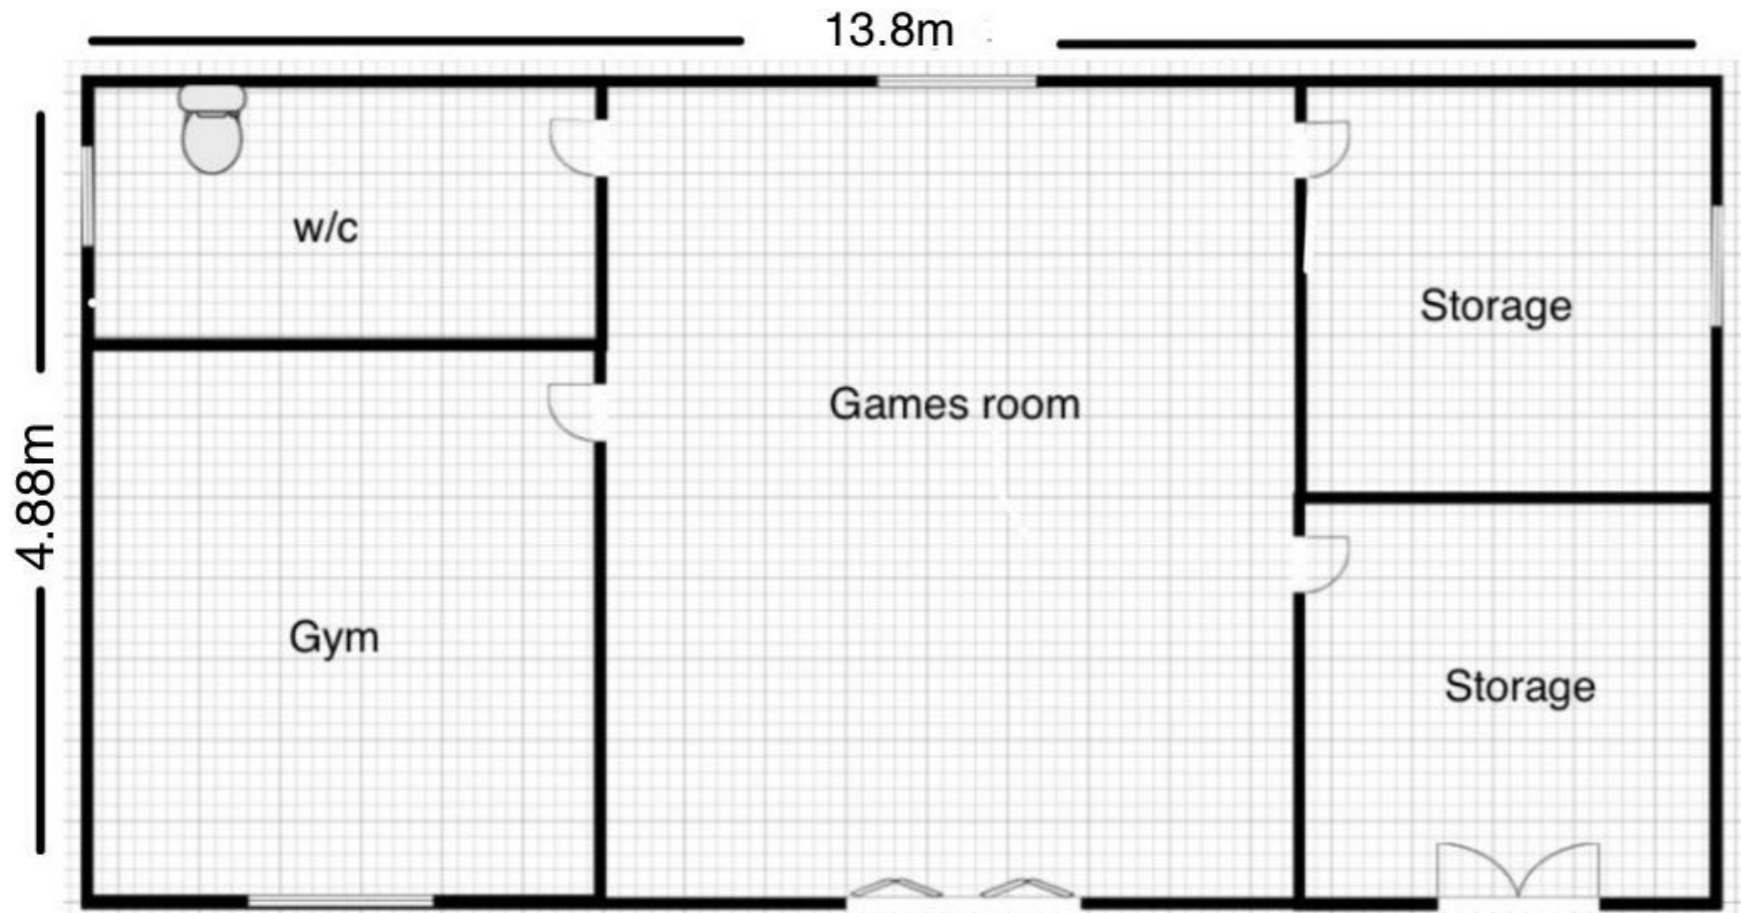


Proposed Floorplan- not to scale

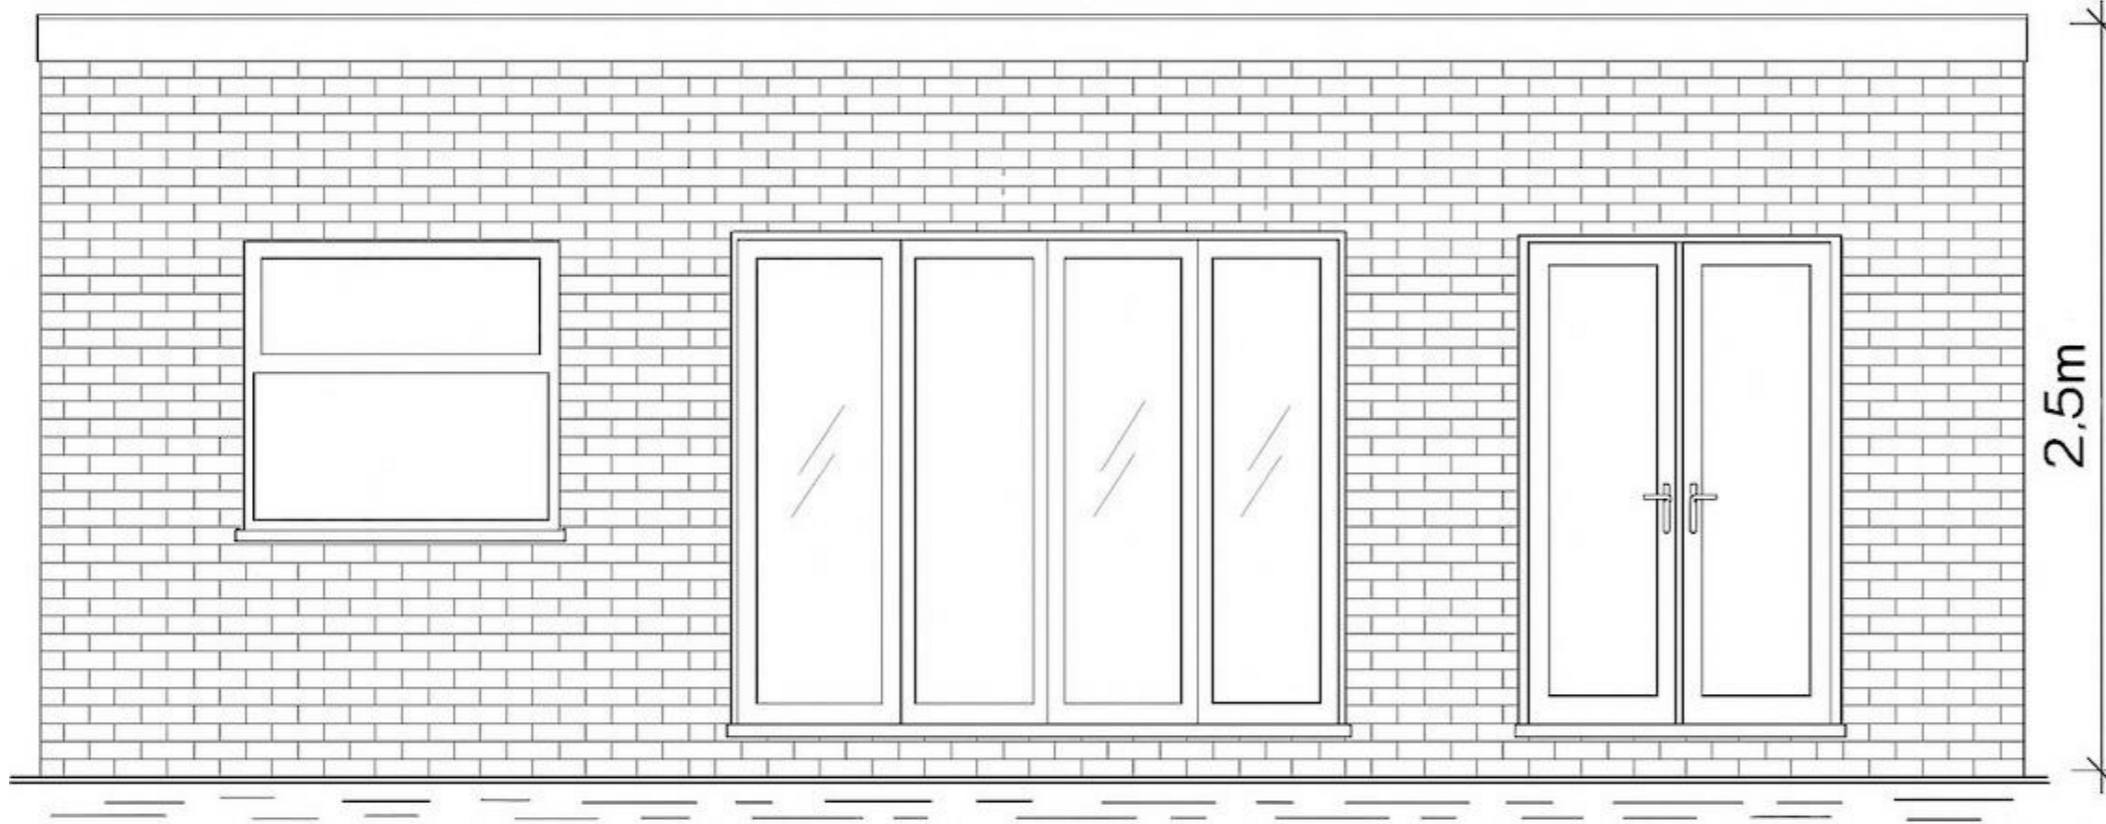


Front Elevation- not to scale

20a Thornhill Road, Edgerton, HD3 3DD  
Dimensions shown in meters

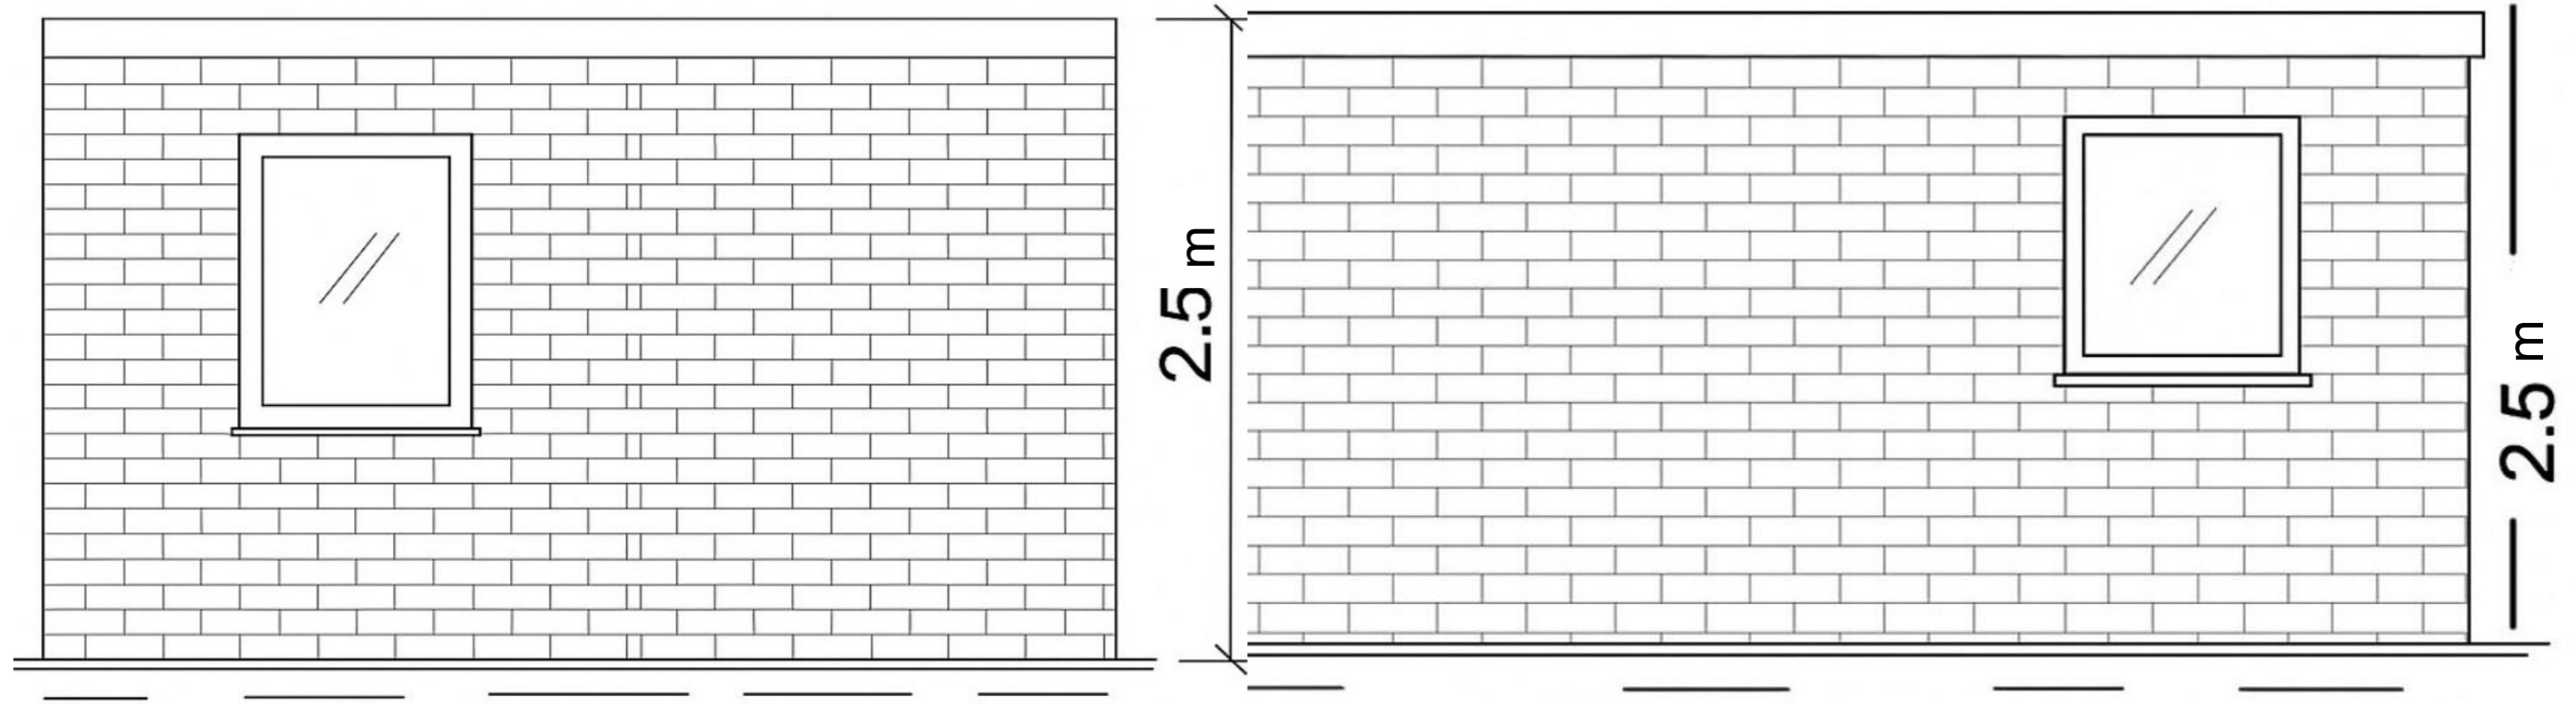

Side Elevation, not to scale

Side elevation, not to scale

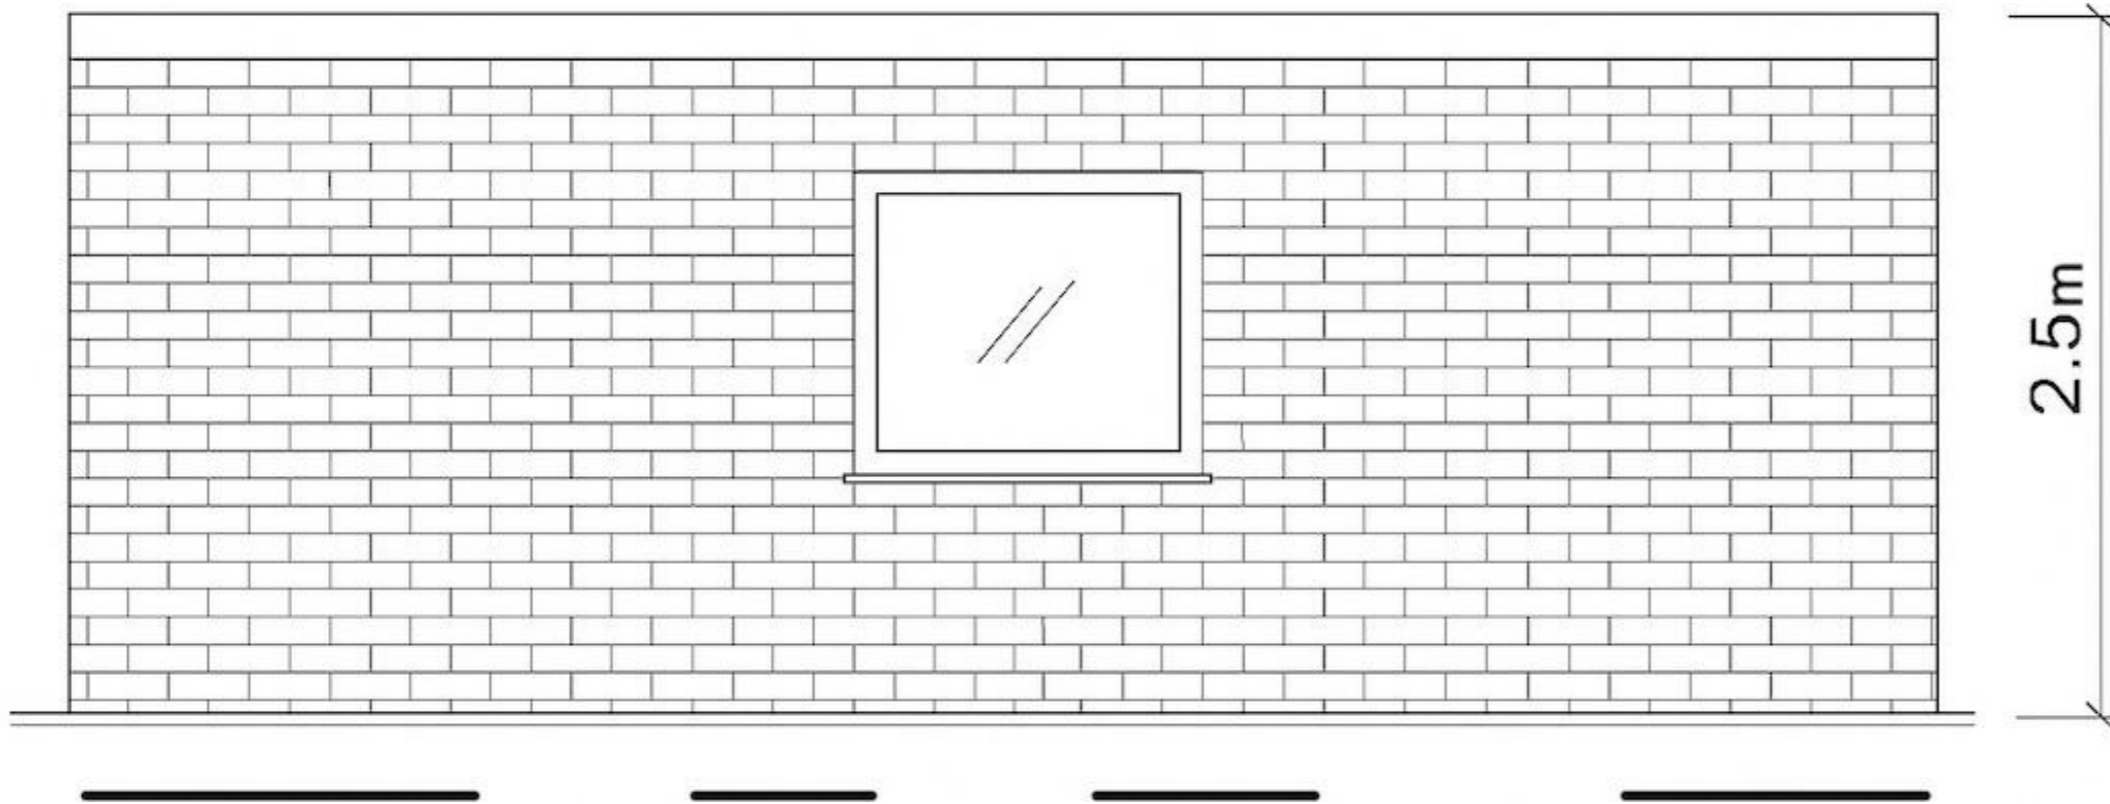

Rear elevation, not to scale