





## Notes

### General

- Door and frame to be knot blocked with suitable primer & finished with gloss finish - colour TBH
- Refer to plans / door schedule / door fromongery schedule for location of door, door references


## Door ref

D001  
DA001  
DA002  
DA003

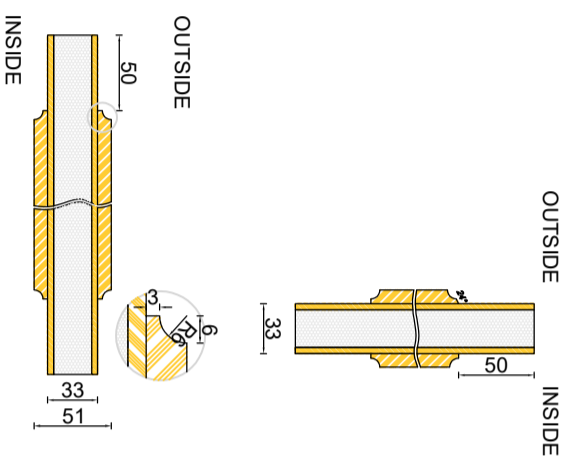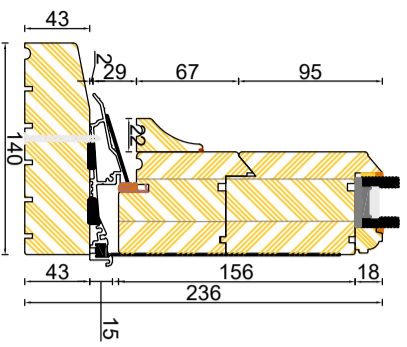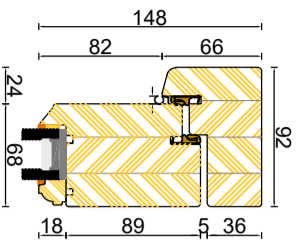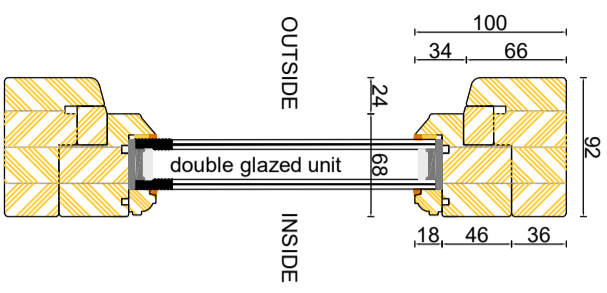


### 1 Threshold / Head / transom Detail

### 2 Door Section 1 : 5

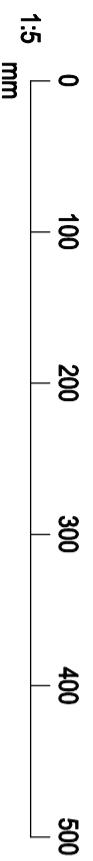

### 3 Door Elevation 1 : 10

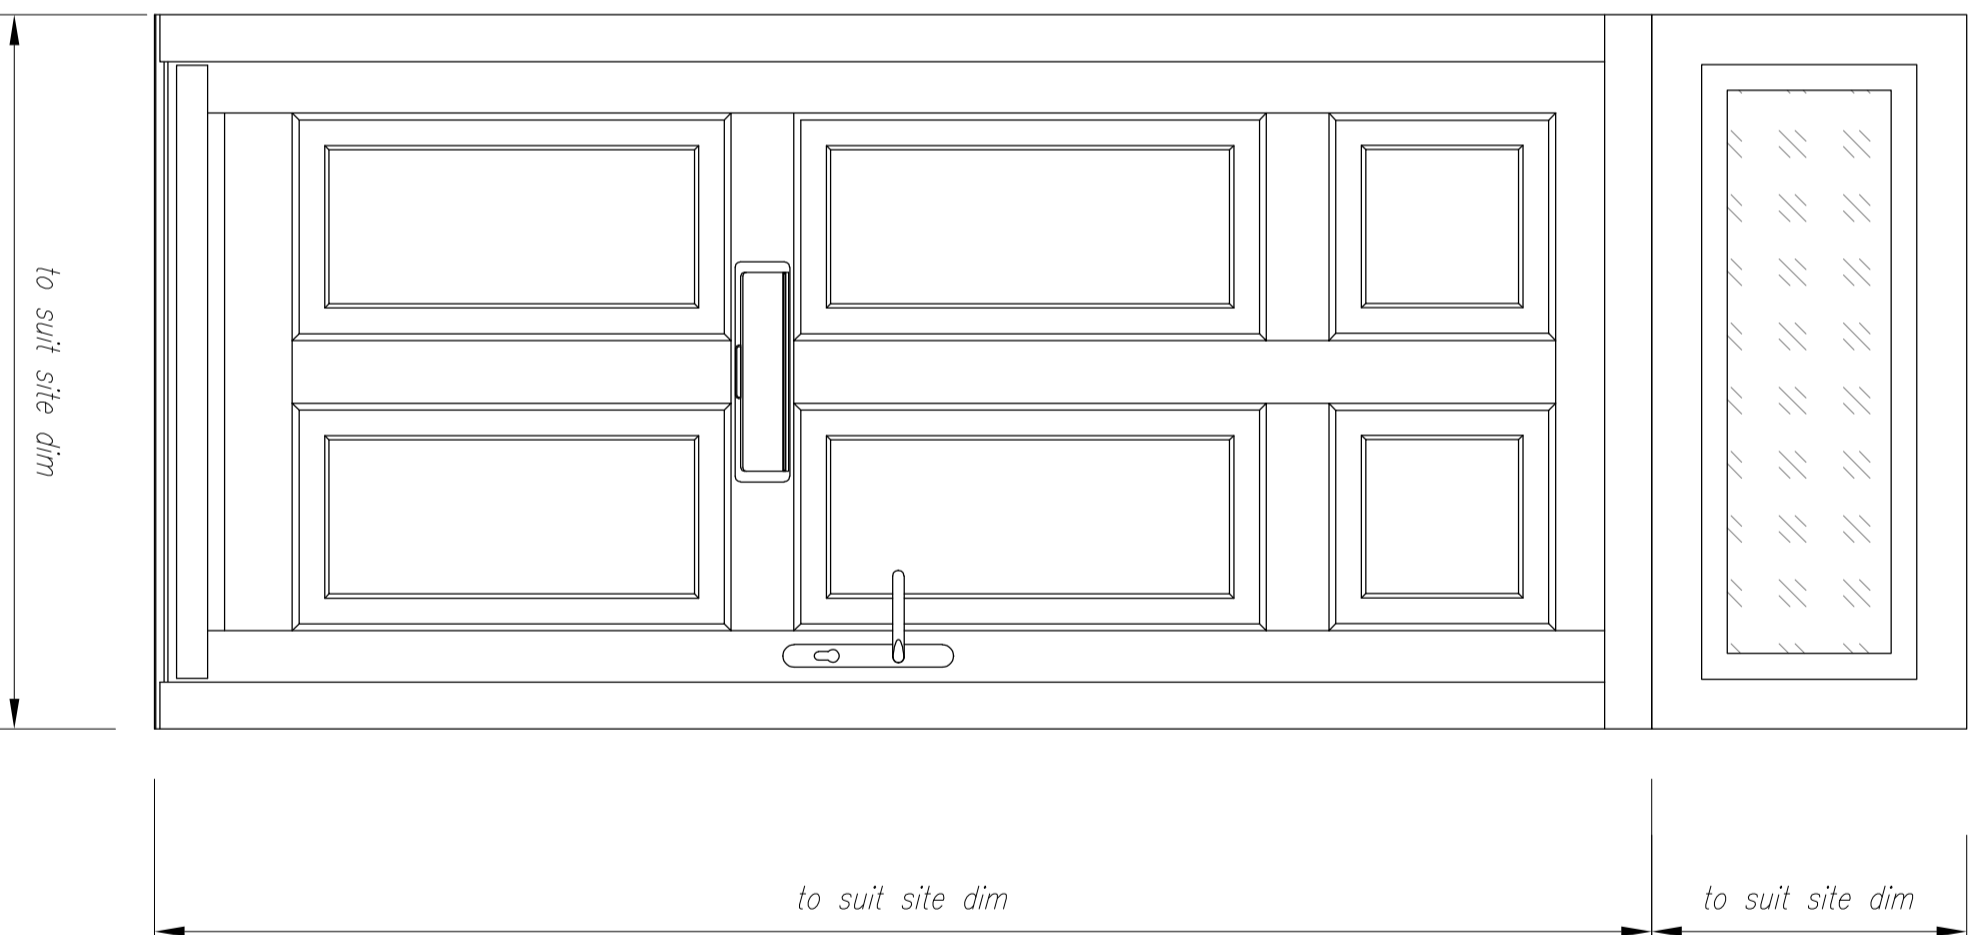

# WORK IN PROGRESS

<b>Rev:</b>	<b>Date:</b>	<b>Description:</b>	<b>By:</b>	<b>Auth:</b>
<p><b>Client:</b> MR A. HUSSAIN</p> <p><b>Project Name:</b> CONVERSION OF LISTED BUILDING TO RESIDENTIAL</p> <p><b>Project Address:</b> ACRE HOUSE, ACRE STREET, LINDLEY, HUDDERSFIELD</p> <p><b>Reference:</b></p> <p><b>Project:</b> 25-D01 - FBA - ZZ - XX - DR - A - 3207</p> <p><b>Title:</b> ENTRANCE DOOR DETAIL</p>				
<b>Created By:</b> MC	<b>Authorised By:</b> MW	<b>Date:</b> May 25	<b>Scale at A3:</b> AS SHOWN	
<b>Status:</b> S0	<b>Code:</b> WORK IN PROGRESS	<b>Revision:</b> P01		
<p><b>Company:</b> Farrar Barnforth Architecture</p> <p><b>Address:</b> A. Beest Mill, Colne Road, Huddersfield, HD1 3AG</p> <p><b>Contact:</b> T: 01484 426 008, E: design@farrarbarnforth.co.uk, W: www.farrarbarnforth.co.uk</p>				
<p><small>This document is © Farrar Barnforth Architecture. Drawing measurements shall not be obtained by scaling. Verify all dimensions prior to construction or product manufacture. If in doubt, contact the document author. Immediately report any discrepancies on this document to Farrar Barnforth Architecture. This document is to be read in conjunction with associated models, specifications and related construction / supplier documents.</small></p>				