



Door ref

D002
D003


Notes

General


- Door and frame to be knot blocked with suitable primer & finished with gloss finish - colour TBH
- Refer to plans / door schedule / door ironmongery schedule for location of door, door references

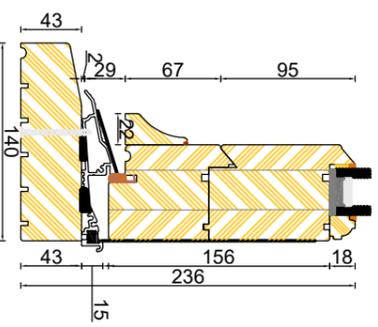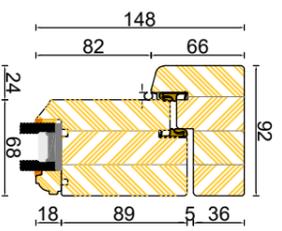


1 Threshold / Head Detail
1 : 5

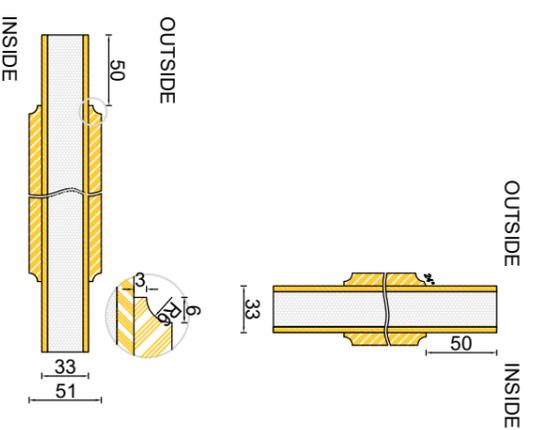

2 Door Section
1 : 5

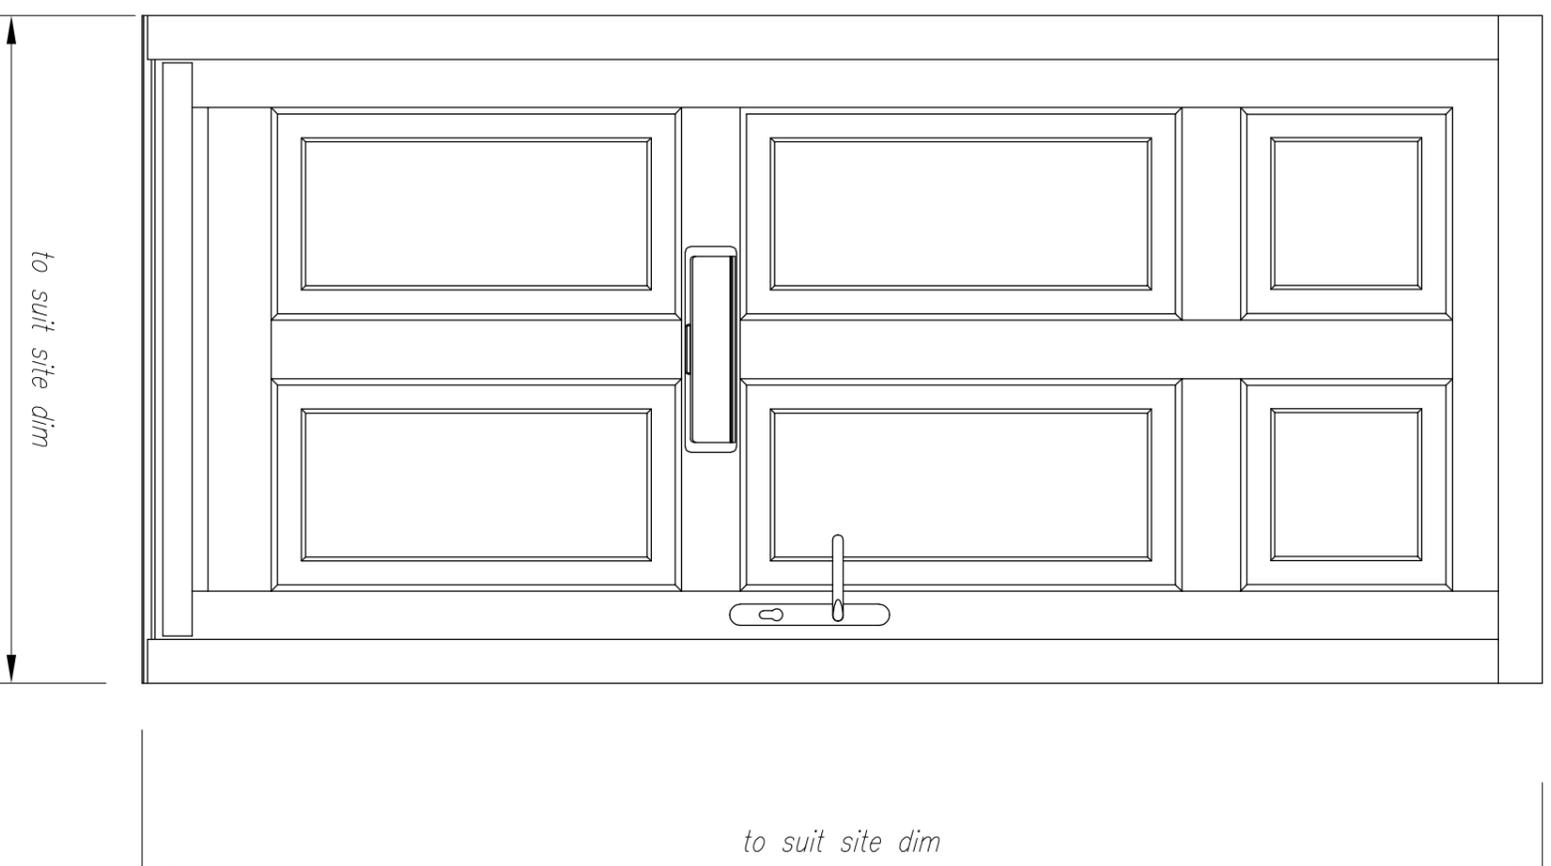

3 Door Elevation
1 : 10

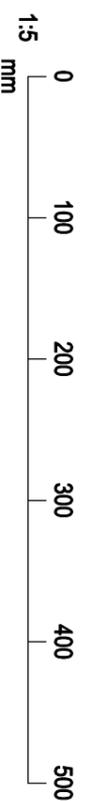

WORK IN PROGRESS

Rev:	Date:	Description:	By:	Auth:
<p>Client: MR A. HUSSAIN</p> <p>Project Name: CONVERSION OF LISTED BUILDING TO RESIDENTIAL</p> <p>Project Address: ACRE HOUSE, ACRE STREET, LINDLEY, HUDDERSFIELD</p> <p>Reference:</p> <p>Project: 25-D01 - FBA - ZZ - XX - DR - A - 3206</p> <p>Title: ENTRANCE DOOR DETAIL</p>				
Created By: MC	Authorised By: MW	Date: May 25	Scale at A3: AS SHOWN	
Status: S0	Code: WORK IN PROGRESS	Revision: P01		
<p>Farrar Barnforth Architecture</p> <p>A. Bates Mill Cotne Road Huddersfield HD1 3AG T: 01484 428 008 E: design@farrarbarnforth.co.uk W: www.farrarbarnforth.co.uk</p>				
<p><small>This document is © Farrar Barnforth Architecture. Drawing measurements shall not be obtained by scaling. Verify all dimensions prior to construction or product manufacture. If in doubt, contact the document author. Immediately report any discrepancies on this document to Farrar Barnforth Architecture. This document is to be read in conjunction with associated models, specifications and related construction / supplier documents.</small></p>				