
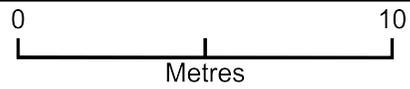


Redwood Drive

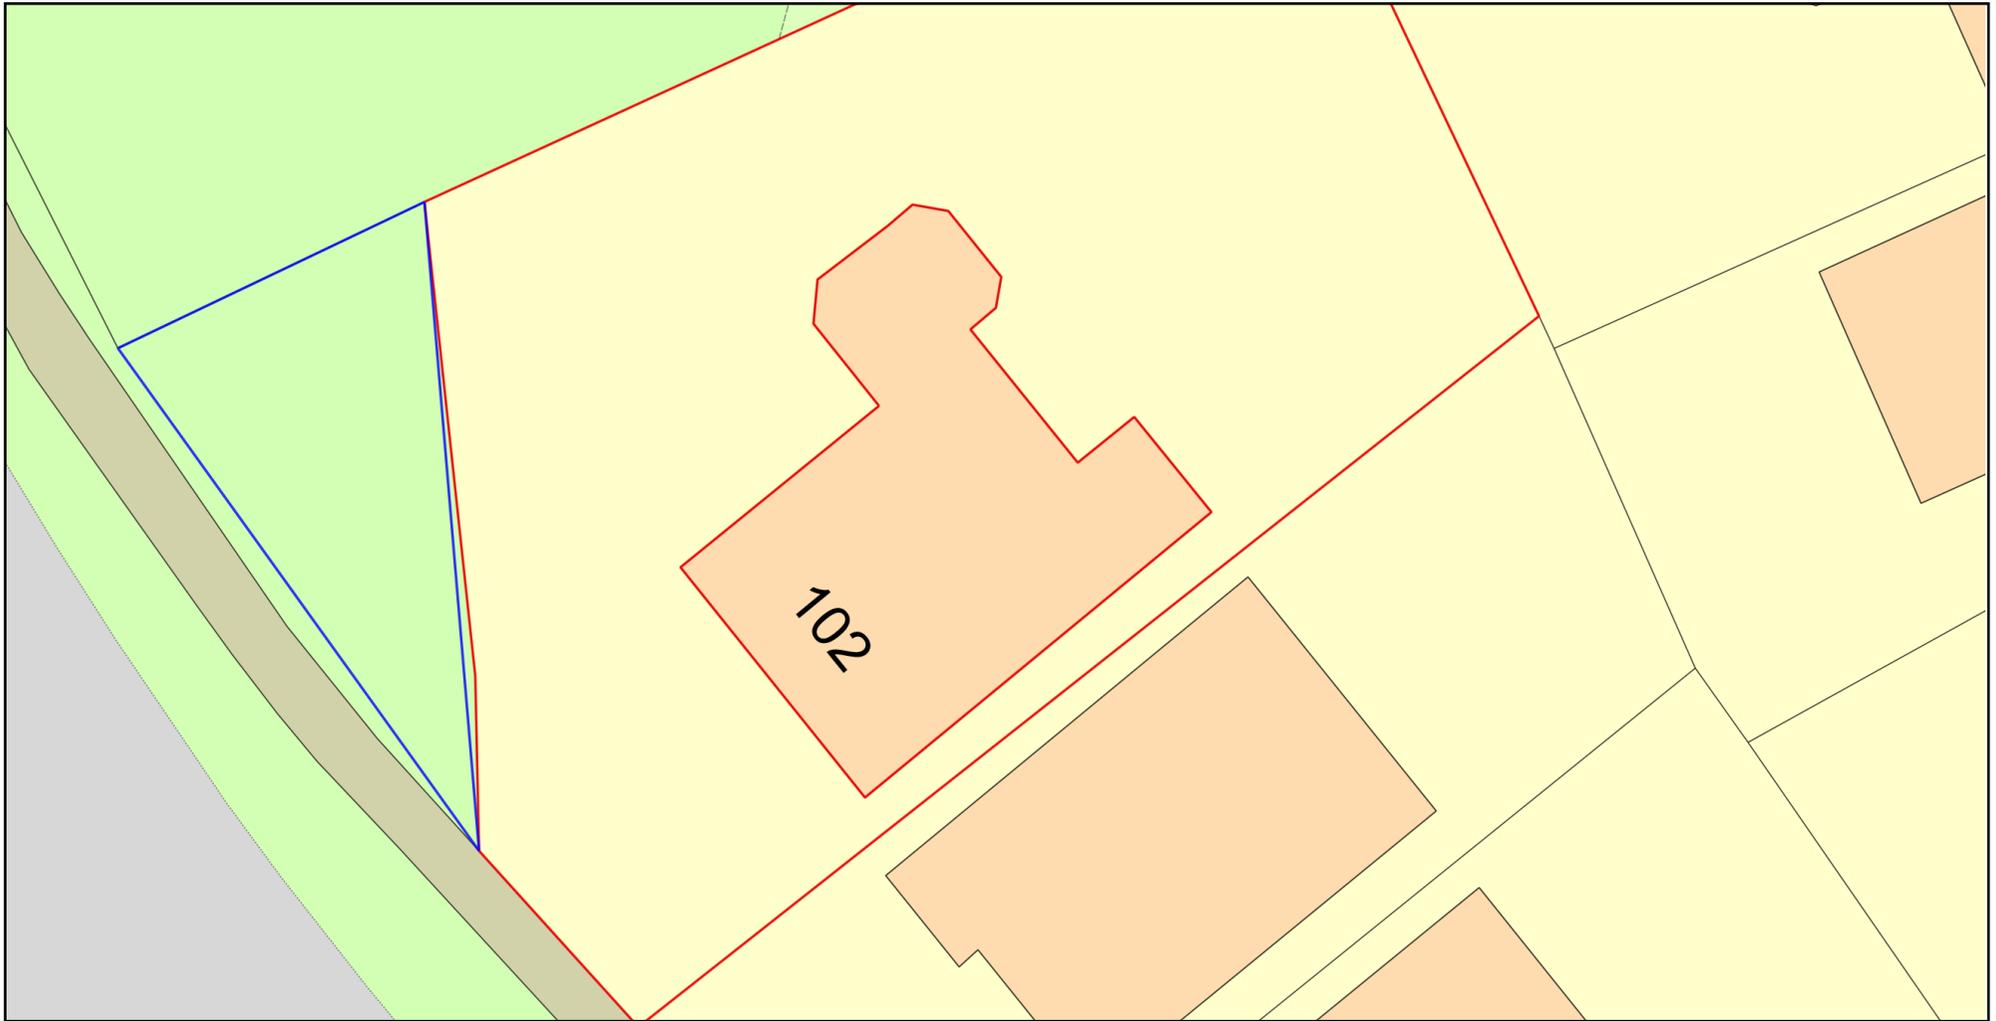

Plan Produced for: Kay

Date Produced: 02 Jun 2025

Plan Reference Number: TQRQM25153113018007

Scale: 1:200 @ A4