

A

B

C

D

E

F

G

H

I

J

1

2

3

4

5

6


7

8

9

10

## DNO 132kv Palisade Fencing Elevations

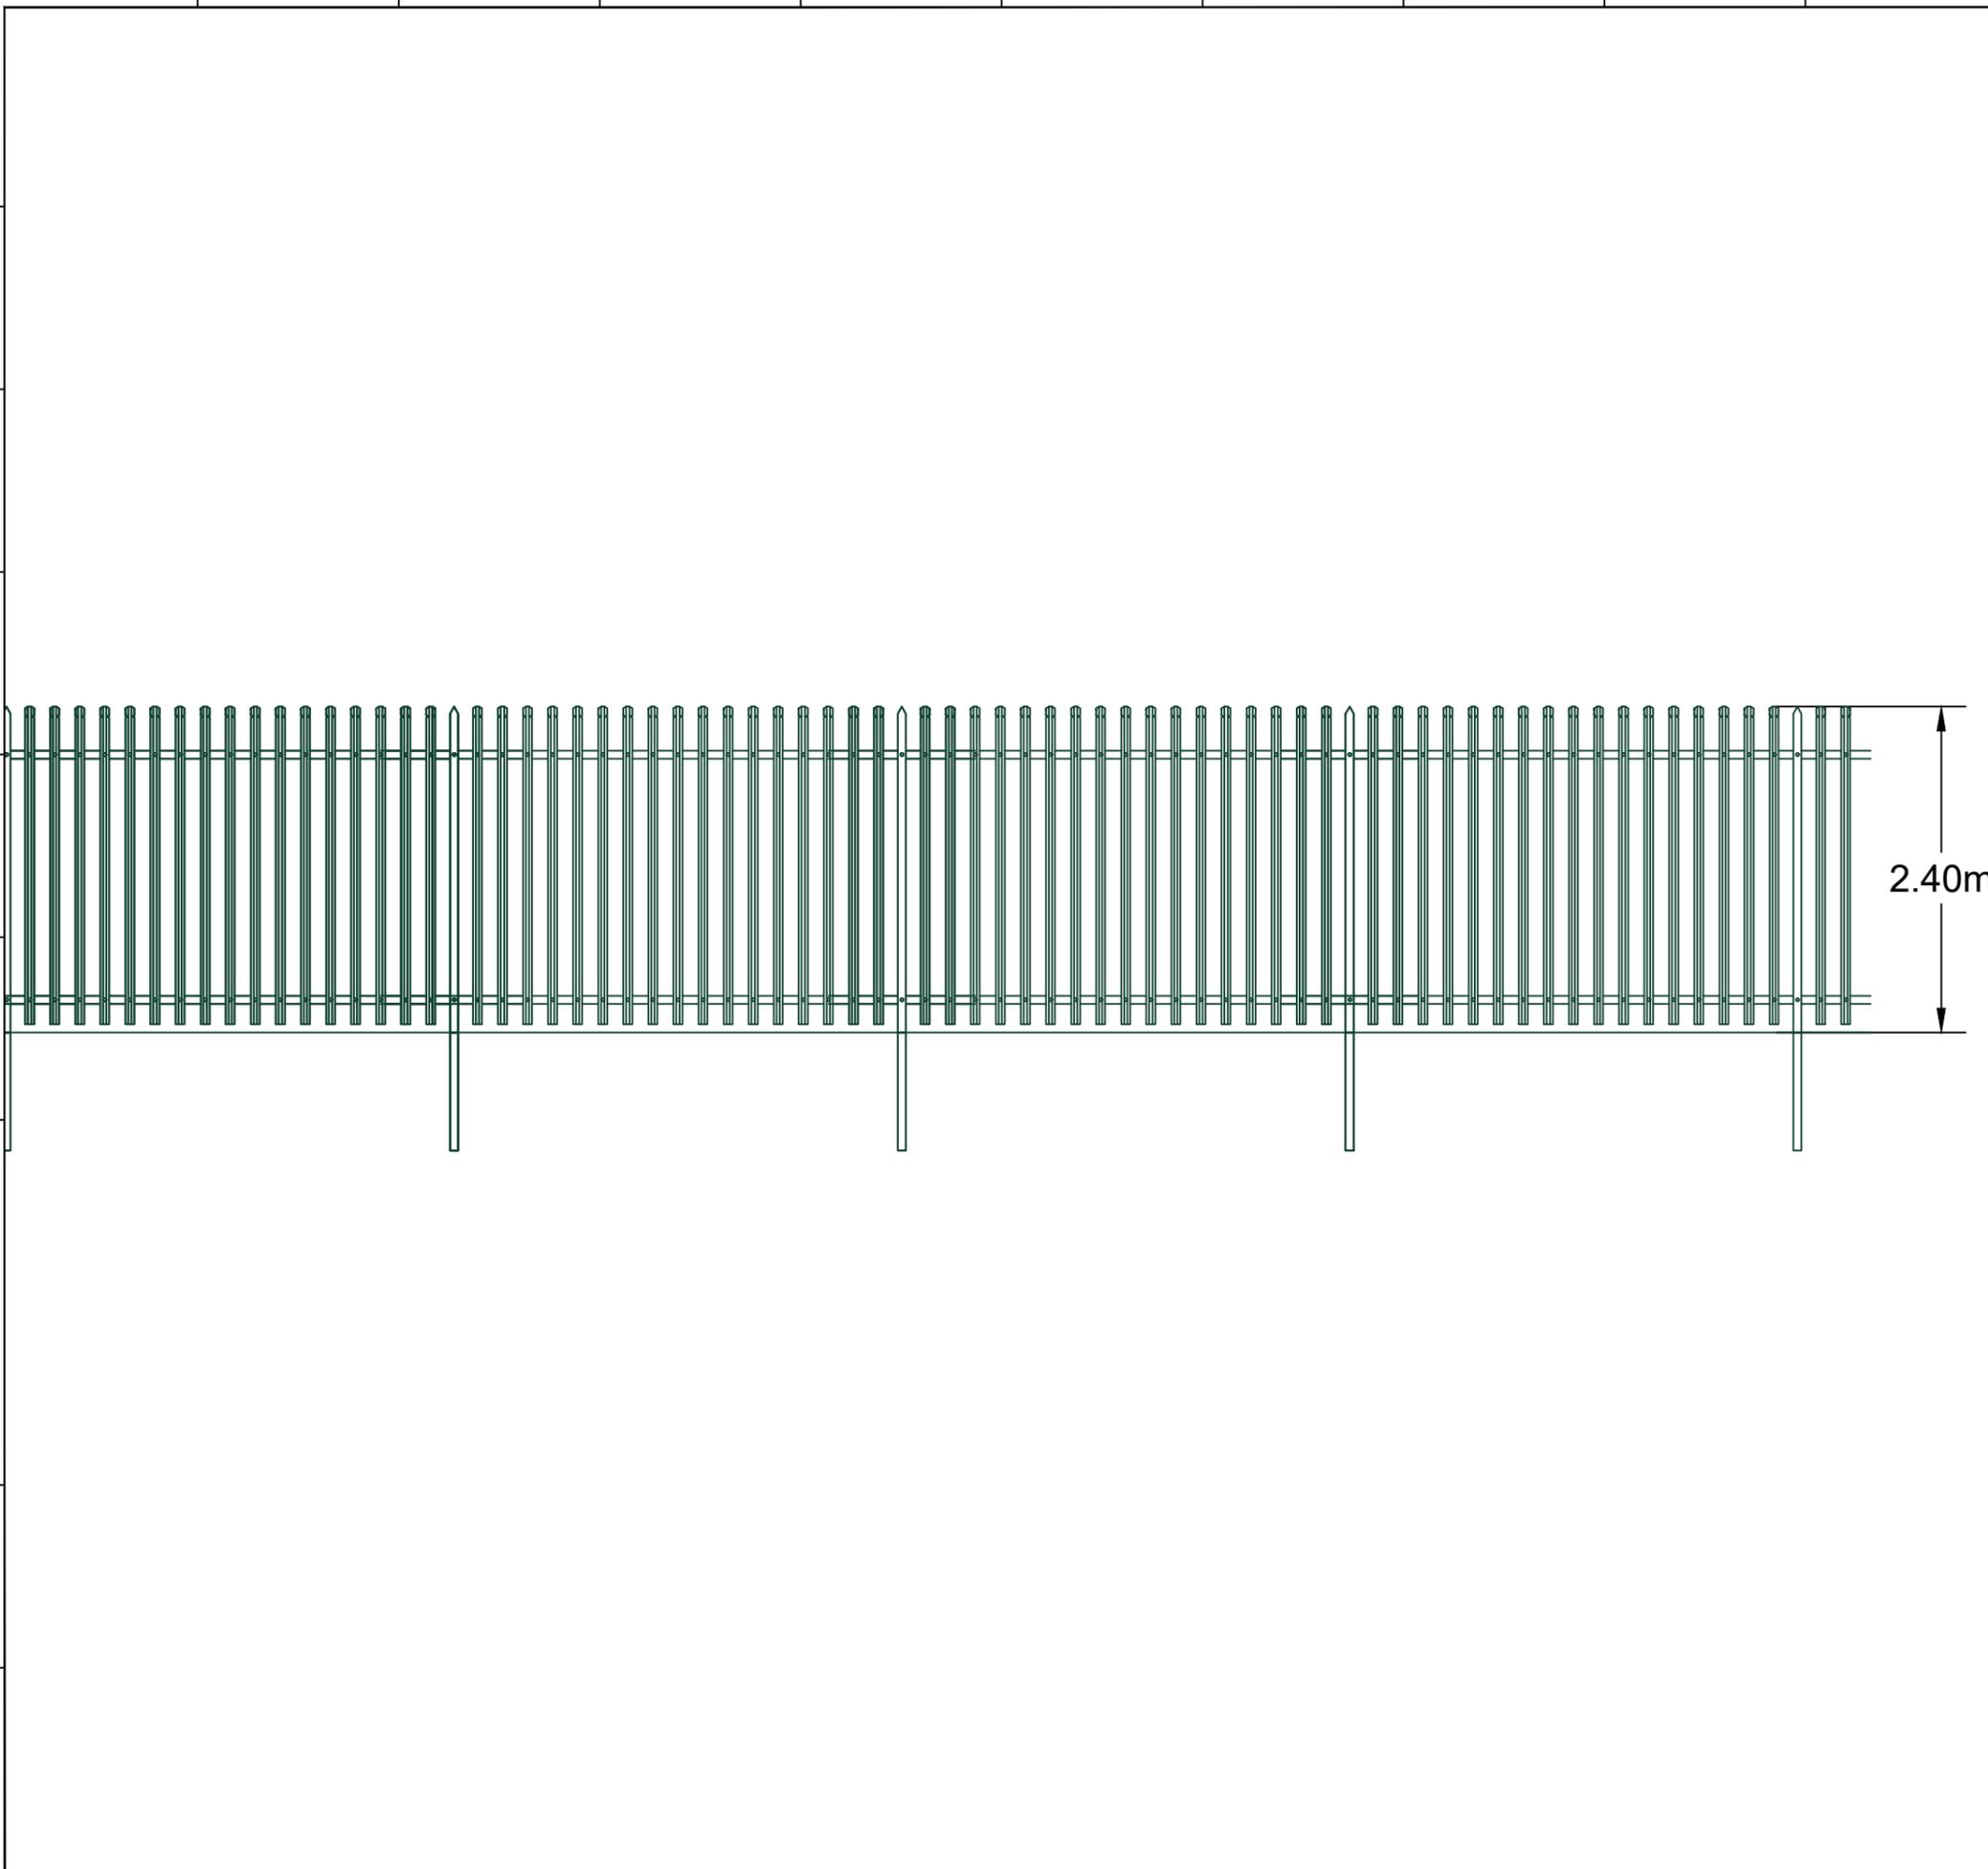

2.40m

Boom Power Ltd. Address	Project Address
Boom Power Ltd. Unit 5E Park Farm Chichester Road Arundel West Sussex BN18 0AG	

Drawing Information			
V No	Revision Note	By	Date
1.2	FINAL	SH	15/03/2022

Drawing Information	
Scale	1:50 @ A3
Stage	FINAL
Drawing Name	DNO 132kv Substation Palisade Fencing Elevations Planning
Drawing Number	B120
Designed By	Samuel Hogan



BUILD | OWN | OPERATE | MAINTAIN  
BOOM-POWER.CO.UK