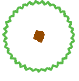

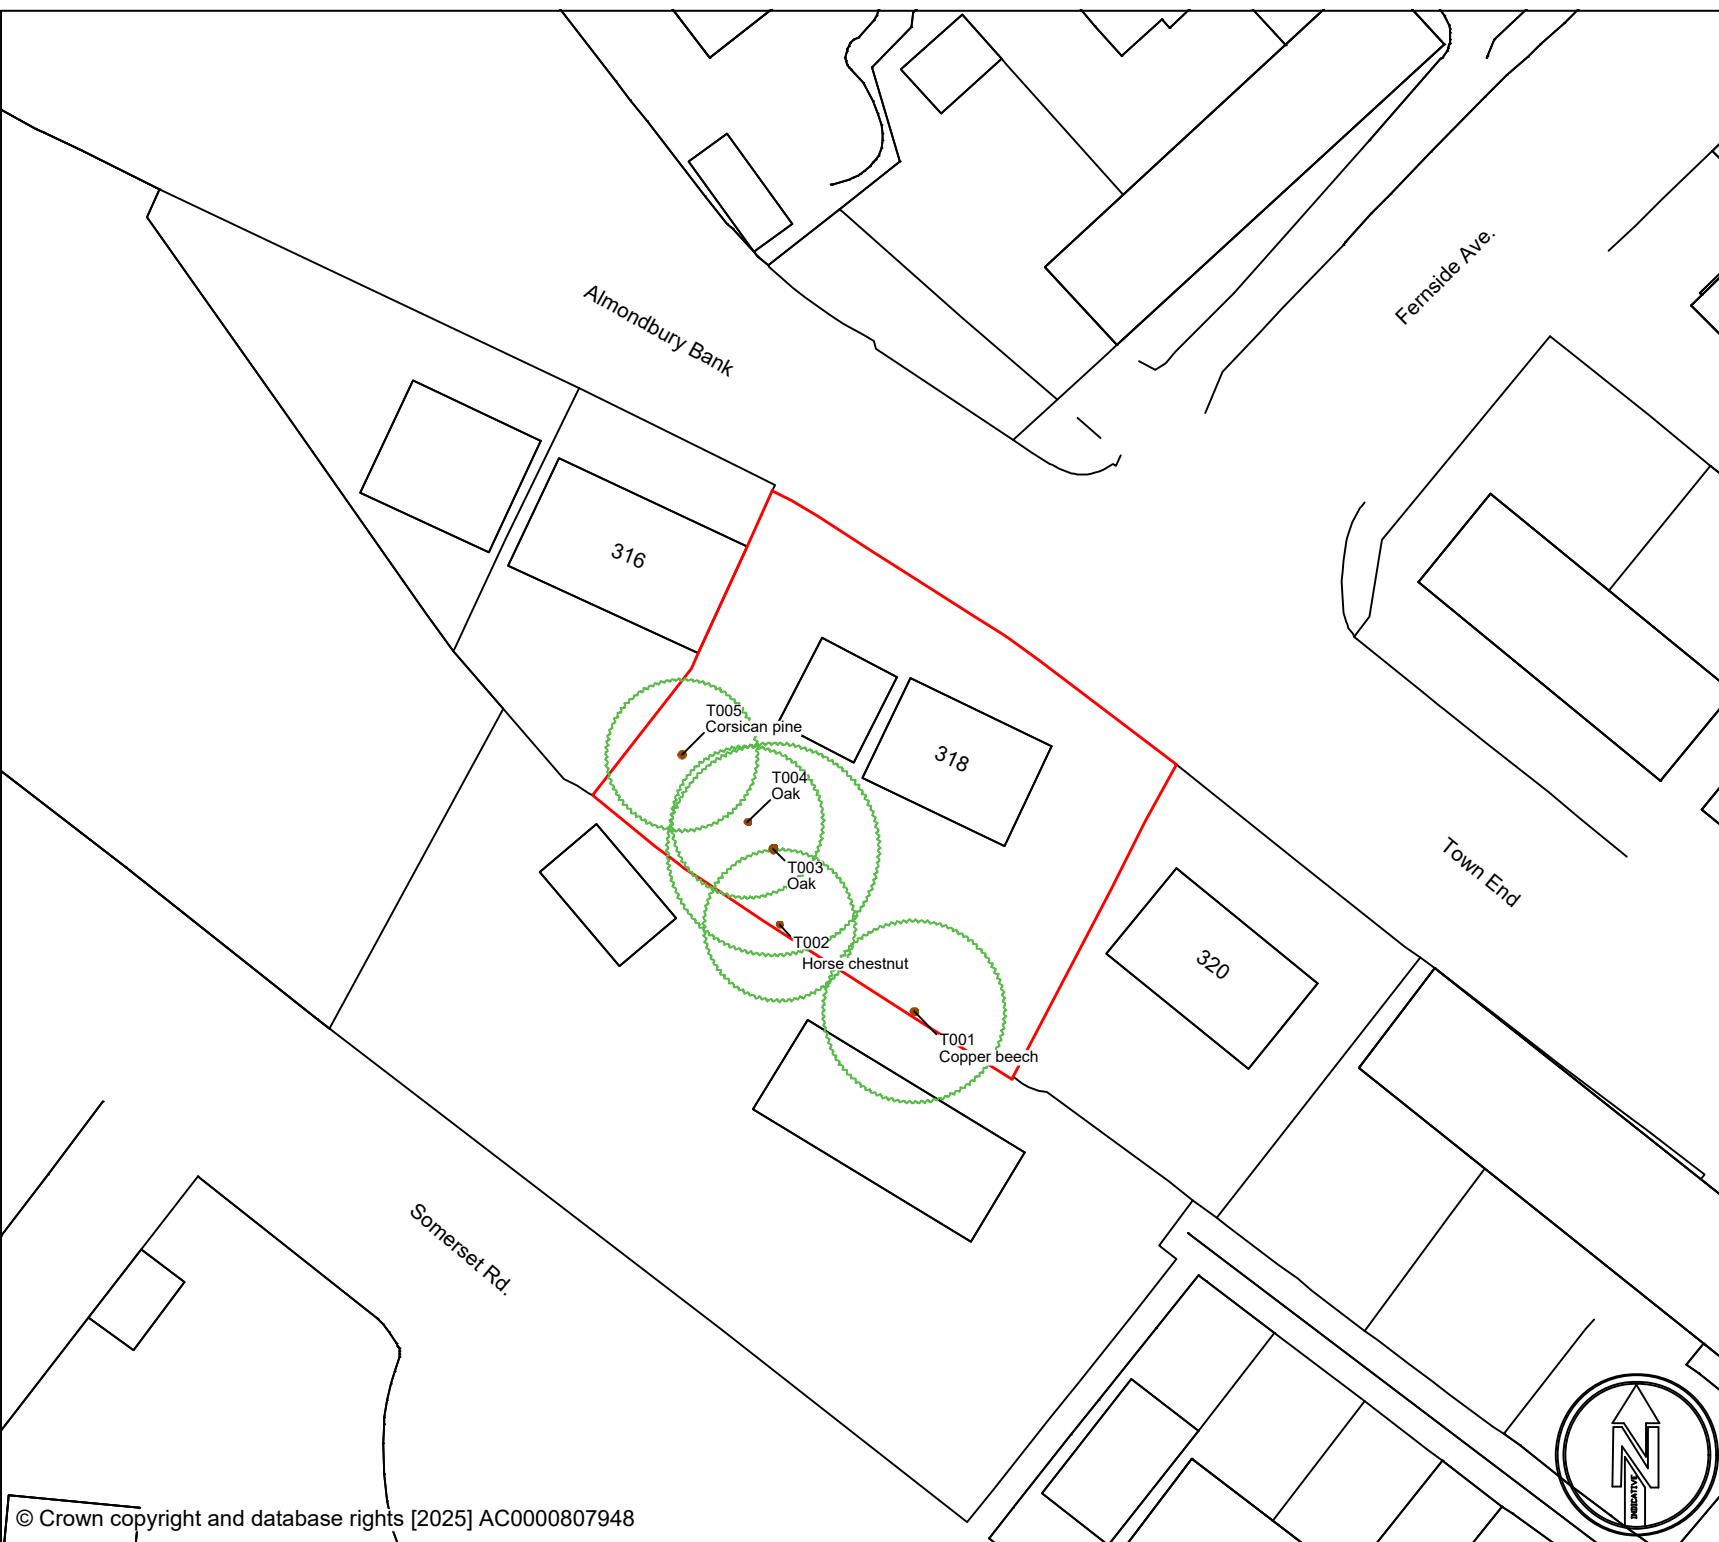


Tree Plan

Site name:	318, Almondbury Bank, Almondbury, Huddersfield HD5 8EL
Drawing Number:	WC-427.1a
Client:	Derek Hellawell
Revision:	A
Drawn By:	Jack Delaney
Date:	14th August 2025
Scale:	1:500 @ A4

Map Key:

	Trees
	Site boundaries



Woodsage Consulting Ltd
T: 07962401997
E: info@woodsage.co.uk
W: <https://woodsage.co.uk>