





**1** Front - Proposed  
1 : 100

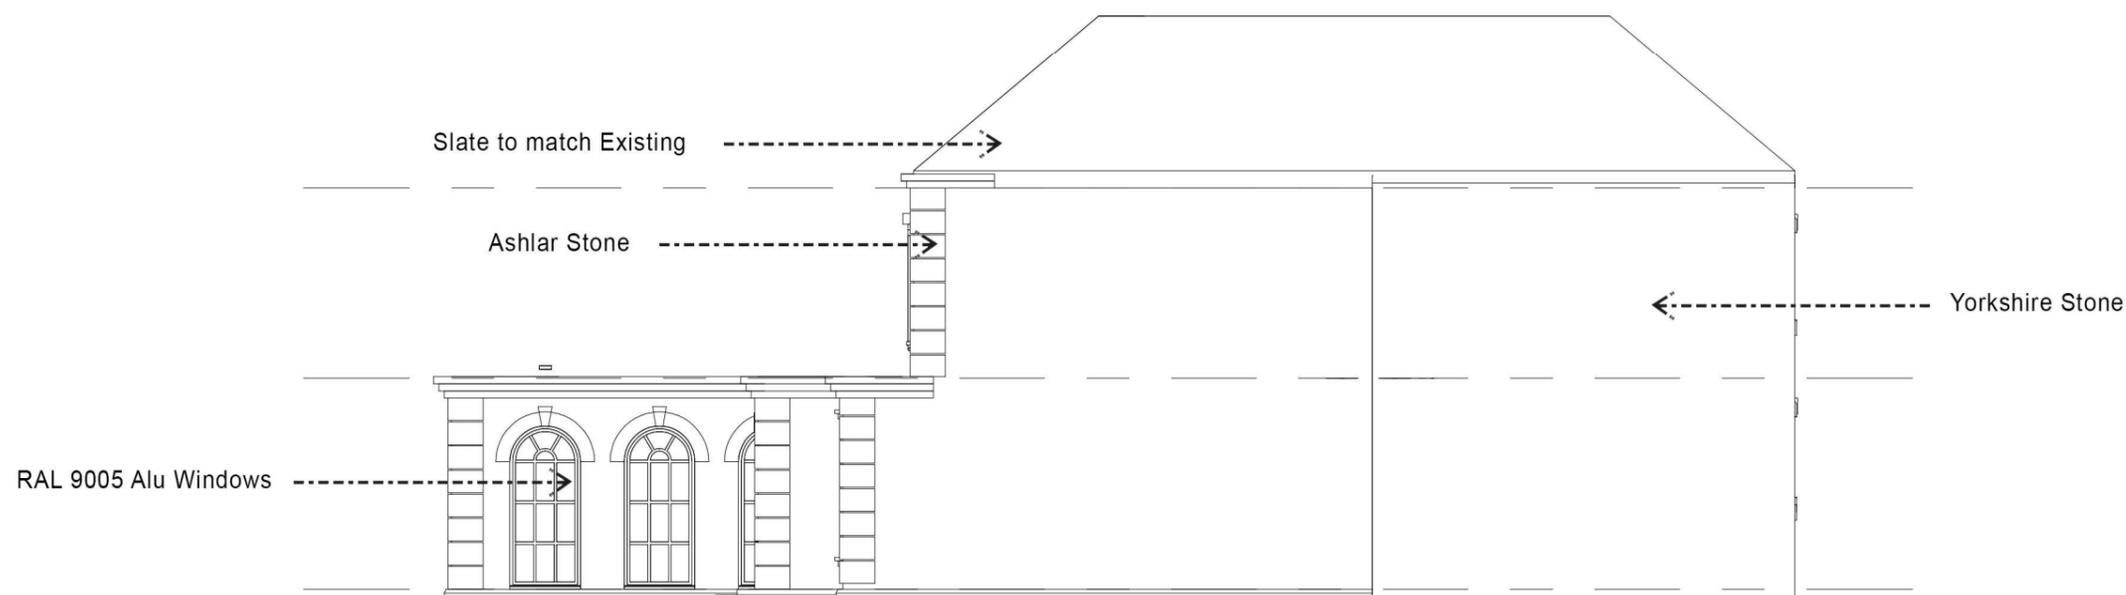

**2** Right Side - Proposed  
1 : 100

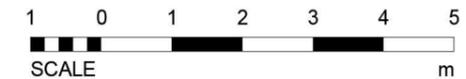

SCALE  
1 : 100

- Status
- FEASIBILITY
  - PLANNING APPROVAL  
BUILDING REGULATIONS
  - TENDER
  - CONSTRUCTION

Project 39 Beckett Rd  
WF13 2DD

Client Mr T

Drawing title Proposed Elevation

Project No	Drawing No	Rev No	Scale	Date
MAPXXX	009		1 : 100	04.25

**MUNSHI+**  
**PARTNERS**  
ARCHITECTURE & PROPERTIES

No 3 Caxton Road, Fulwood, Preston, PR2 9ZZ.  
Tel- 01772 342570  
Email- info@munshianpartners.com

Dubai  
Cheshire  
Preston  
London