


1 Rear - Proposed  
1 : 100



2 Left Side - Proposed  
1 : 100

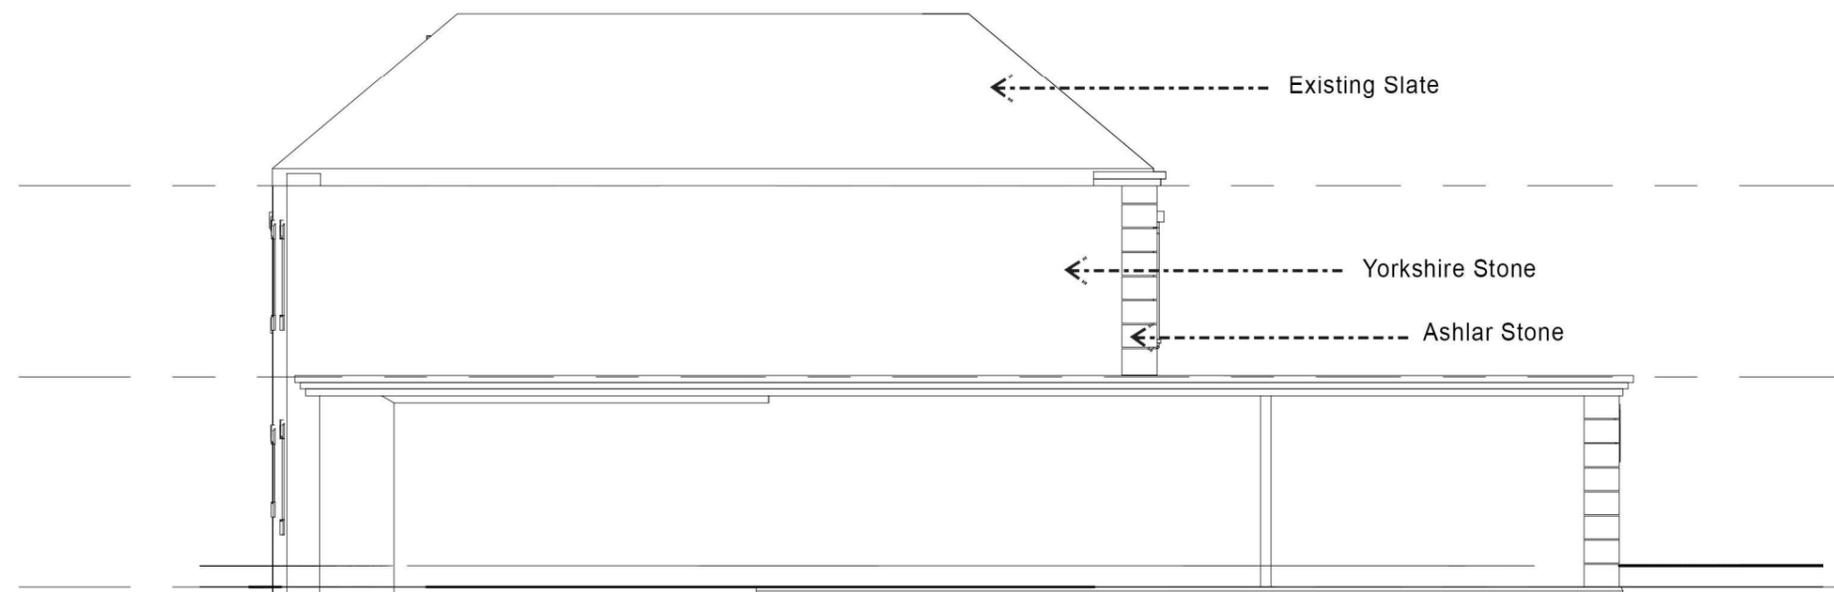

SCALE  
1 : 100 m

- Status
- FEASIBILITY
  - PLANNING APPROVAL
  - BUILDING REGULATIONS
  - TENDER
  - CONSTRUCTION

Project 39 Beckett Rd  
WF13 2DD

Client Mr T

Drawing title Proposed Rear & Side Elevation

Project No	Drawing No	Rev No	Scale	Date
MAPXXX	010		1 : 100	04.25

**MUNSHI+**  
**PARTNERS**  
ARCHITECTURE & PROPERTIES

No 3 Caxton Road, Fulwood, Preston. PR2 9ZZ.  
Tel- 01772 342570  
Email- info@munshinandpartners.com

Dubai  
Cheshire  
Preston  
London